


70B

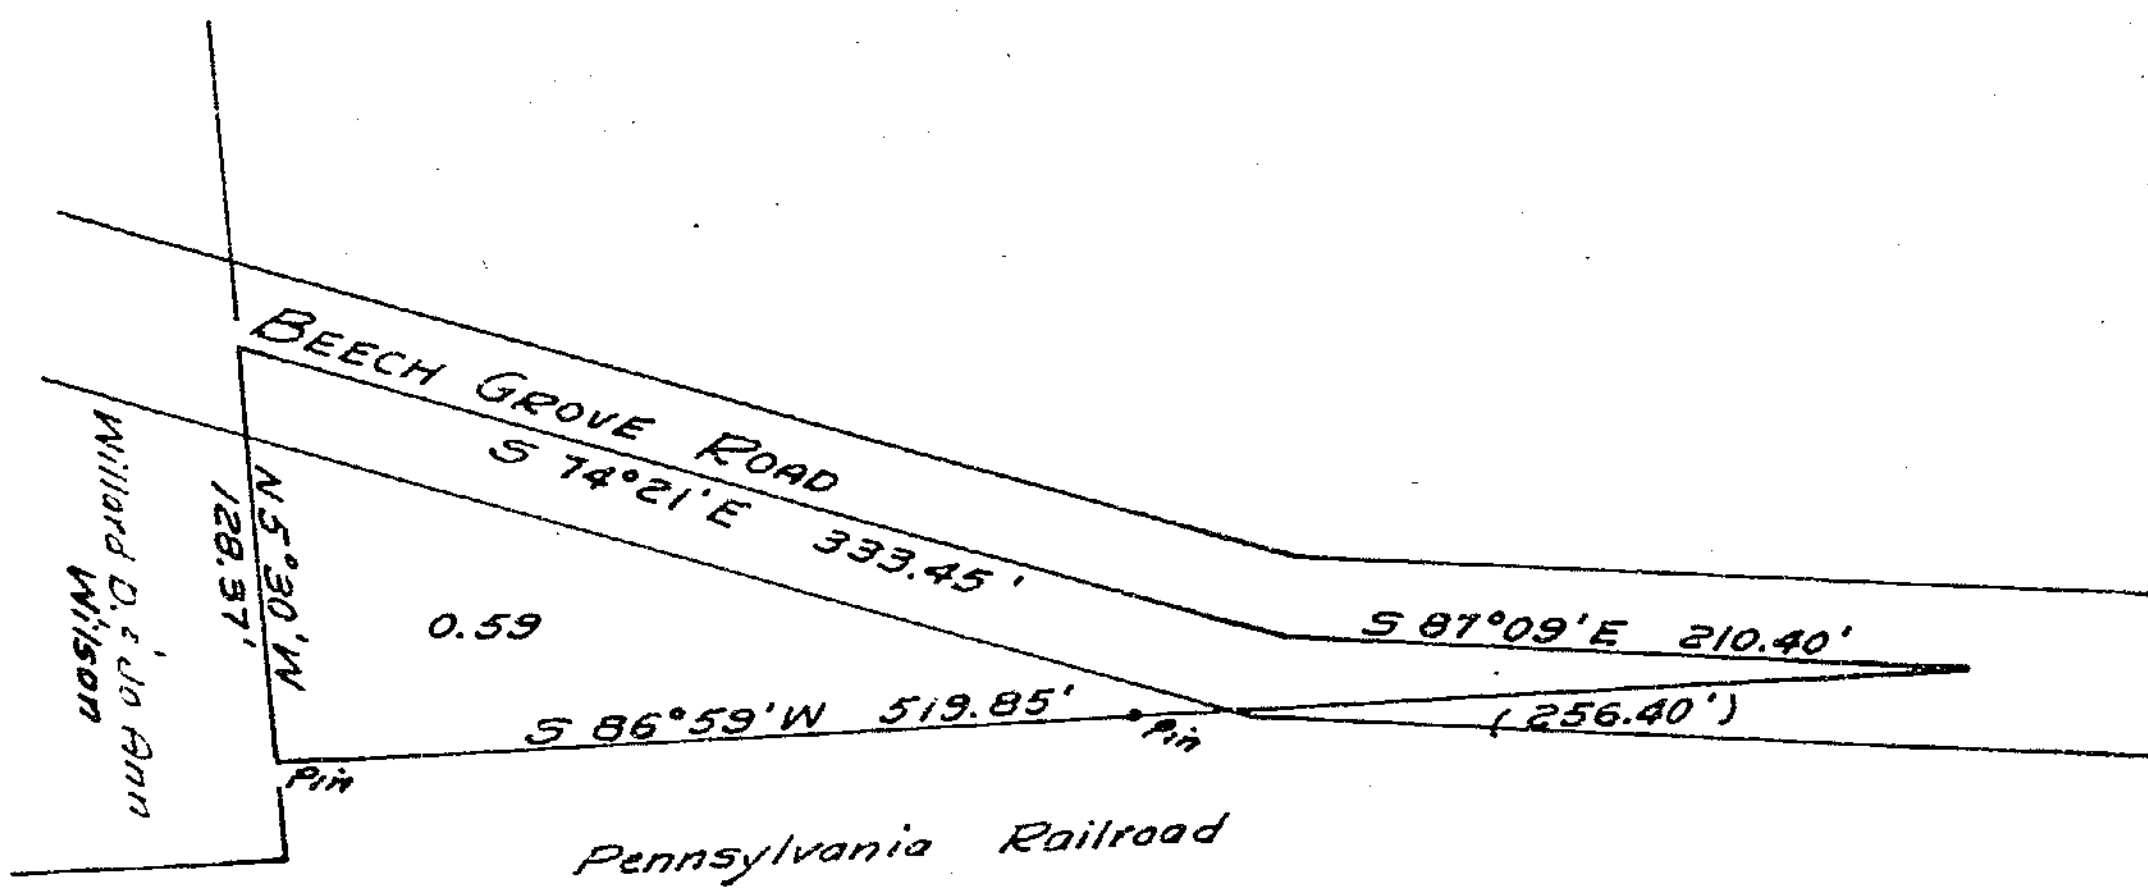

ALVA B. & FLORA E. WINFIELD  
 MILITARY SURVEY #2189  
 ADAMS TOWNSHIP  
 CLINTON COUNTY, OHIO  
 1 INCH = 80 FEET

**FILED**  
 AT 20:45 O'CLOCK P.M.  
 JUL 25 1955 ✓

*Jean S. Richardson*  
 Recorder, Clinton County, Ohio  
 Plat Book No 4  
 Page 80

I hereby certify the above to be a correct plat of a survey made by me on July 20, 1955  
*Maynard Boston*  
 Registered Surveyor #3966

We, Alva B. Winfield and Flora E. Winfield, hereby certify that we are the owners of the real estate shown in the above plat and that such subdivision of said real estate is for the purpose of immediate or future transfer of ownership.

*Alva B. Winfield*  
*Flora E. Winfield*

State of Ohio  
 County of Clinton ss:  
 On this 25th day of July 1955, before me a Notary Public, in and for Clinton County, Ohio, personally appeared Alva B. Winfield and Flora E. Winfield, and acknowledged the signing of the above plat and that such signing was their free and voluntary act and deed for the uses and purposes therein mentioned.  
 In witness whereof I have hereunto set my hand and affixed my official seal on the day and date above written.

*Maynard Boston*  
 Notary Public, Clinton County, Ohio  
 My Commission expires May 7, 1957

Received by the Board of Commissioners of Clinton County, Ohio on July 25, 1955-

*Mary J. Duen*  
 Clerk

Approved by the Board of Commissioners of Clinton County, Ohio on

*Ralph S. Thomas*  
*Lawrence Tedrick*  
*Will A. Hunt*  
 Clinton County Commissioners