


94  
D

RECEIVED FOR RECORD  
RECORDED July 27, 1957 209  
BOOK NO. 57 PAGE 150  
1957 JAN 30 AM 8:54  
FEE \$ 2.50  
JEAN S. RICHARDSON  
RECORDER  
CLINTON COUNTY, OHIO

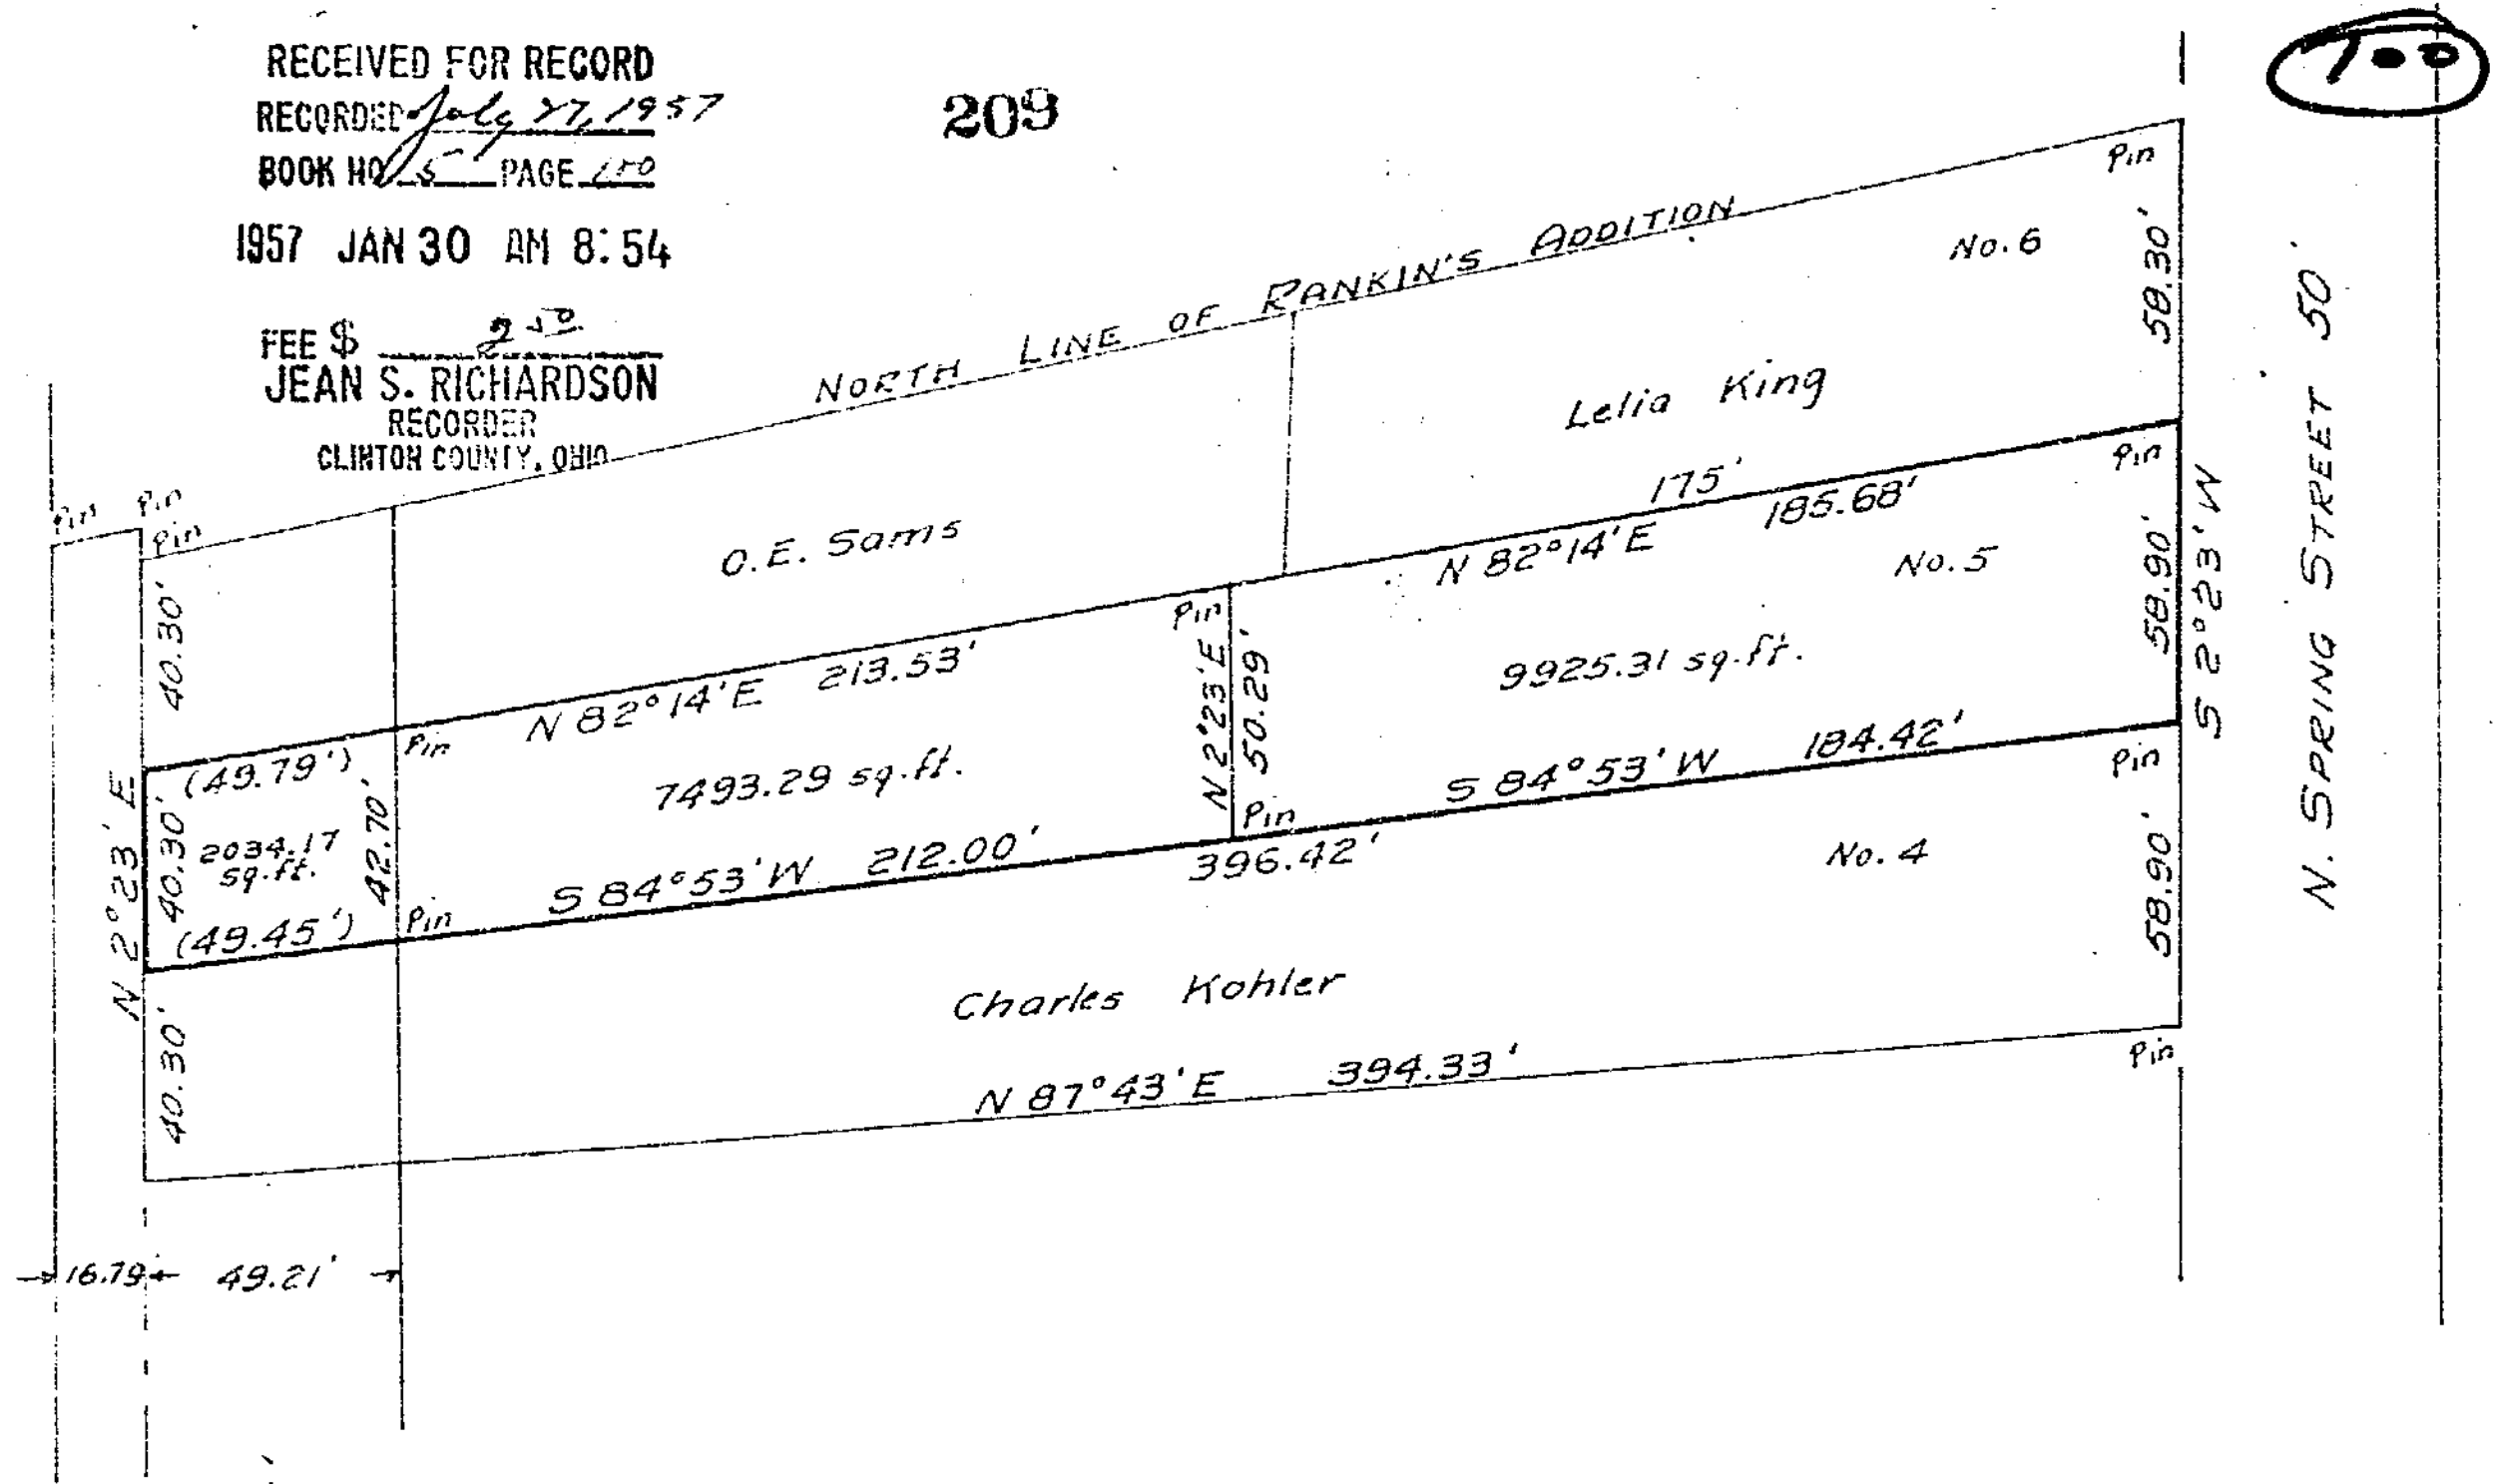

DON W. & LUCILLE H. SIMMONS  
LOT No. 5  
JOHN RANKIN'S ADDITION  
CITY OF WILMINGTON  
CLINTON COUNTY, OHIO  
1" = 50'

I hereby certify the above to be a correct plat of a survey made by me on August 29 & 30, 1956.  
Maynard Boston  
Registered Surveyor No. 3966

We, Don W. Simmons and Lucille H. Simmons, hereby certify that we are the owners of the real estate shown in the above plat and that such subdivision of said real estate is for the purpose of immediate or future transfer of ownership.  
Don W. Simmons  
Lucille H. Simmons

State of Ohio  
County of Clinton ss:  
On this 8<sup>th</sup> day of September 1956, before me a Notary Public, in and for Clinton County, Ohio, personally appeared Don W. Simmons and Lucille H. Simmons, and each separately and severally acknowledged the signing of the above plat as his or her free and voluntary act and deed for the uses and purposes therein mentioned.  
In witness whereof I have hereunto set my hand and affixed my official seal on the day and date above mentioned.



Joseph von Klinger  
Notary Public, Clinton County, Ohio  
My commission expires 15<sup>th</sup> Sep 58  
Notary Public, for State of Ohio

Received by the Planning Commission of the City of Wilmington, Ohio 9/18/56 (Meeting Minutes 9/20 + 21/18/56)  
D. Robert Conard

Approved by the Planning Commission of the City of Wilmington, Ohio  
Chairman  
Robert A. Tucker  
Secretary