


1261301

14.50' south of center of bridge

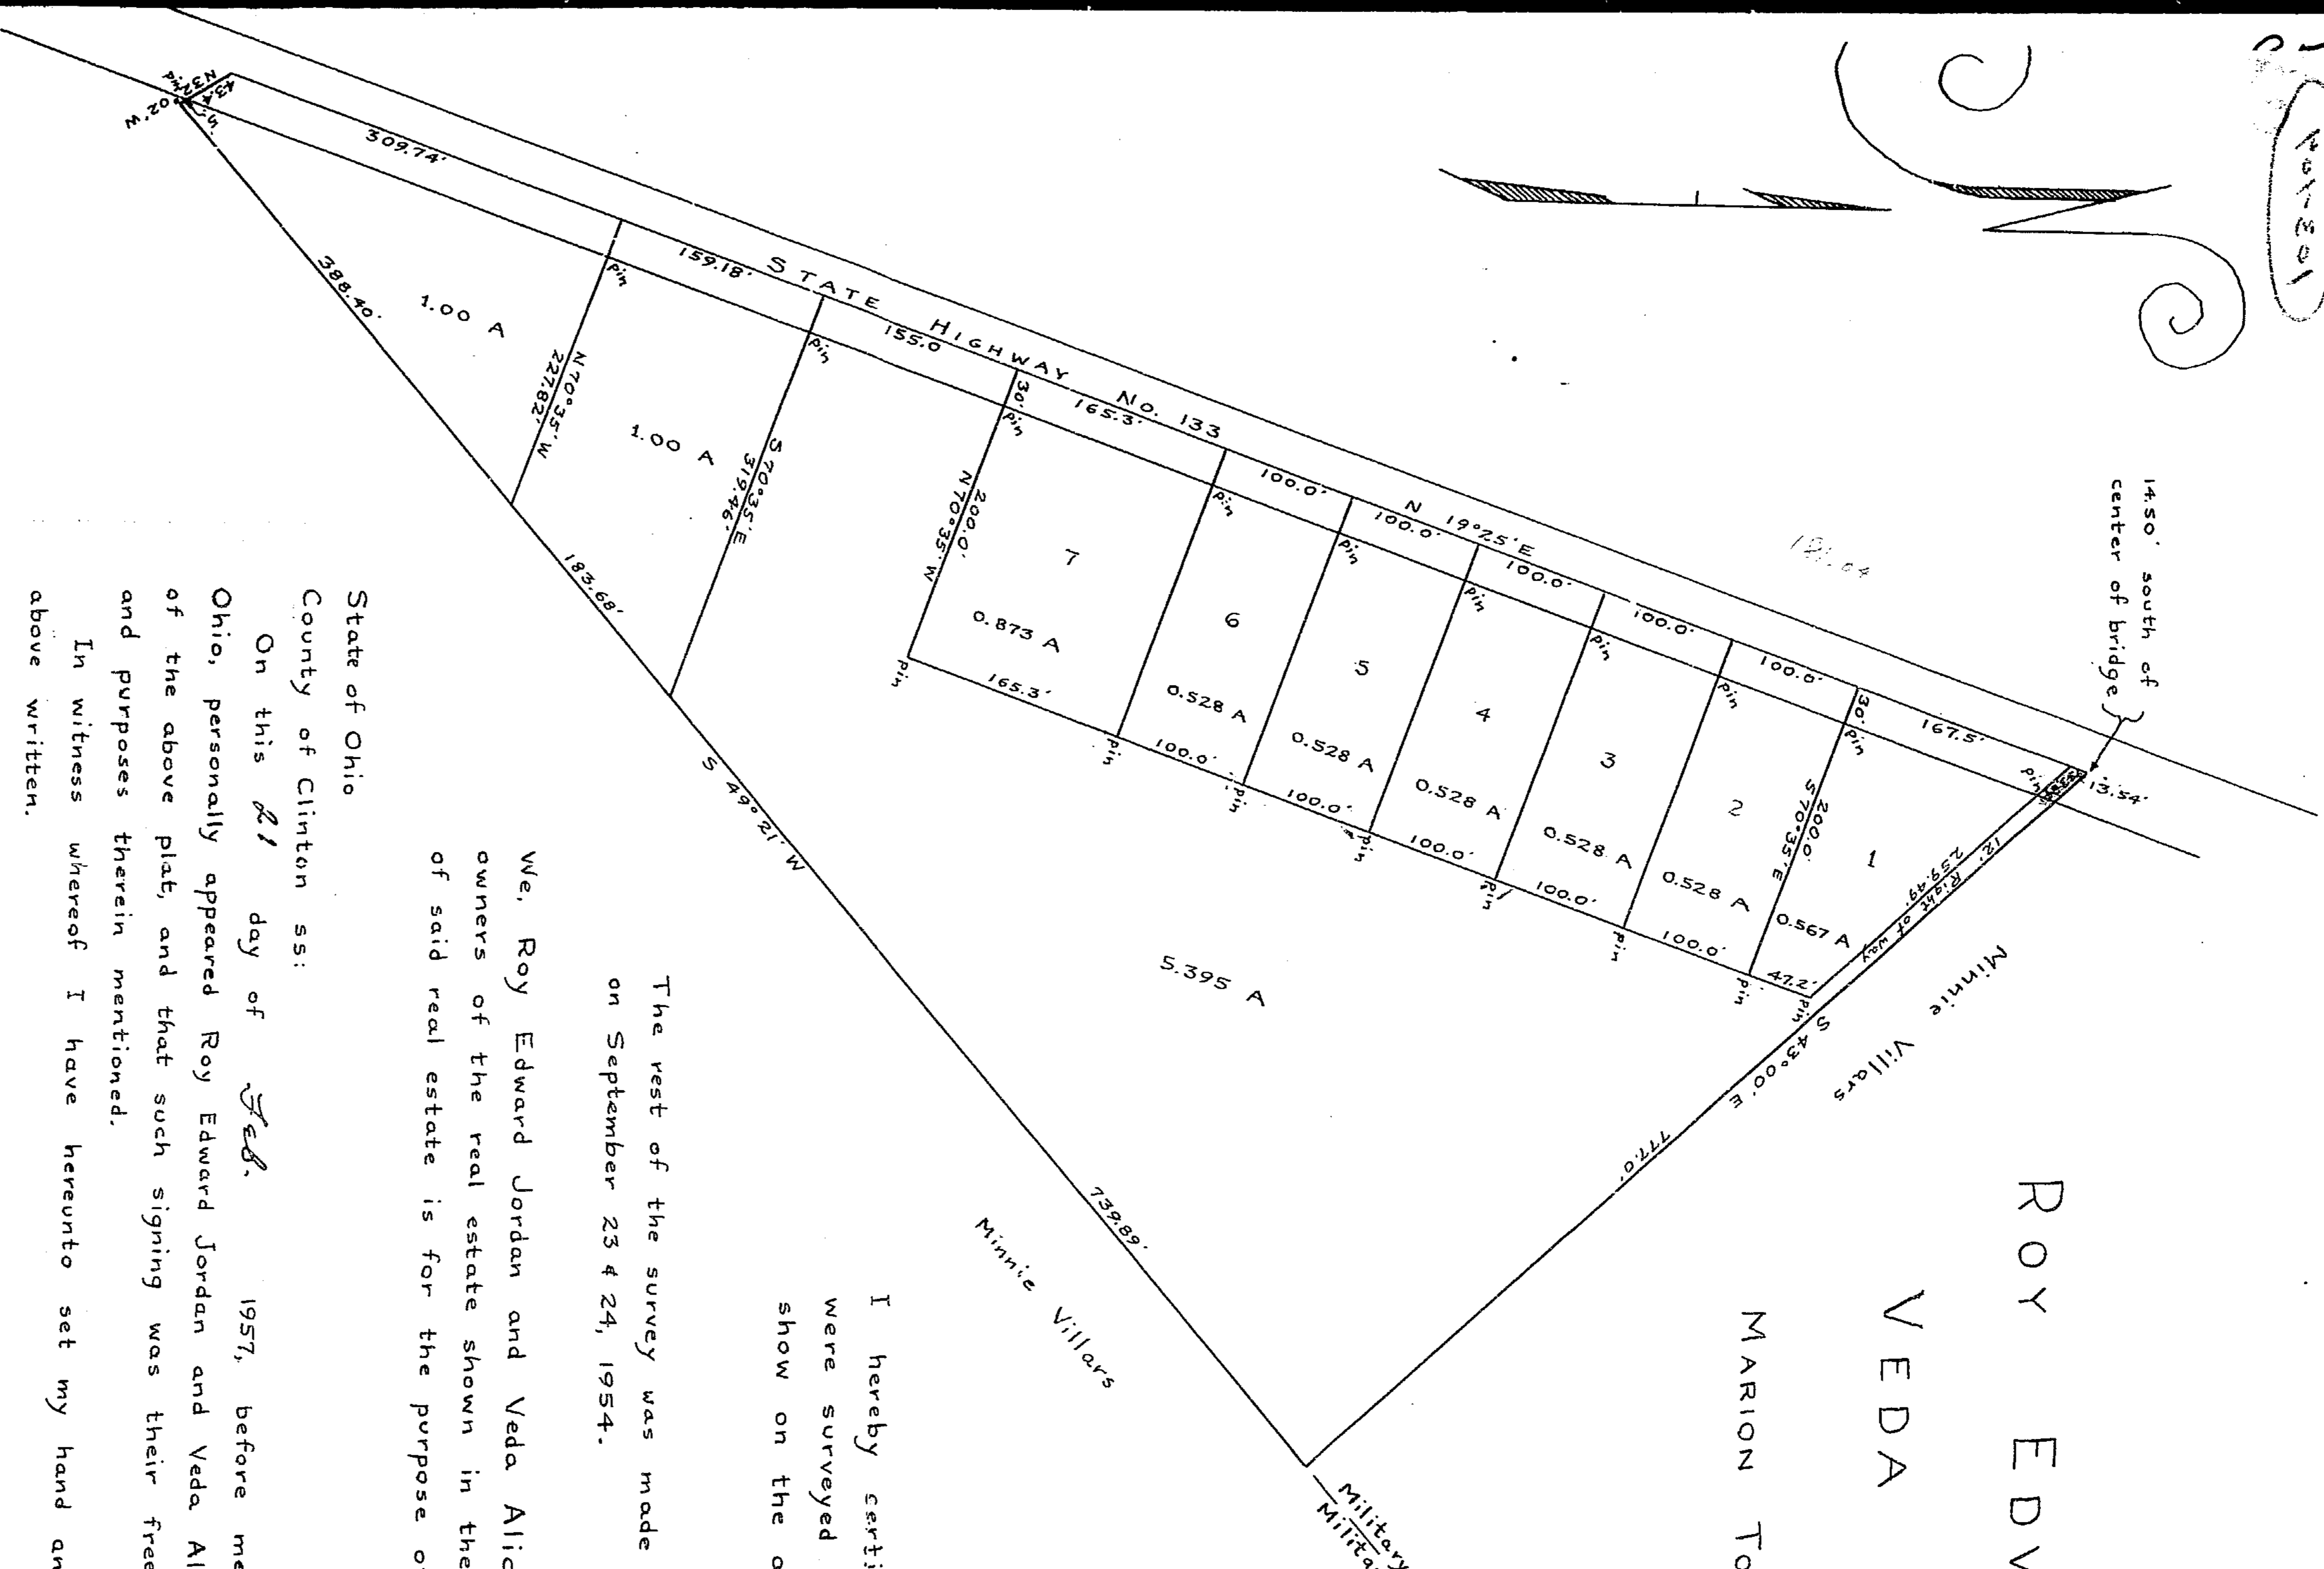

ROY EDWARD JORDAN

VEDA ALICE JORDAN

MARION TOWNSHIP CLINTON COUNTY OHIO

3583

Military Survey # 4364
Military Survey # 1121

RECEIVED FOR RECORD
RECORDED 22 FEB 1957
BOOK 1121 PAGE 123-4
1957 FEB 21 PM 2:39
FEE \$5
JEAN S. RICHARDSON
REGISTERED CLINTON COUNTY, OHIO

Scale: 1 in. = 100 ft.

I hereby certify that Lots Nos. 1, 2, 3, 4, 5, 6 and 7 were surveyed by me on Jan. 23, 1957 and are correctly shown on the above plat.
Philip H. Partridge
REGISTERED SURVEYOR # 3939

The rest of the survey was made by Maynard Barton, Registered Surveyor # 3966 on September 23 & 24, 1954.

We, Roy Edward Jordan and Veda Alice Jordan hereby certify that we are the owners of the real estate shown in the above plat and that such subdivision of said real estate is for the purpose of immediate or future transfer of ownership.

Roy Edward Jordan
Veda Alice Jordan

State of Ohio
County of Clinton ss:
On this 21 day of Feb. 1957, before me a Notary Public, in and for Clinton County, Ohio, personally appeared Roy Edward Jordan and Veda Alice Jordan and acknowledged the signing of the above plat, and that such signing was their free and voluntary act and deed for the uses and purposes therein mentioned.
In witness whereof I have hereunto set my hand and affixed my official seal on the day and date above written.

Notary Public
My commission expires Aug 23, 1958

Ruby Fisher
Clerk

Received by the Board of Commissioners of Clinton County, Ohio on
Approved by the Board of Commissioners of Clinton County, Ohio on
Ralph S. McConaha
Will D. Hoft
Clinton County Commissioners