

95 C

256

LOCATION PLAN

CLI-350 - (10.09) - (10.78) - (14.13) - (15.24)

CLARKSVILLE - SNOW HILL ROAD

CLINTON COUNTY

1957

SCALE, 1" = 100'

478

RECORDED



RECORDED

Platbook J Page 105-67-8

Clinton County Plat Record

I hereby certify that this is a true delineation of a survey made by the Ohio Department of Highways.

Date 2-13-57 Julian S. Clayton
 Div. Deputy Director
 Registered Surveyor No. 2443
 Registered Engineer No. 2159

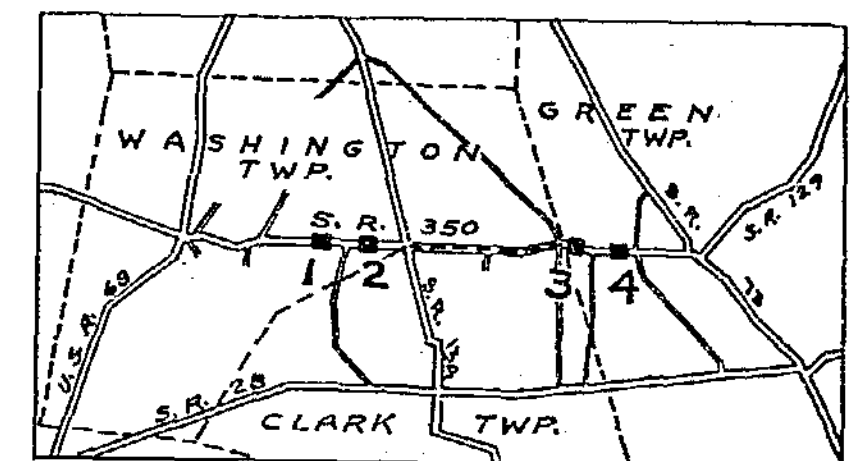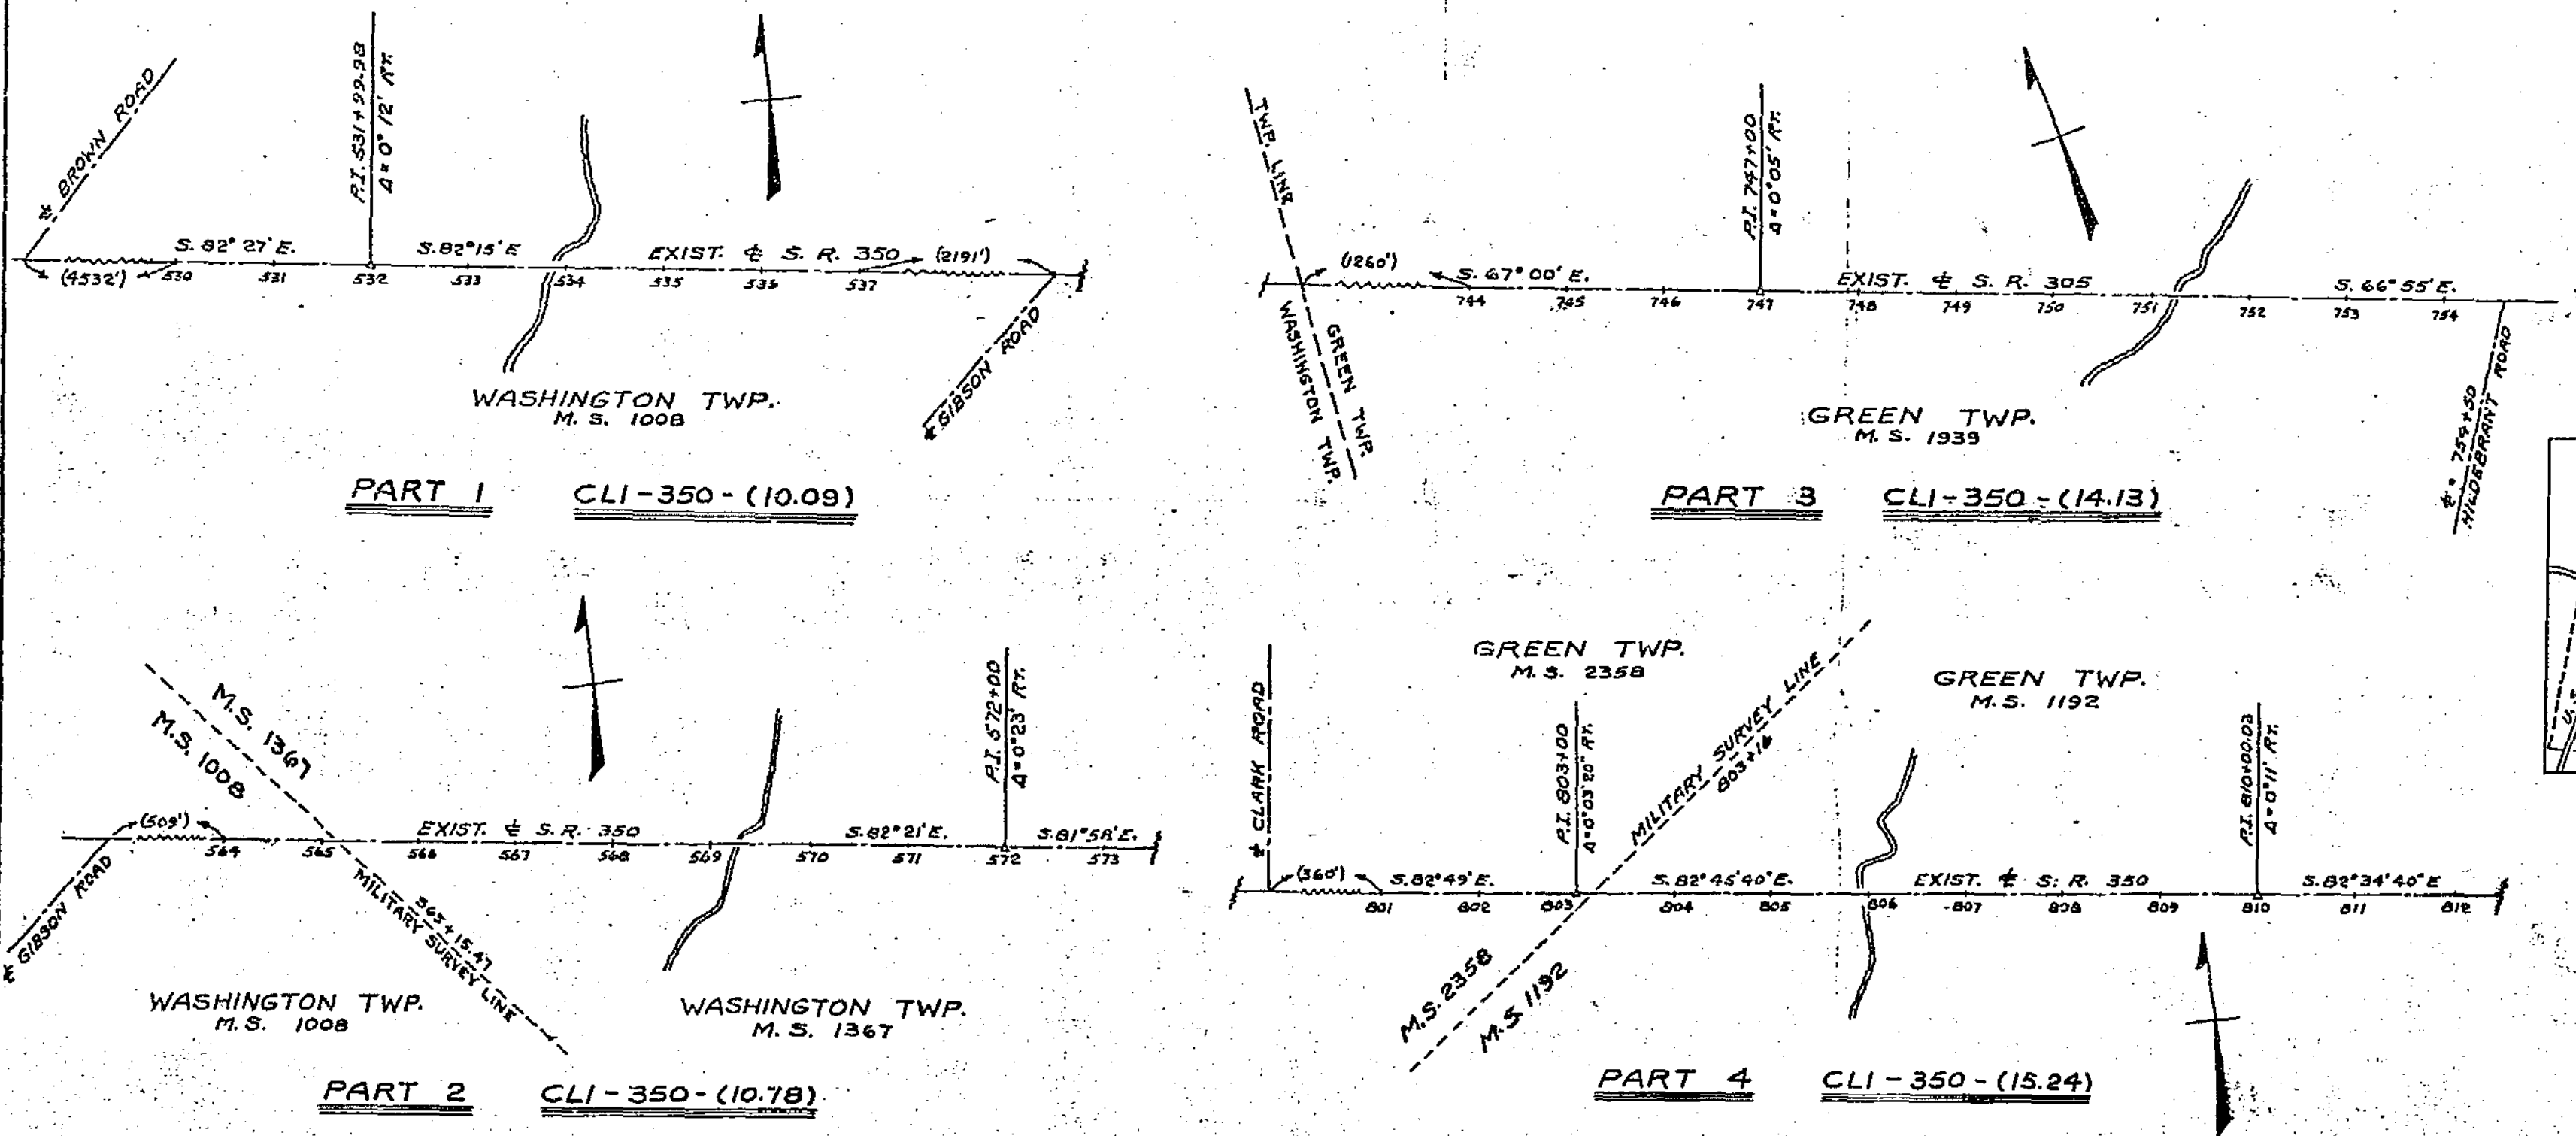

GENERAL LOCATION
SHOWING PARTS 1-2-3-4

Monument Setting Completed 1-10-58
By H.C. Kelley

PART 1 - (10.09)			PART 2 - (10.78)			PART 3 - (14.13)			PART 4 - (15.24)			

CLINTON Co. S.R.-350