

95 A


Received by the Council of the Village of Martinsville, Clinton County, Ohio on the 7<sup>th</sup> day of March, 1957.

Clerk: Mildred West

Approved by council of Village of Martinsville, Clinton County, Ohio, on the 7<sup>th</sup> day of March, 1957.

Mayor: Loy Robinson

Clerk: Mildred West

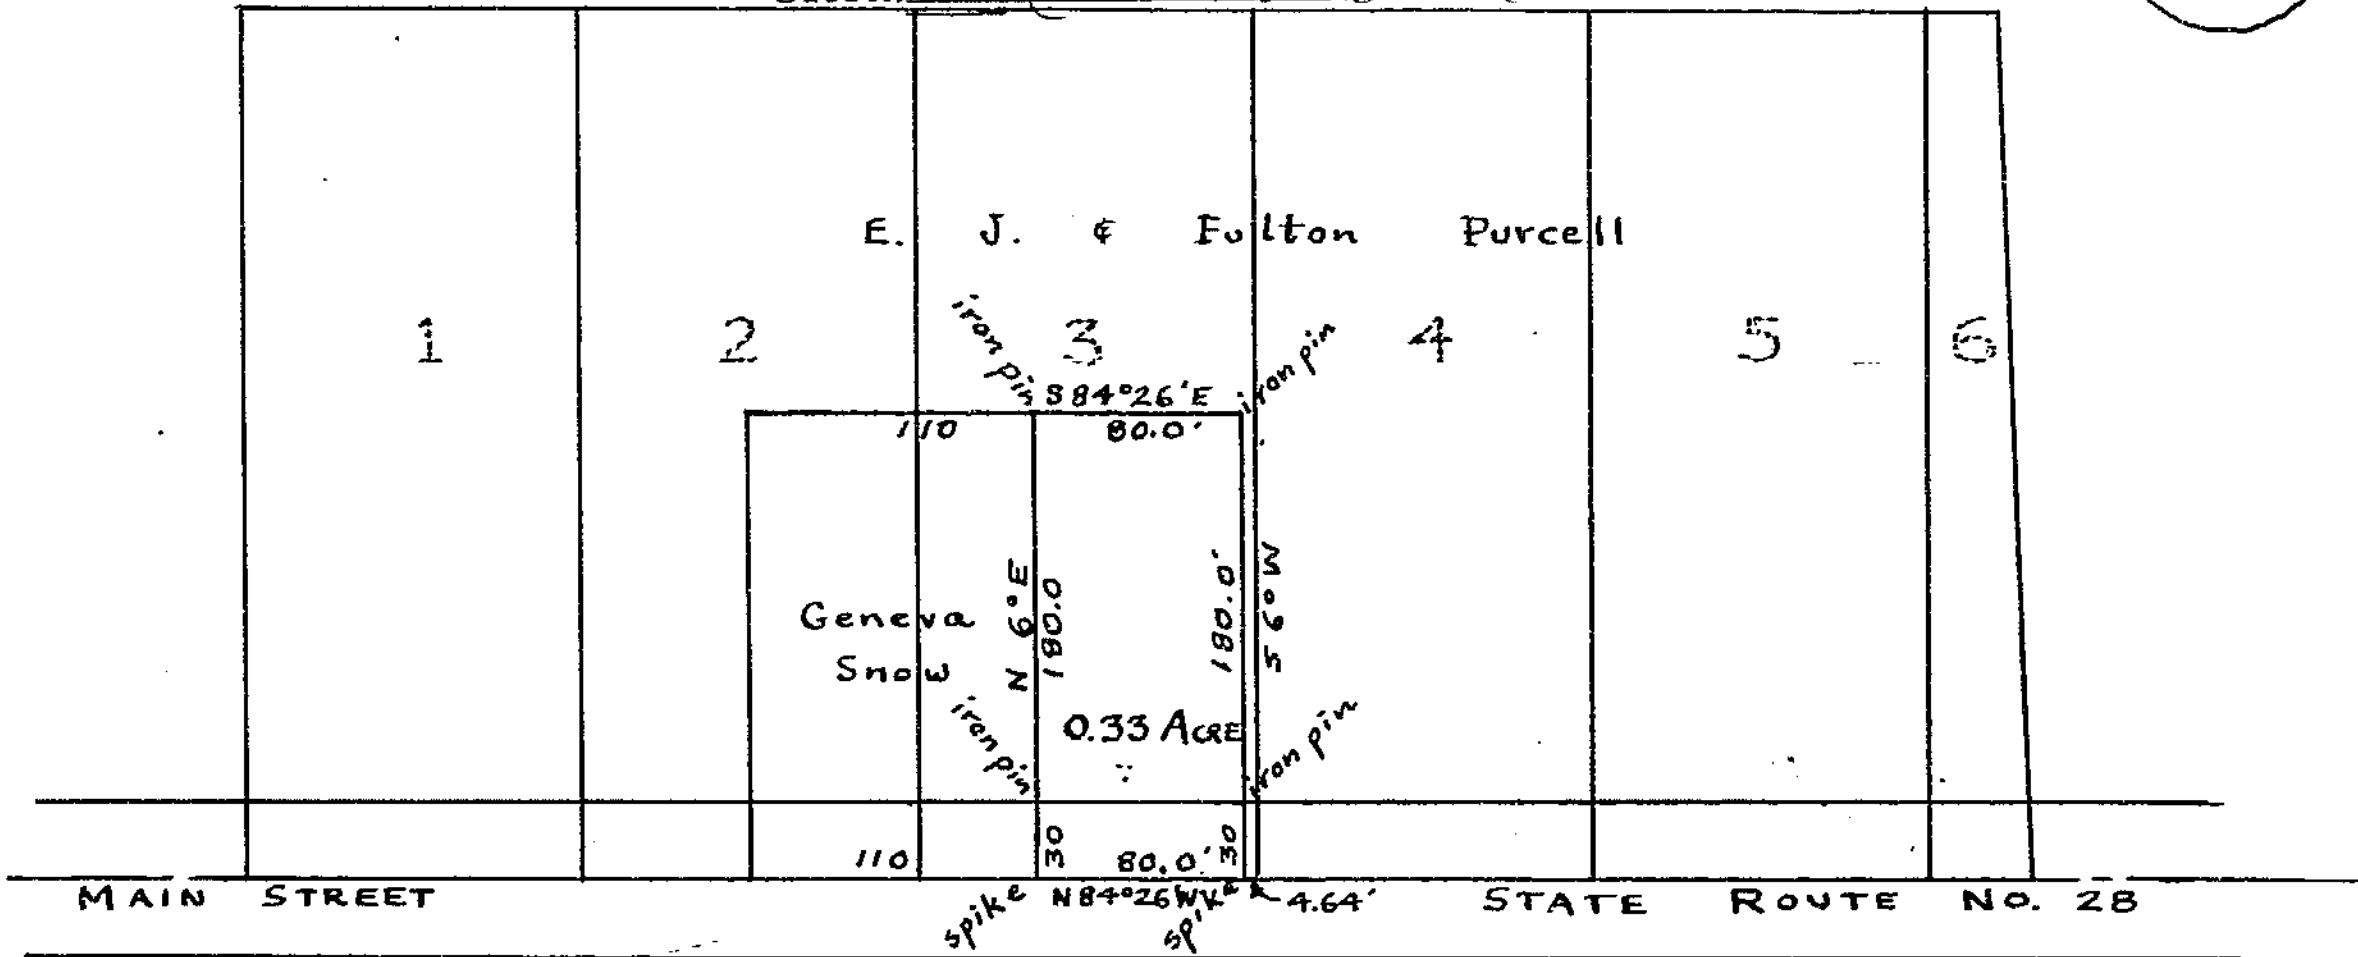

Notary Public - State of Ohio - Commission Expires 5/28/59

*(Handwritten flourish)*

We, the undersigned, E. J. Purcell and Fulton Purcell, hereby certify that we are the owners of the real estate shown in the herein described plat and that such subdivision of said real estate is for the purpose of immediate transfer of ownership.

Sworn to before me and subscribed in my presence this 27<sup>th</sup> day of February, 1957.

*(Signature: E. J. Purcell)*  
E. J. Purcell

*(Signature: Fulton Purcell)*  
Fulton Purcell

554

HAROLD G. & MARY FRANCES GARMAN

MARTINSVILLE CLINTON COUNTY OHIO

Scale: 1 in. = 100'

I hereby certify the above to be a correct plat of a survey made by me on Feb. 13, 1957.

*(Signature: Philip H. Partridge)*  
Philip H. Partridge  
REGISTERED SURVEYOR #3939

RECEIVED FOR RECORD  
 RECORDED July 27, 1957  
 BOOK NO. 5 PAGE 109  
 1957 MAR 19 PM 3:09  
 FEE \$  
 JEAN S. RICHARDSON  
 RECORDER  
 CLINTON COUNTY, OHIO

109

95 A