


95 A

110

Scale: 1 in. = 100 ft.

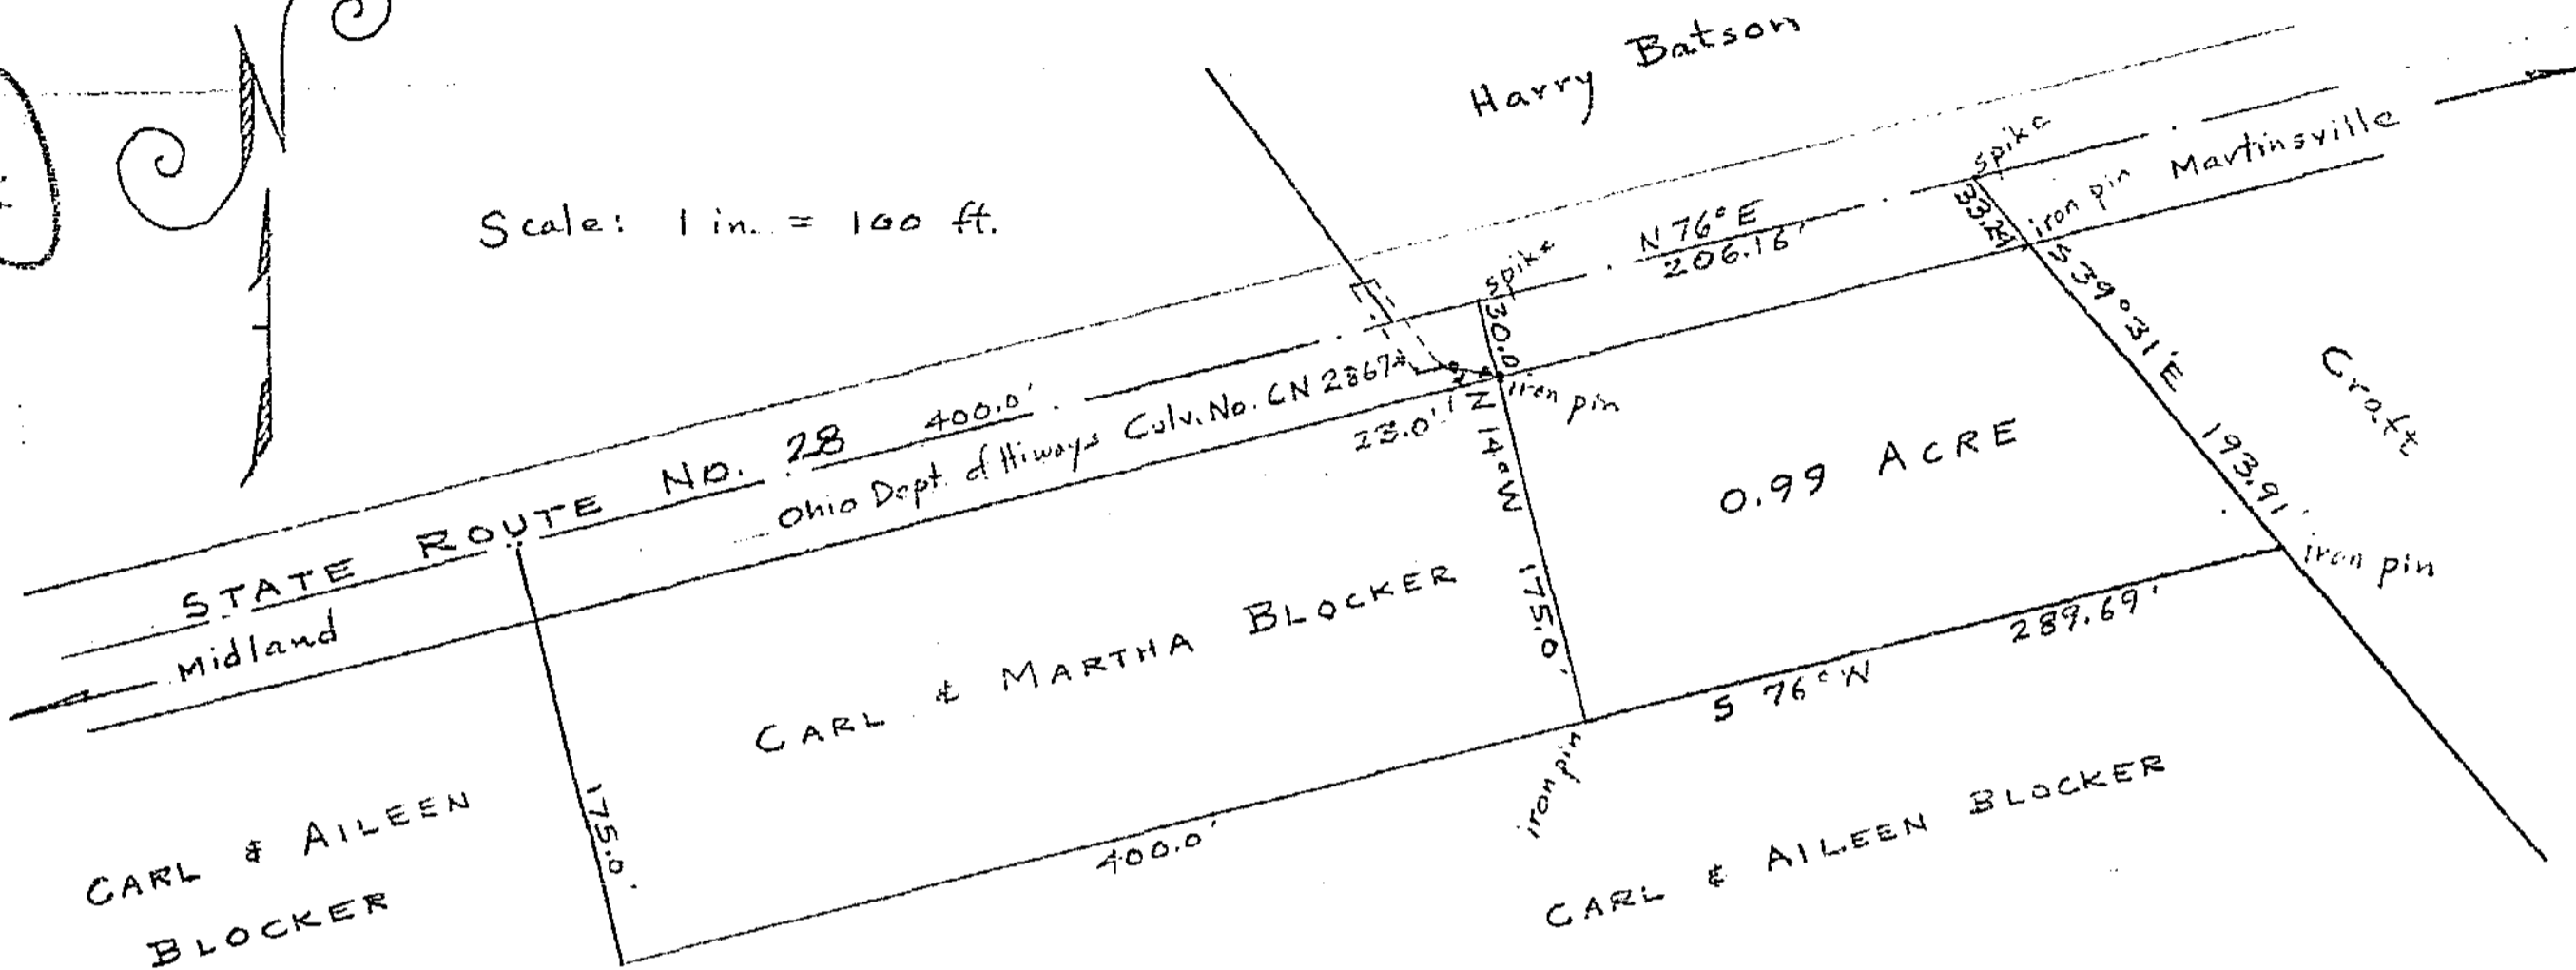

587

Approved by the Board of County Commissioners this 22 day of March 1957.

FRANK & GEORGIA THOMPSON

Ralph D. Holmes


Part of Original Survey No. 1176

Arthur H. Fisher

Ruby Rieder Clerk

JEFFERSON TOWNSHIP CLINTON COUNTY OHIO

RECEIVED FOR RECORD
RECORDED July 27 1957
BOOK NO. 110 PAGE 110
1957 MAR 25 AM 9:56

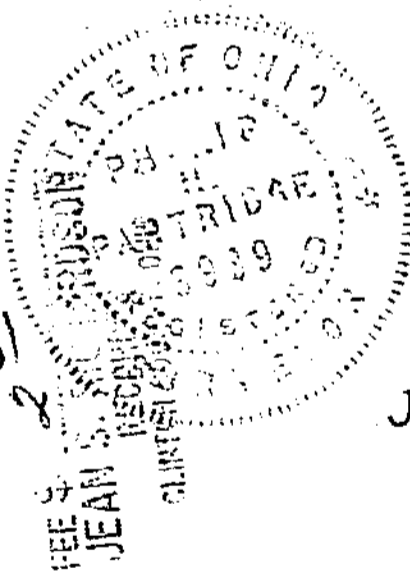

I hereby certify the above to be a correct plat of a survey made by me on June 27, 1956. We, Carl & Aileen Blocker, acknowledge ownership of land platted above & state that survey was made with intention of immediate transfer of title.

Carl Blocker REGISTERED SURVEYOR #3939
Carl Blocker
Aileen Blocker Sworn to before me this 20
Aileen Blocker
March 1957