


95
D

648

RECEIVED FOR RECORD
RECORDED July 27, 1957
BOOK NO. 25 PAGE 112
1957 APR -5 AM 10:01
FEE \$ 2.50
JEAN S. RICHARDSON
RECORDER
CLINTON COUNTY, OHIO

112

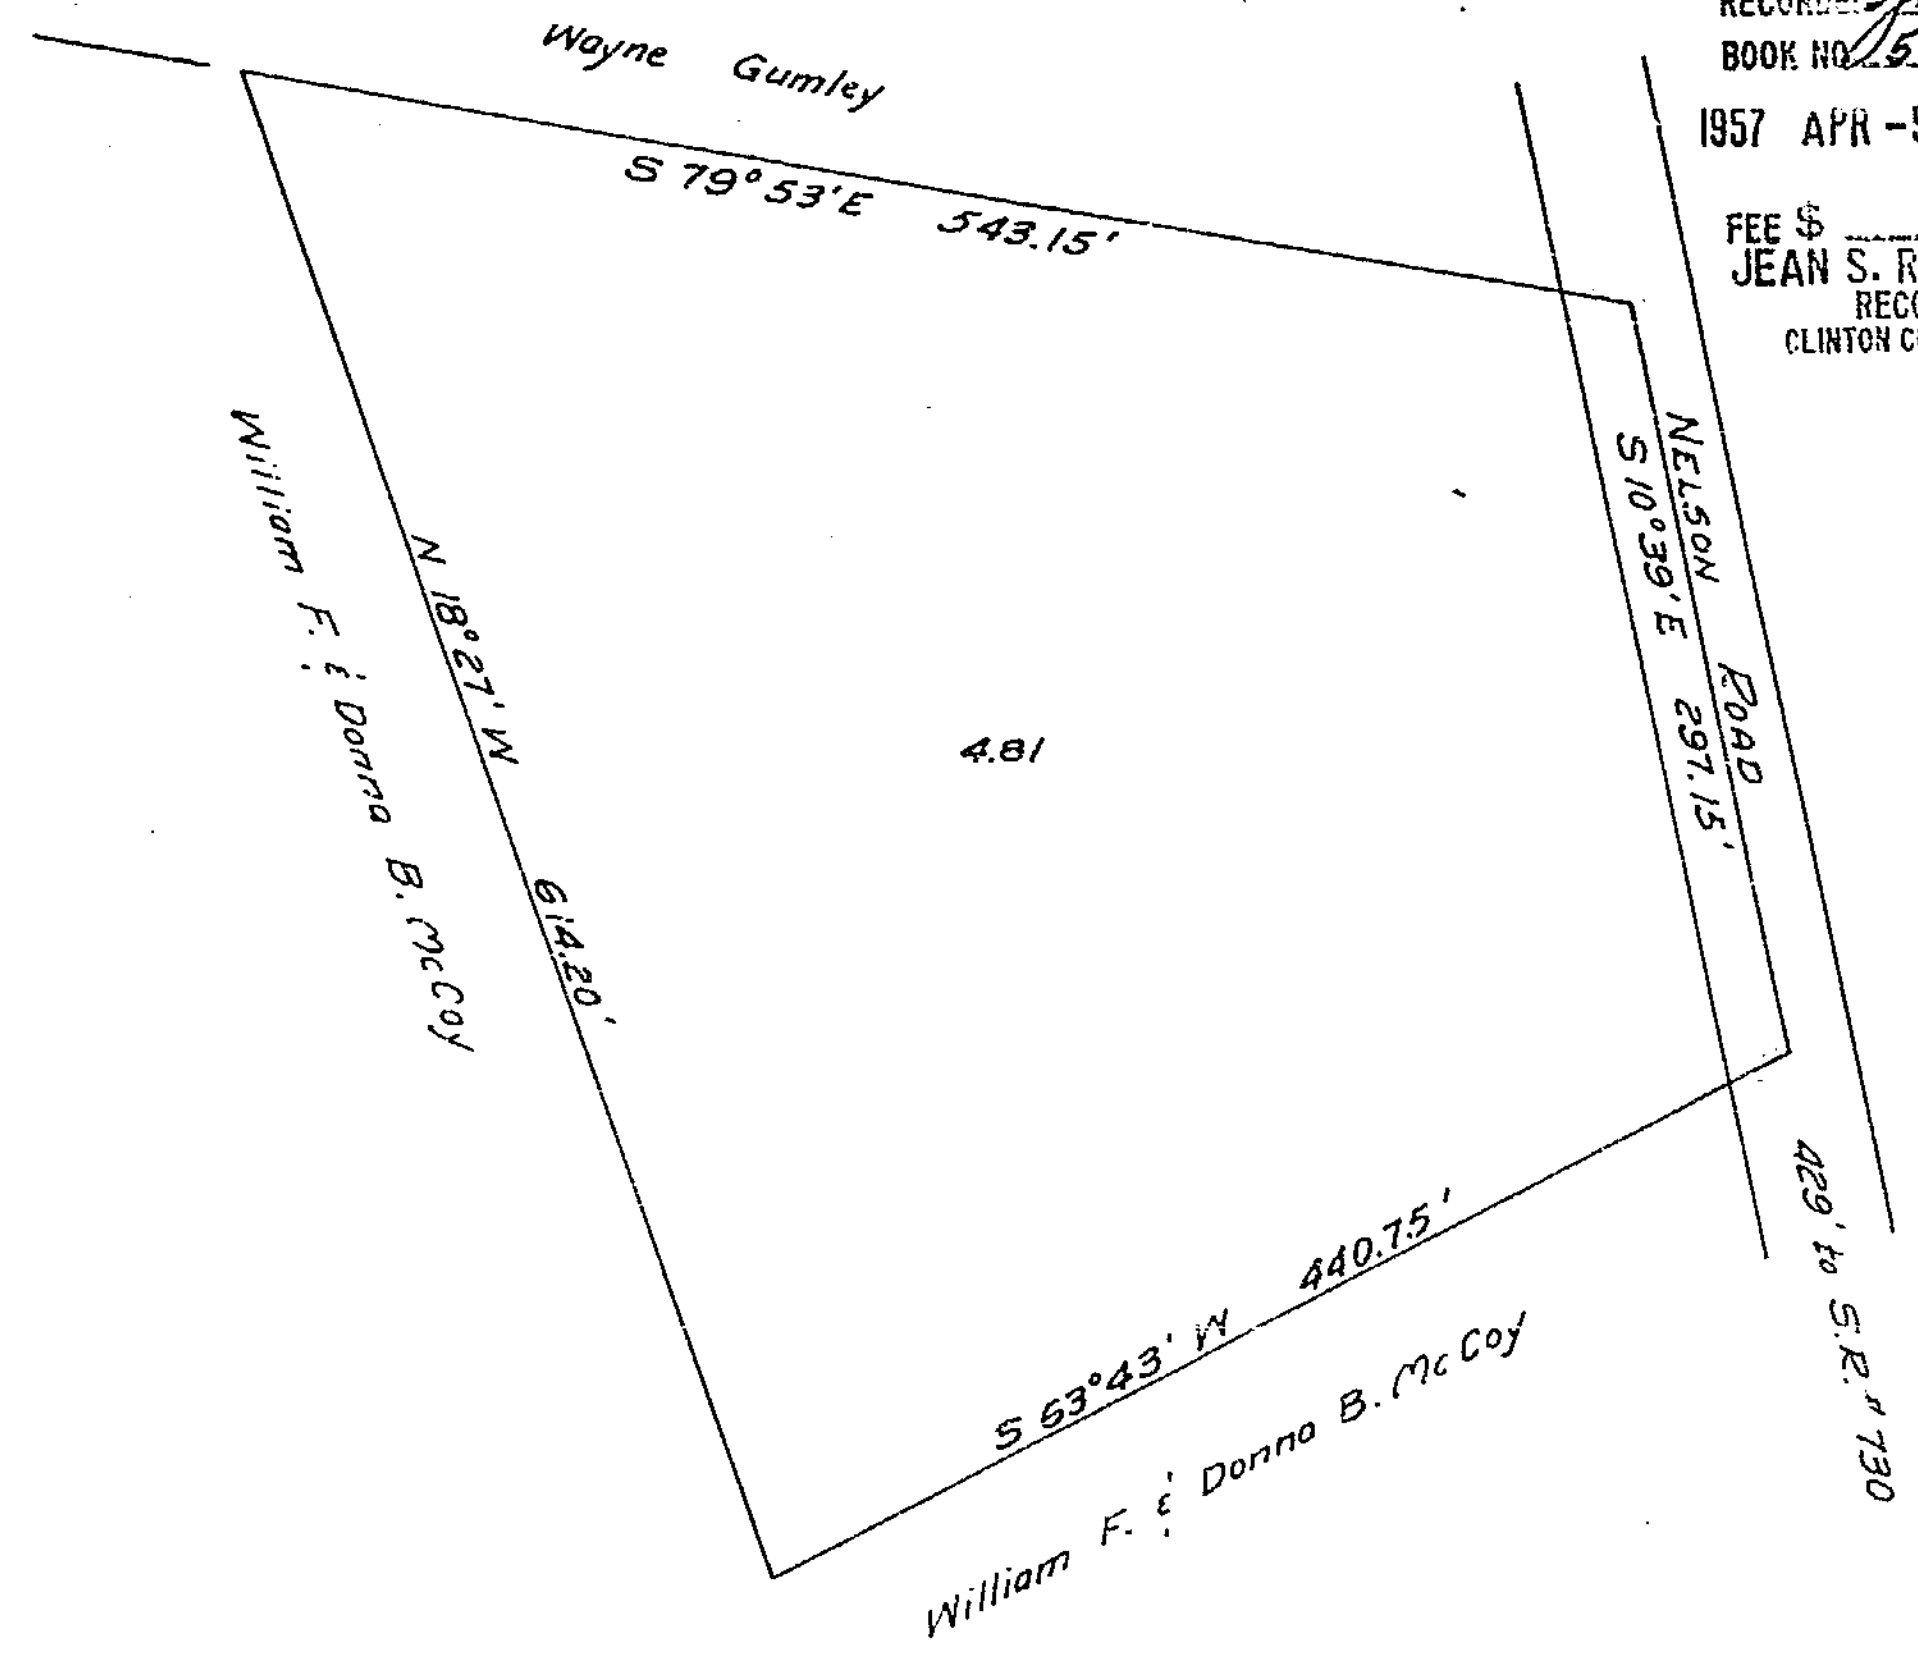

WILLIAM F. & DONNA B. MCCOY
MILITARY SURVEY #1338
UNION TOWNSHIP
CLINTON COUNTY, OHIO
1" = 100'



I hereby certify the above to be a correct plat of a survey made by me on March 15, 1957.

Maynard Boston
Registered Surveyor No. 3966

We, William F. McCoy and Donna B. McCoy, hereby certify that we are the owners of the real estate shown in the above plat and that such subdivision of said real estate is for the purpose of immediate or future transfer of ownership.

William F. McCoy
Donna B. McCoy

State of Ohio
County of Clinton ss:
On this 19 day of March, 1957, before me a Notary Public, in and for Clinton County, Ohio, personally appeared William F. McCoy and Donna B. McCoy and each separately and severally acknowledged the signing of the above plat and that such signing was their free and voluntary act and deed for the uses and purposes therein mentioned.
In witness whereof I have hereunto set my hand and affixed my official seal on the day and date above written.

W. E. MONTGOMERY
Notary Public, Clinton County, Ohio
My Commission Expires Feb. 8, 1958

W. E. Montgomery
Notary Public, Clinton County, Ohio
My commission expires

Received by the Planning Commission of the City of Wilmington, Ohio on 3/19/57

D. Robert Coward

Approved by the Planning Commission of the City of Wilmington, Ohio on March 21, 1957

Chairman
Robert A. Tucker
Secretary