


95 D

117

RECEIVED FOR RECORD  
RECORDED July 27, 1957  
BOOK NO. 5 PAGE 114  
1957 APR 19 PM 12:00  
FEE \$ 2.50  
JEAN S. RICHARDSON  
RECORDER  
CLINTON COUNTY, OHIO

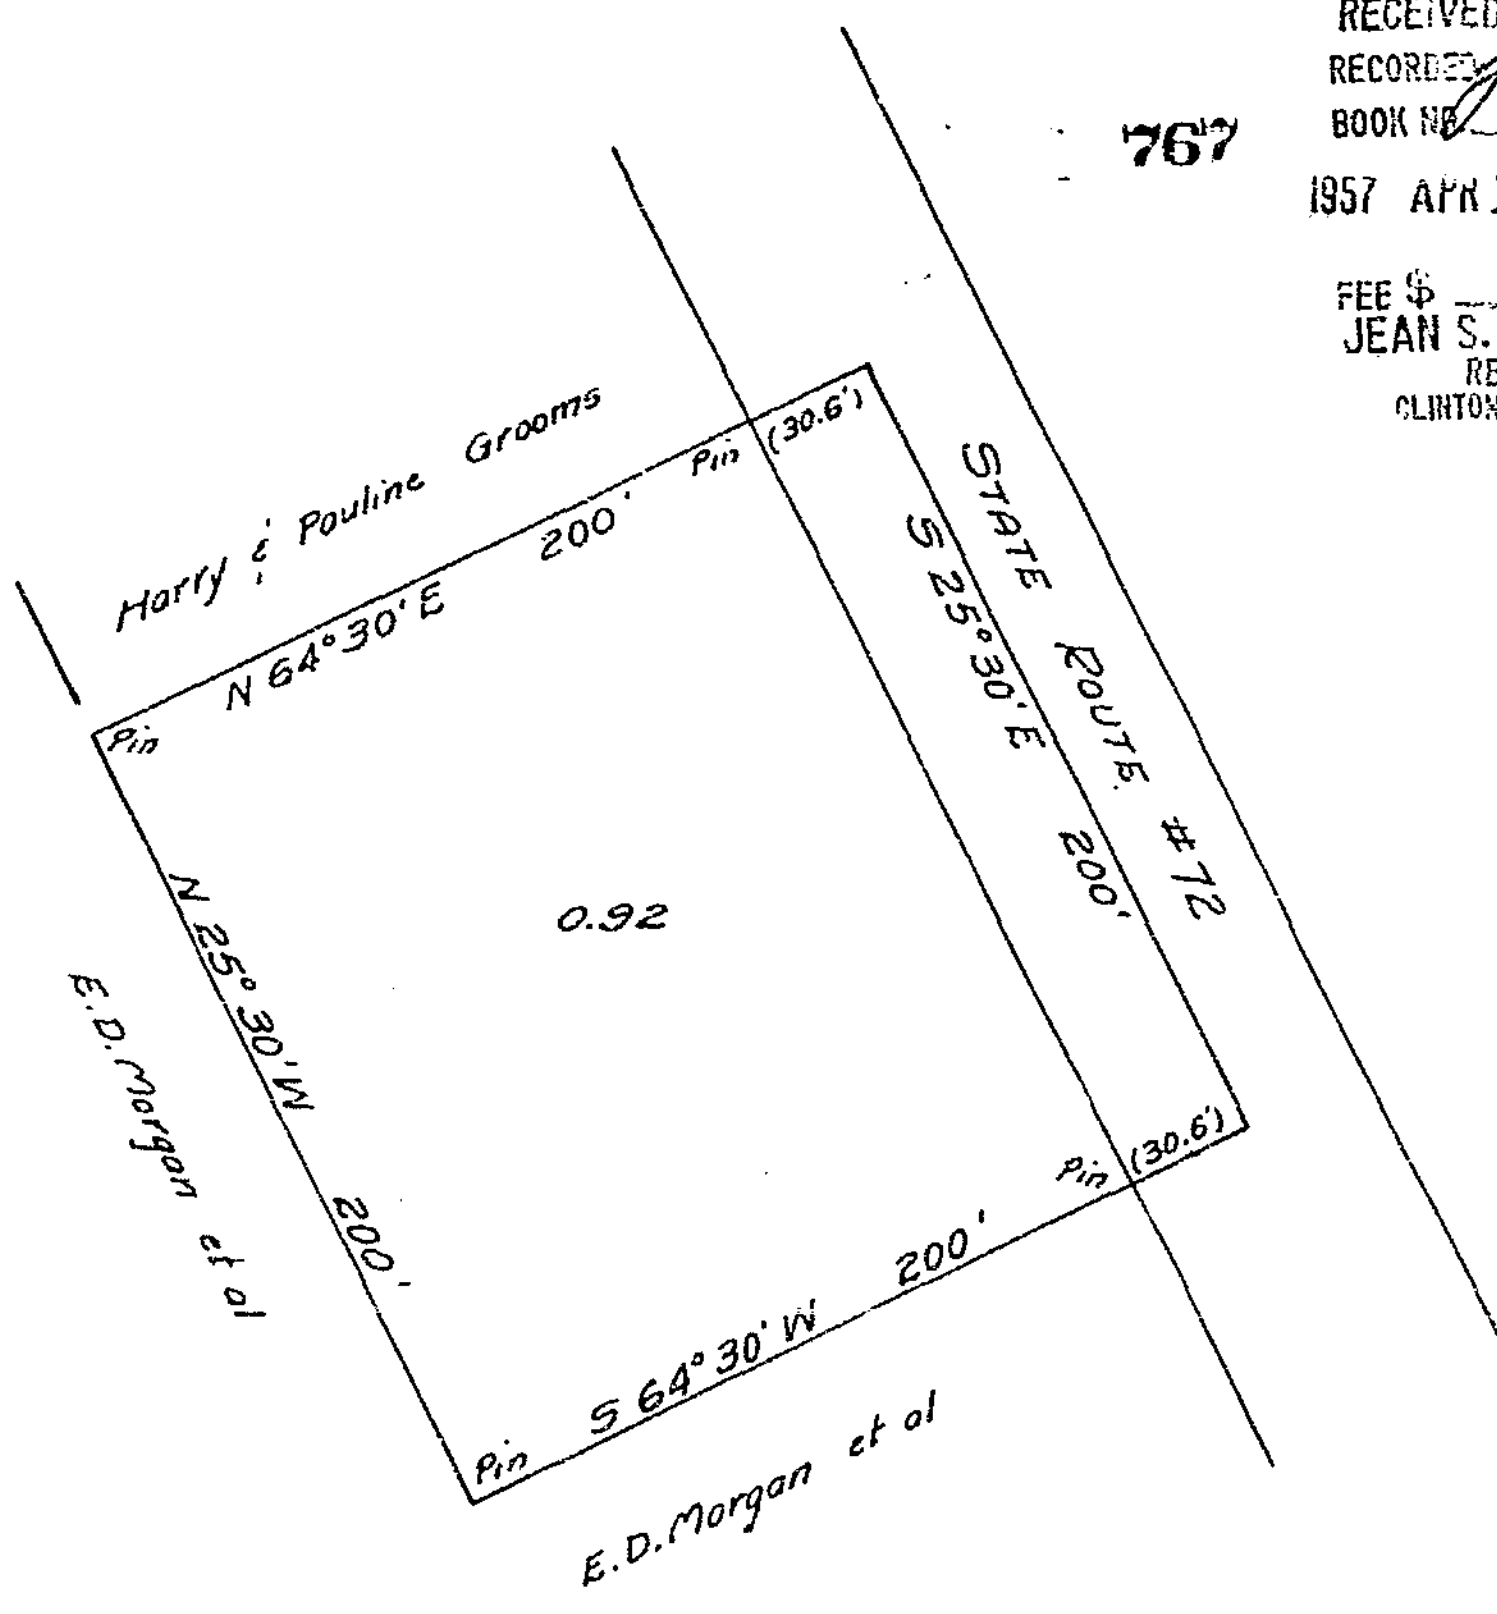

E. D. MORGAN ET AL  
MILITARY SURVEY #729  
RICHLAND TOWNSHIP  
CLINTON COUNTY, OHIO  
1" = 60'


I hereby certify the above to be a correct plot of a survey made by me on March 7, 1957.

Maynard Barton  
Registered Surveyor No. 3966

I, Cora Morgan, hereby certify that I am the agent for Flora Morgan, Mabel Hoynes and the heirs of E.D. Morgan, who with myself are the owners of the real estate shown in the above plat, and that such subdivision of said real estate is for the purpose of immediate or future transfer of ownership.

Cora Morgan

State of Ohio  
County of Clinton ss:  
On this 9th day of March 1957, before me a Notary Public, in and for Clinton County, State of Ohio, personally appeared Cora Morgan who acknowledged the signing of the above plat and that such signing was her free and voluntary act and deed for the uses and purposes therein mentioned. In witness whereof I have hereunto set my hand and affixed my official seal on the day and date above mentioned.

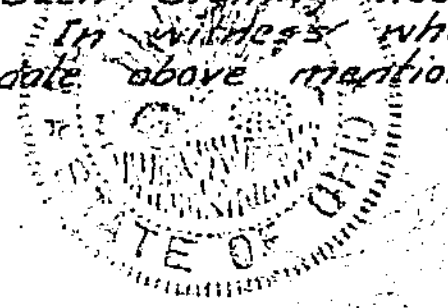

Kenneth O. Stone  
Kenneth O. Stone Notary Public, State of Ohio  
My commission expires 10/21/57.

Received by the Commissioners of Clinton County, Ohio on March 11, 1957.

Ruby Rider  
Clerk

Approved by the Commissioners of Clinton County, Ohio on March 11, 1957.

Ralph S. Hoynes

Arthur H. Fisher  
Clinton County Commissioners