


96
A

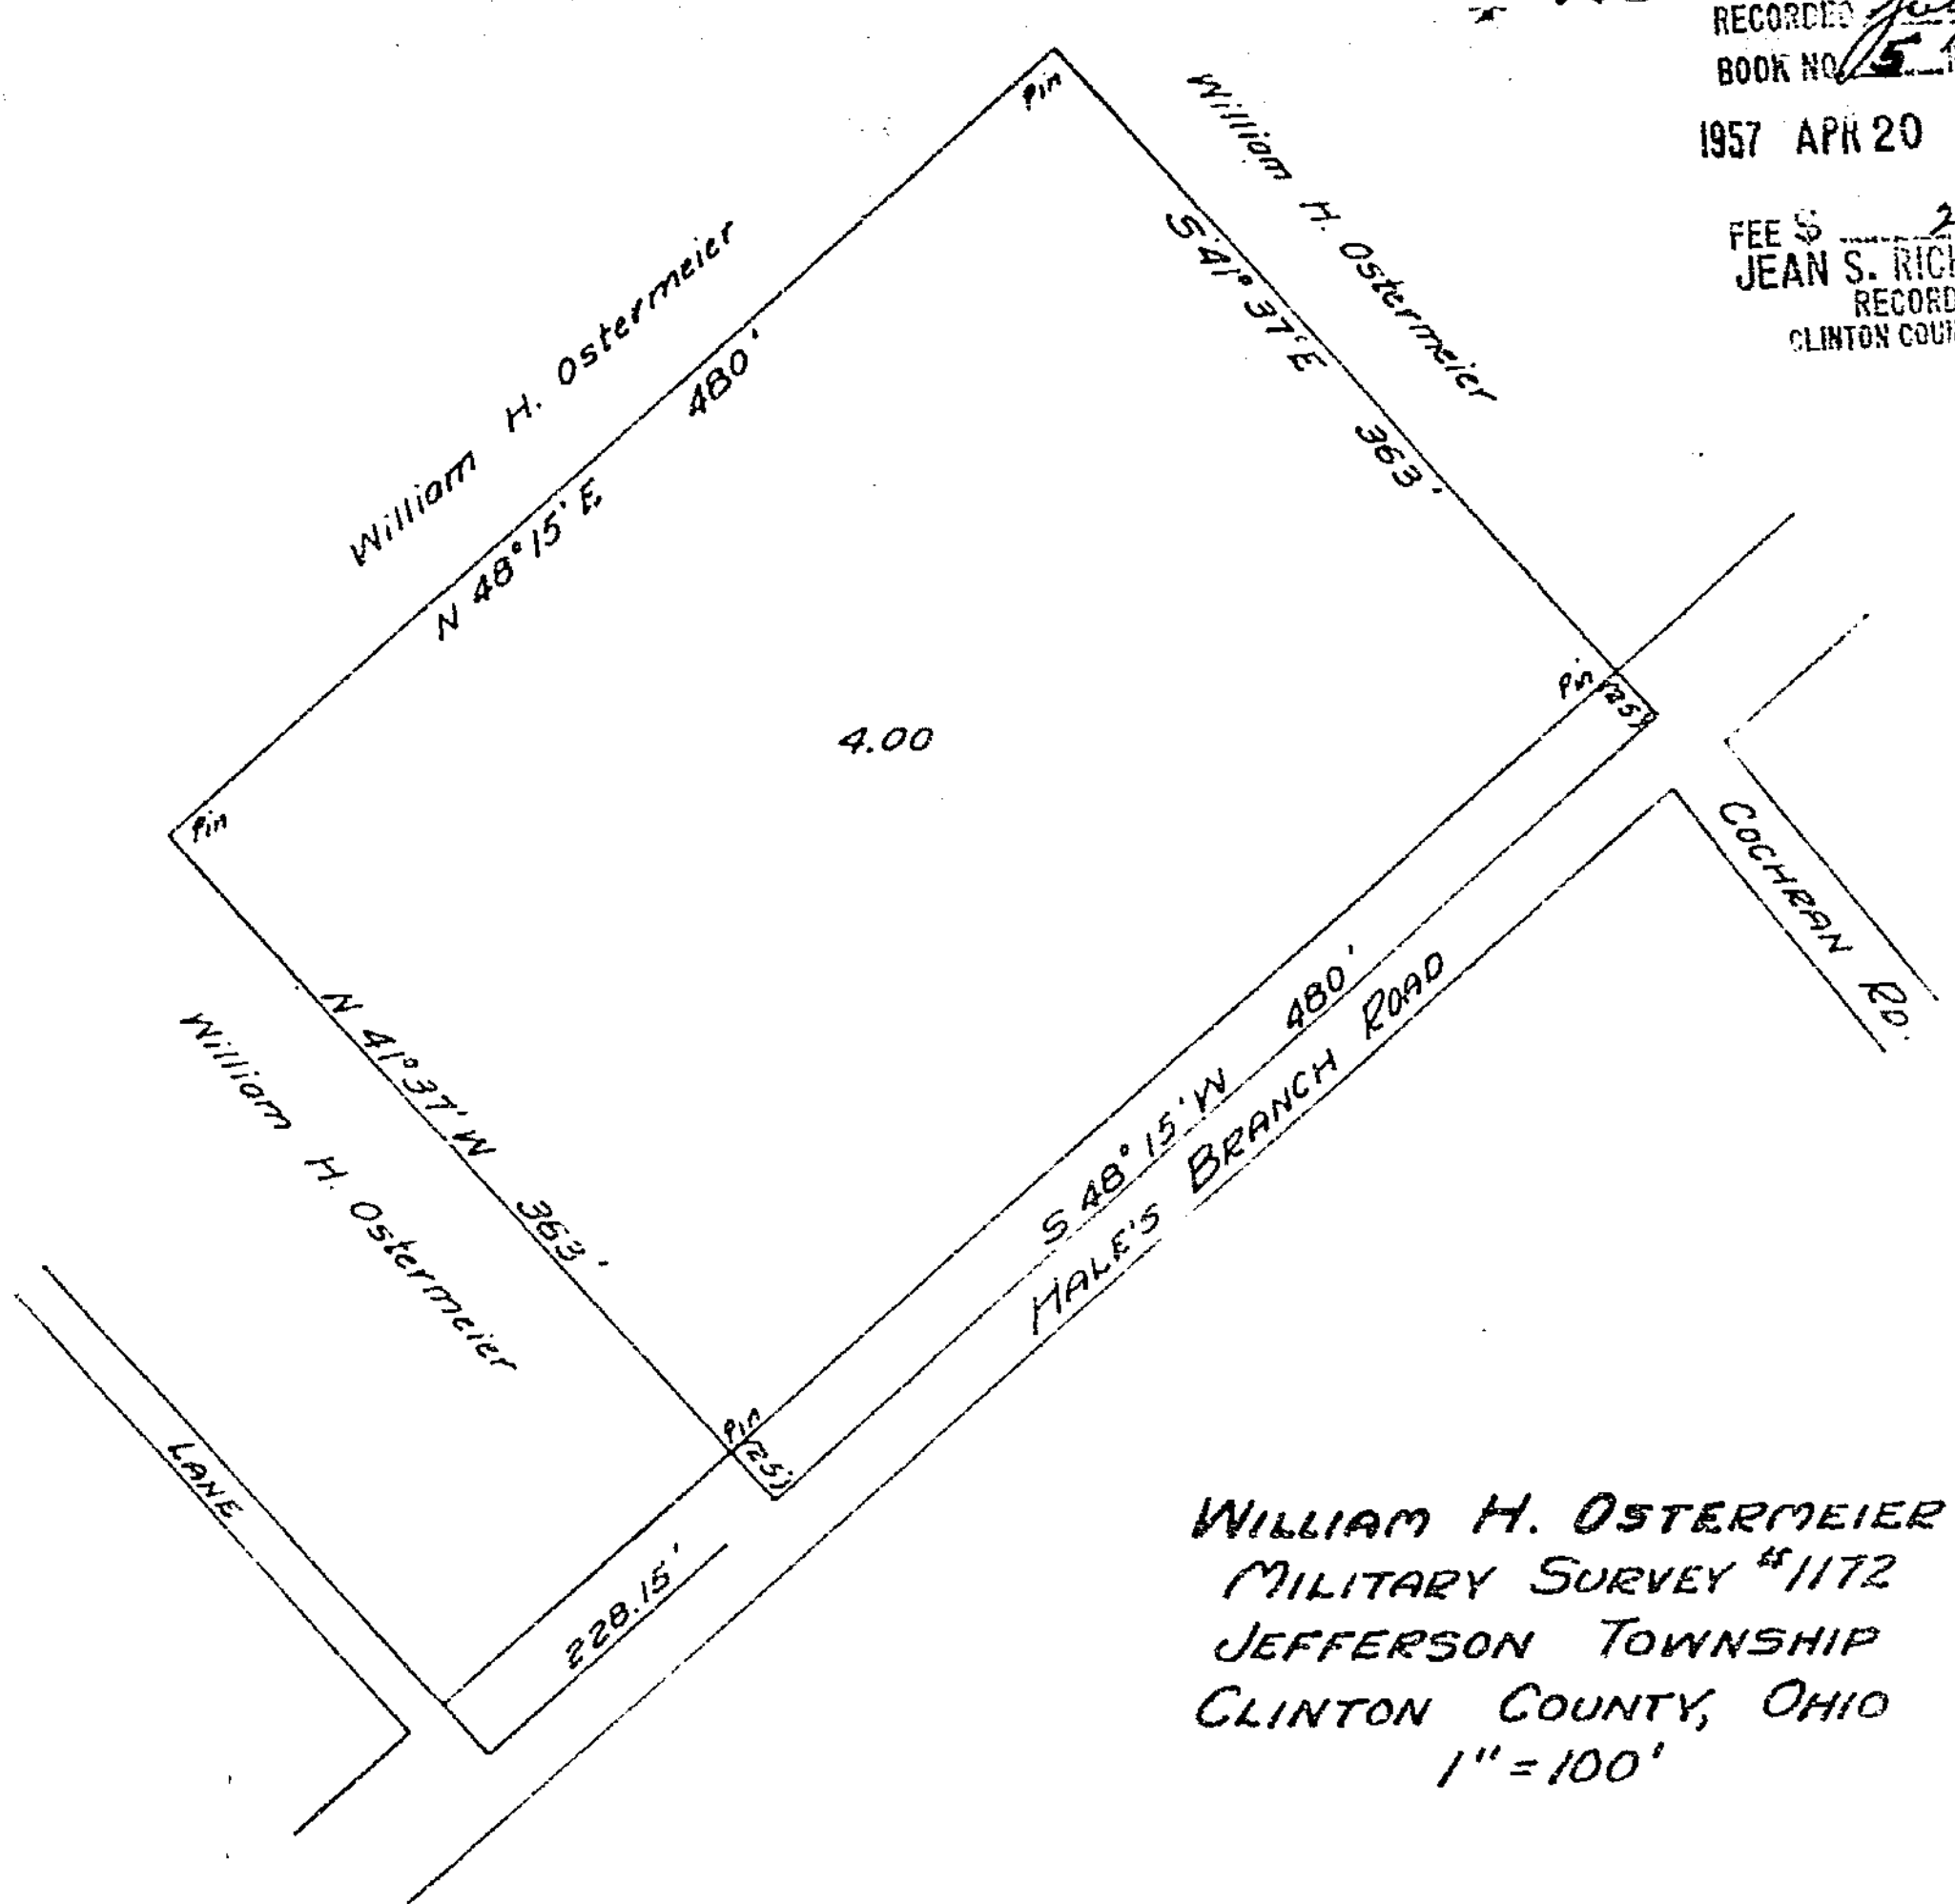

773

RECEIVED FOR RECORD
 RECORDED July 27 1957
 BOOK NO. 15 PAGE 115
 1957 APR 20 AM 11:00
 FEE \$ 2.50
 JEAN S. RICHARDSON
 RECORDER
 CLINTON COUNTY, OHIO

WILLIAM H. OSTERMEIER
 MILITARY SURVEY #1172
 JEFFERSON TOWNSHIP
 CLINTON COUNTY, OHIO
 1" = 100'

I hereby certify the above to be a correct plat of a survey made by me on April 12, 1957.
 Maynard Bolton
 Registered Surveyor No. 3966

William H. Ostermeier, hereby certify that I am the owner of the real estate shown in the above plat and that such subdivision of said real estate is for the purpose of immediate or future transfer of ownership.
 W. H. Ostermeier

Notary Public, Clinton County, Ohio
 My commission expires May 3, 1957

Notary Public, Clinton County, Ohio
 My commission expires May 3, 1957

Received by the Board of Commissioners of Clinton County, Ohio on April 19, 1957
 Ruby Fisher
 Clerk

Approved by the Board of Commissioners of Clinton County, Ohio on April 19, 1957
 Ralph S. Hill
 Arthur H. Fisher
 Clinton County Commissioners