


96 B

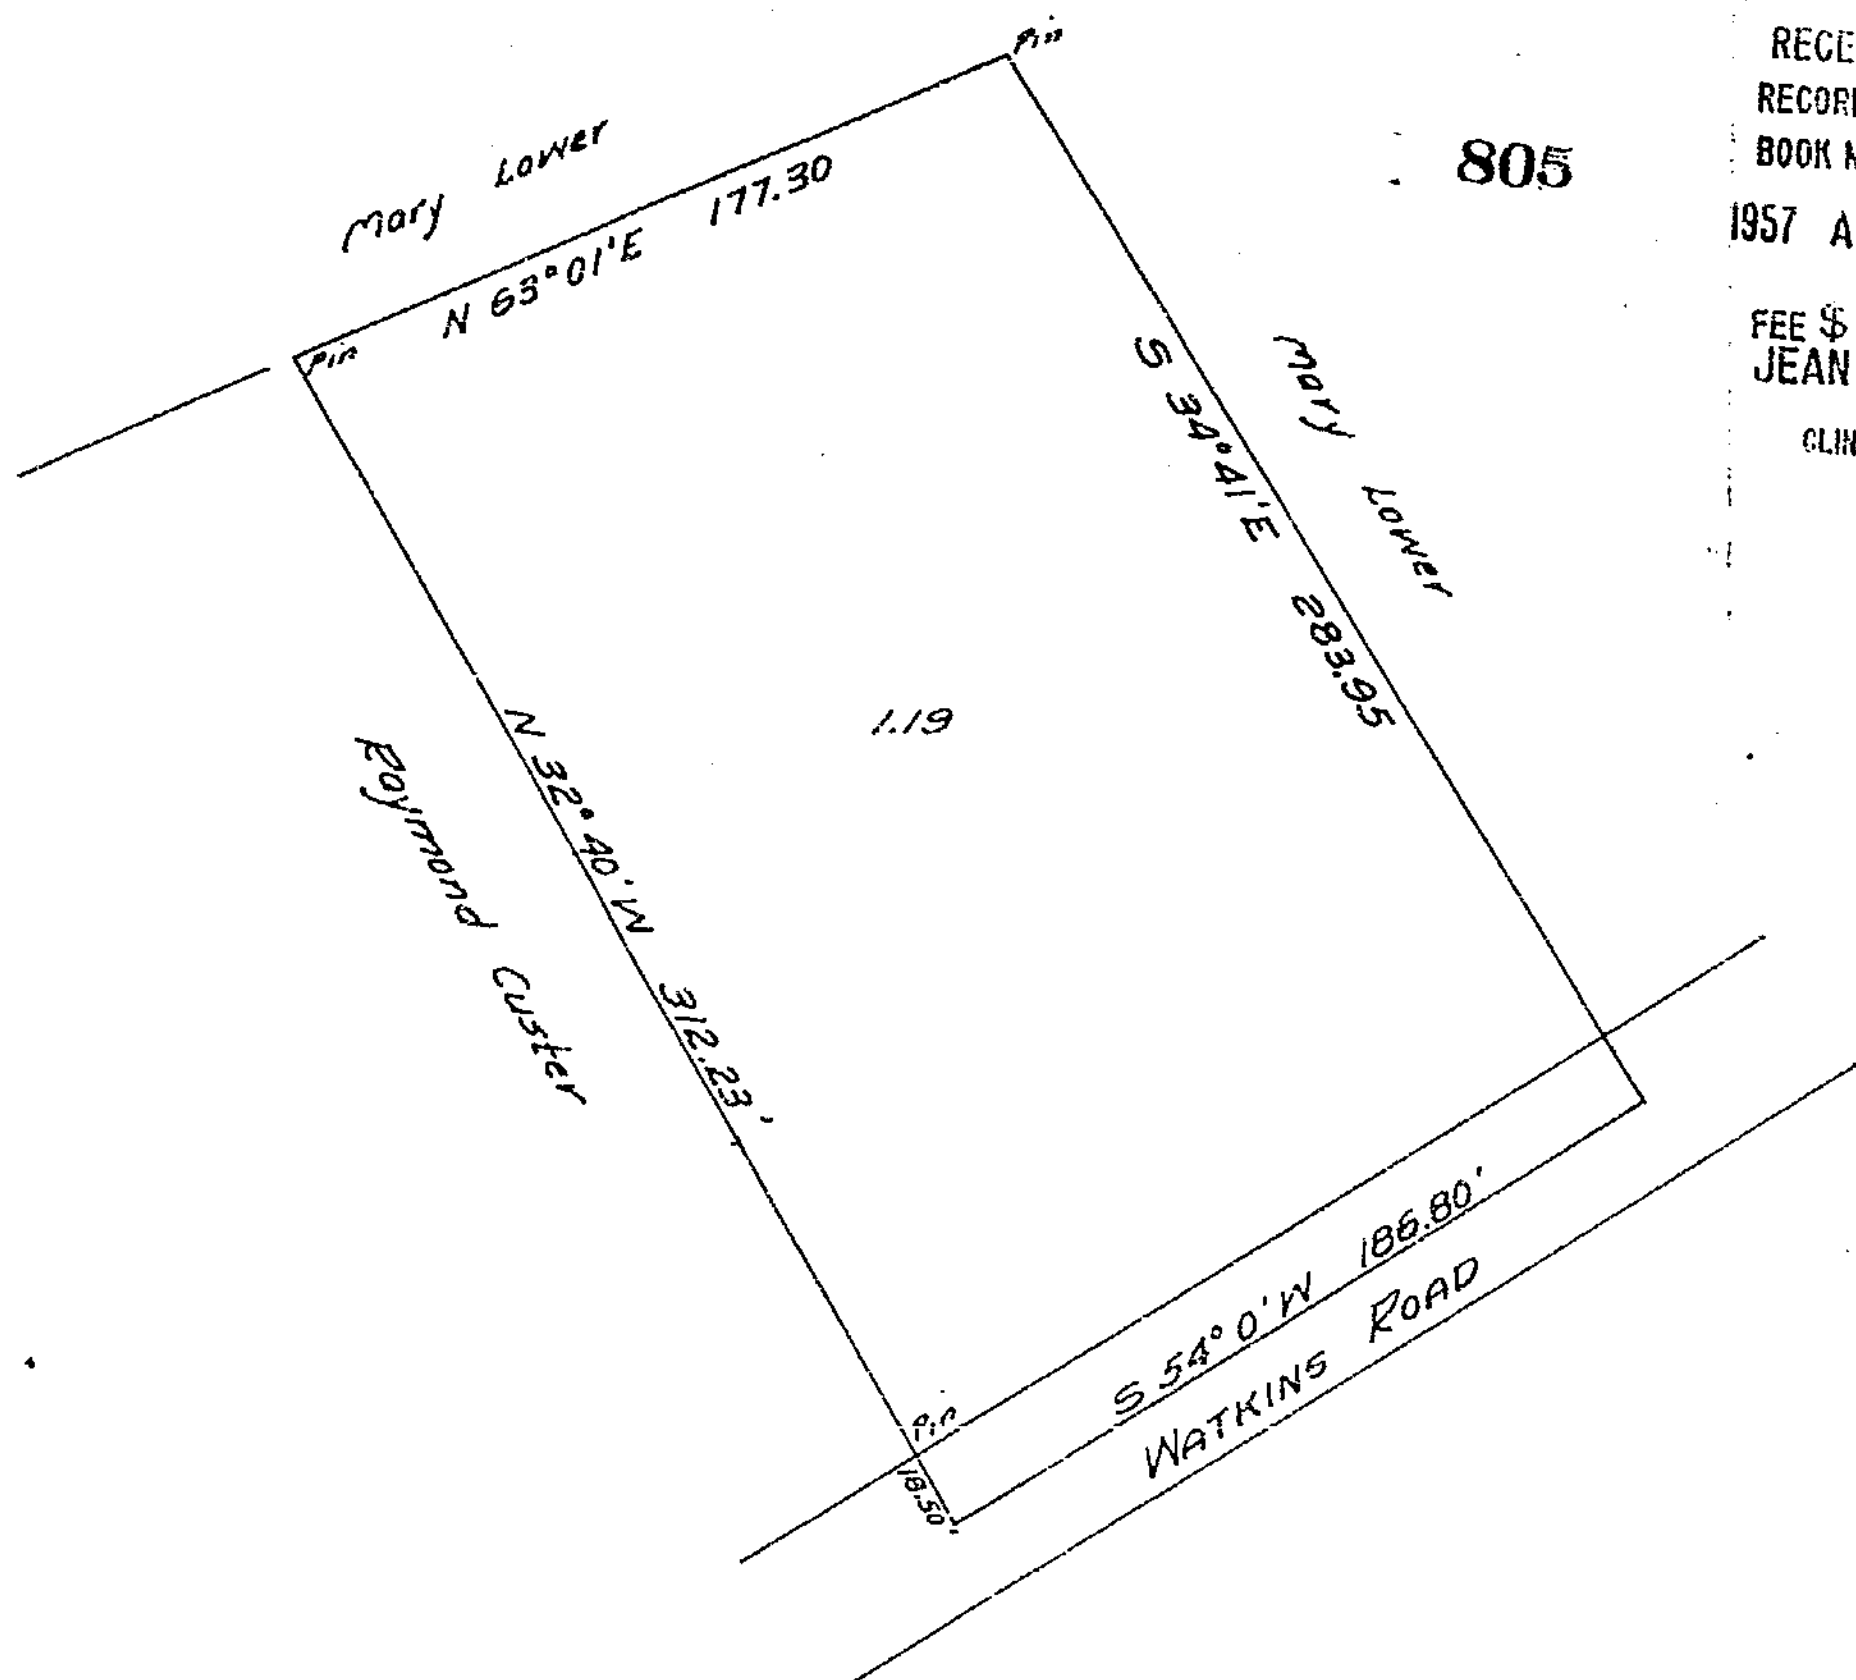

(116)

RECEIVED FOR RECORD  
 RECORDED July 27 1957  
 BOOK NO. 5 PAGE 116  
 1957 APR 25 AM 10:45  
 FEE \$ 2.50  
 JEAN S. RICHARDSON  
 RECORDER  
 CLINTON COUNTY, OHIO

RAYMOND CUSTER  
 MILITARY SURVEY #4365  
 MARION TOWNSHIP  
 CLINTON COUNTY, OHIO  
 1" = 60'

I hereby certify the above to be a correct plat of a survey made by me on March 28, 1957.

*Maynard Boston*  
 Registered Surveyor No. 3966

I, Raymond Custer, hereby certify that I am the owner of the real estate shown in the above plat and that such subdivision of said real estate is for the purpose of immediate or future transfer of ownership.

*Raymond Custer*

State of Ohio  
 County of Clinton ss:

On this 4<sup>th</sup> day of APRIL, 1957, before me a Notary Public, in and for <sup>CLERMONT.</sup> ~~Clinton~~ County, Ohio, personally appeared Raymond Custer, who acknowledged the signing of the above plat and that such signing was his free and voluntary act and deed for the uses and purposes therein mentioned.

In witness whereof I have hereunto set my hand and affixed my official seal on the day and date above written.

*Charles F. Tilbury*  
 CHARLES F. TILBURY  
 Notary Public, ~~Clinton~~ <sup>CLERMONT</sup> County, Ohio  
 My commission expires

Received by the Board of Commissioners of Clinton County, Ohio on March 29, 1957.

*Ruby Reder*  
 Clerk

Approved by the Board of Commissioners of Clinton County, Ohio, on March 29, 1957.

*Ralph D. Fisher*

*Arthur L. Fisher*

Clinton County Commissioners