


96
B

117

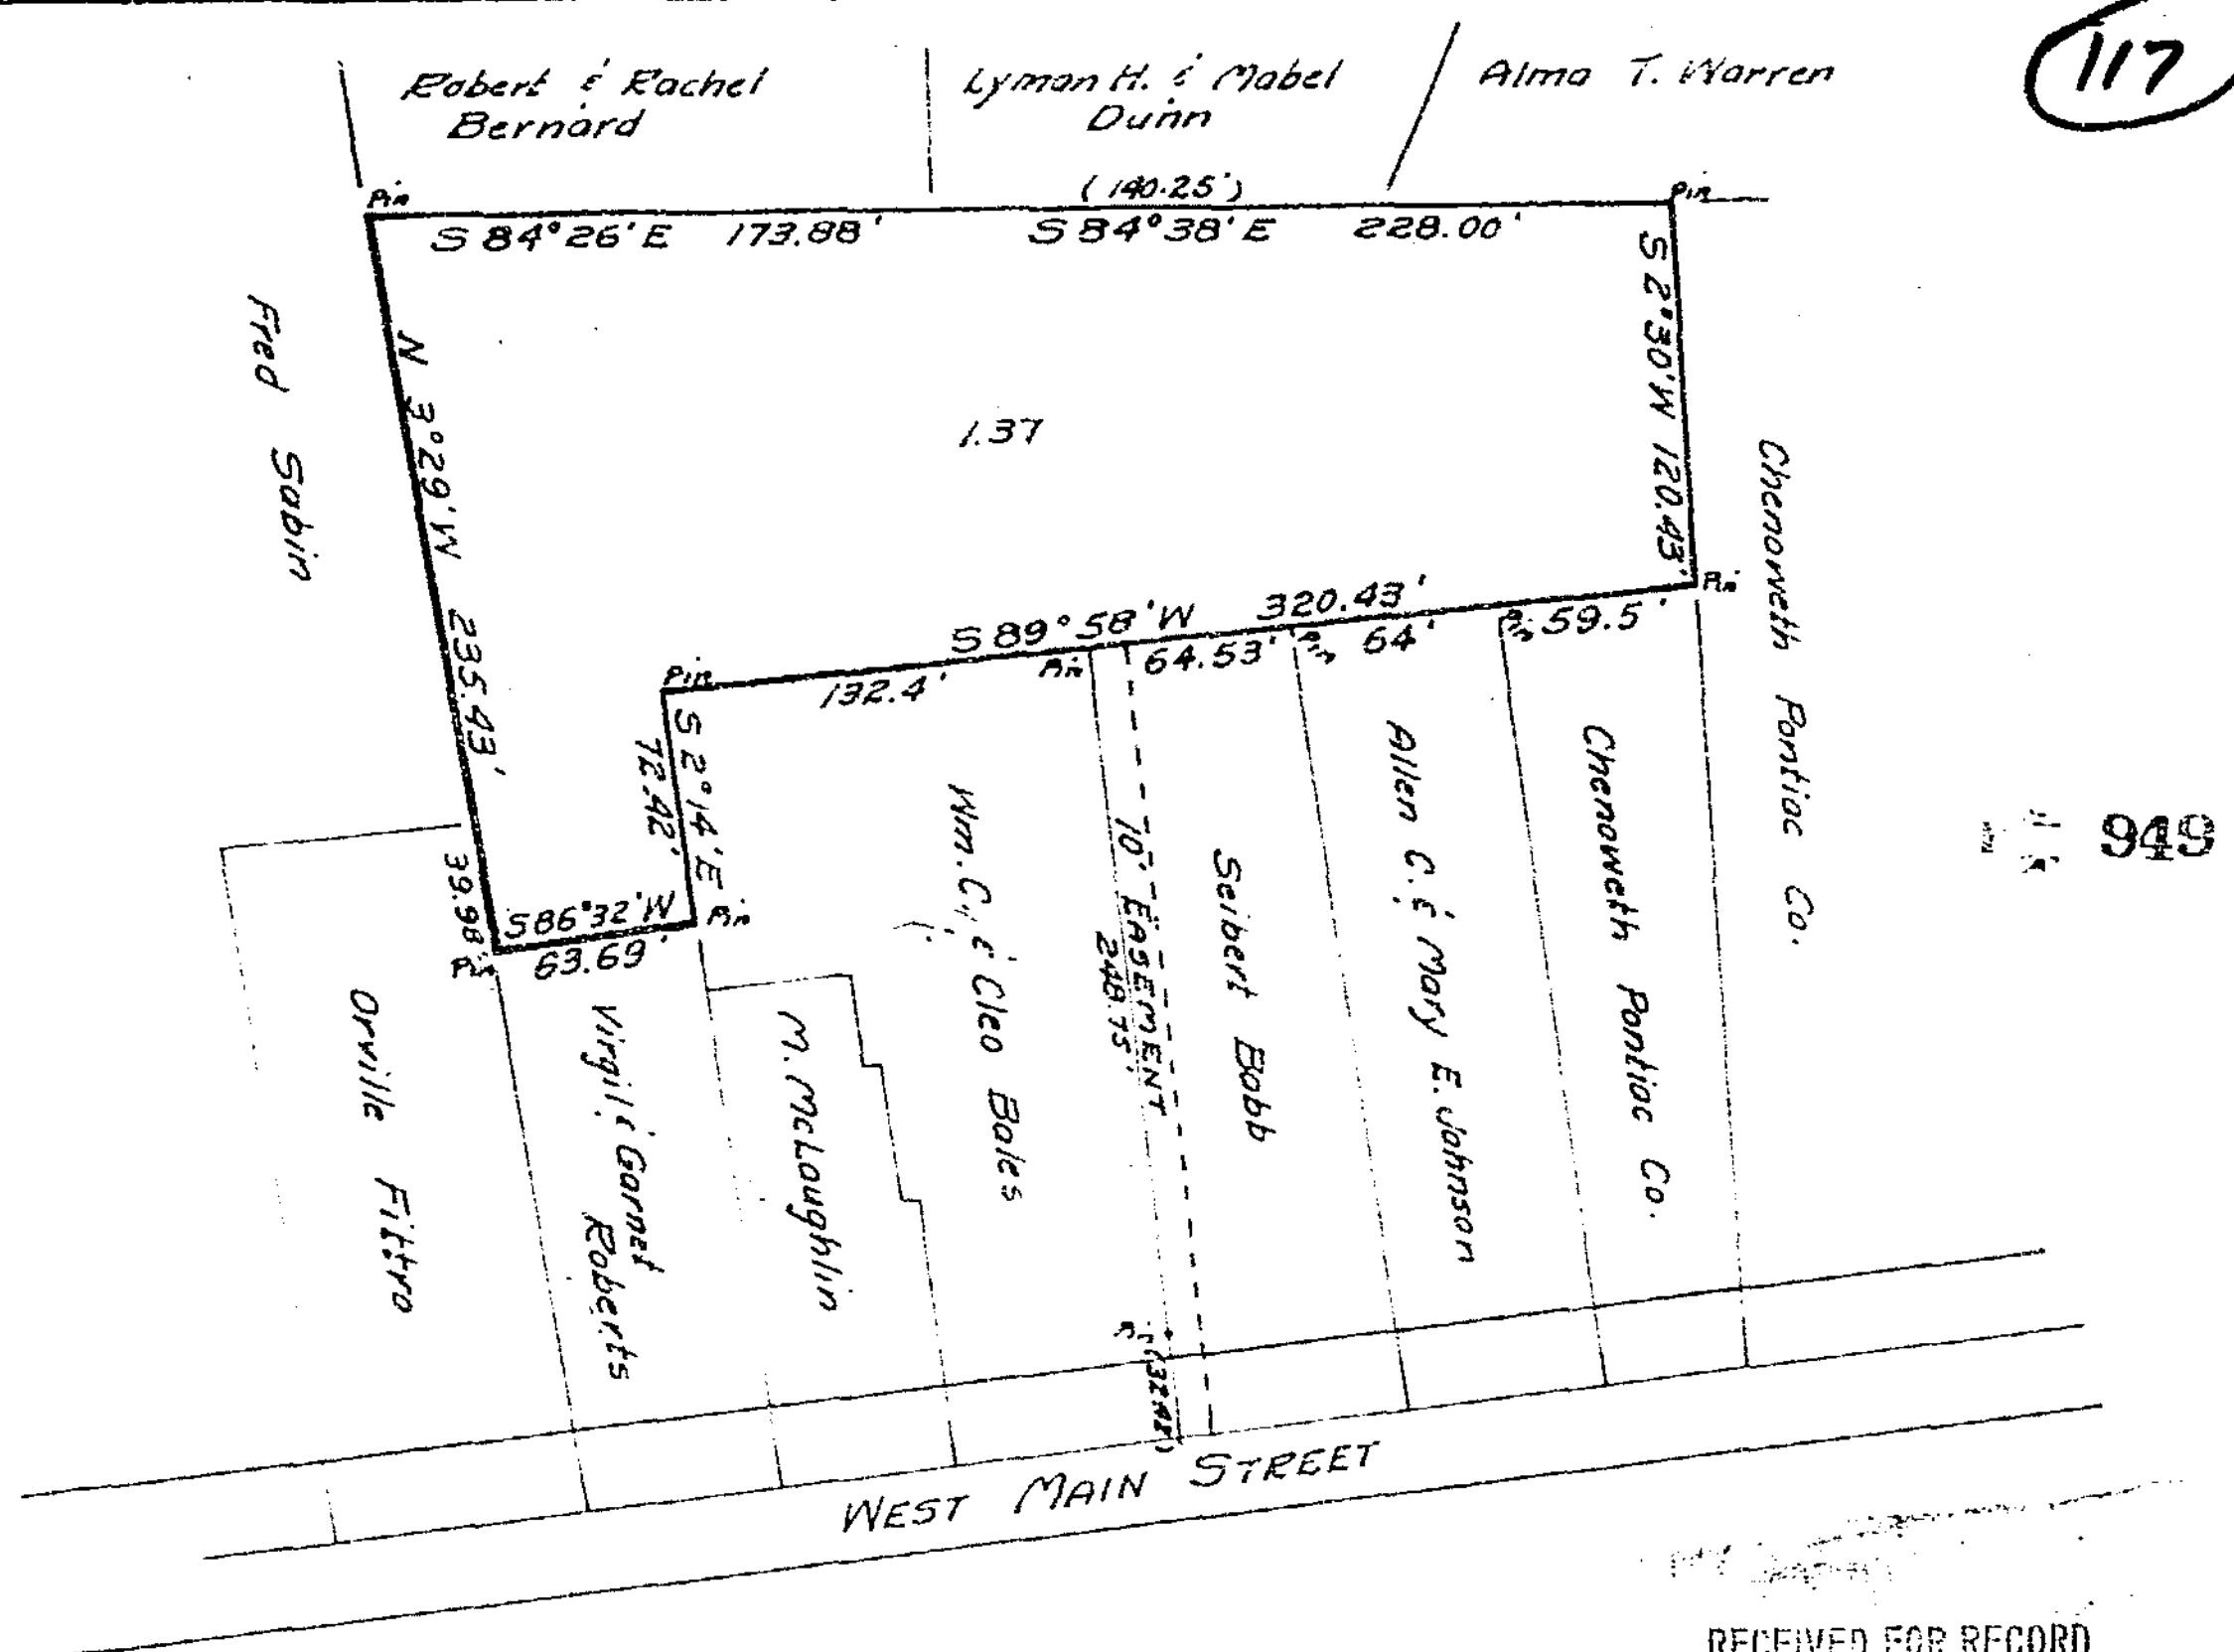

RECEIVED FOR RECORD
 RECORDED July 26 1957
 BOOK NO. 15 PAGE 117
 1957 MAY 13 PM 1:28
 FEE \$ 2.50
 JEAN S. RICHARDSON
 RECORDER
 CLINTON COUNTY, OHIO

SEIBERT BABB
 MILITARY SURVEY #1057
 EXTENSION
 CITY OF WILMINGTON
 CLINTON COUNTY, OHIO
 1" = 80'

I hereby certify the above to be a correct plat of a survey made by me on April 26 & 29, 1957.
 Maynard Barton
 Registered Surveyor No. 3966

I, Seibert Babb, hereby certify that I am the owner of the real estate shown in the above plat and that such subdivision of said real estate is for the purpose of immediate or future transfer of ownership.
 Seibert Babb

State of Ohio
 County of Clinton ss:
 On this day of May 1957, before me a Notary Public, in and for Clinton County, Ohio personally appeared Seibert Babb, and acknowledged the signing of the above plat and that such signing was his free and voluntary act and deed for the uses and purposes therein mentioned.
 In witness whereof I have hereunto set my hand and affixed my official seal on the day and date above written.

EARLE F. CLAI BourNE
 Notary Public, Clinton County, Ohio
 My Commission Expires Feb. 3, 1958

Earle F. Claibourne
 Notary Public, Clinton County, Ohio
 My commission expires 2-3-58



Received by the Planning Commission of the City of Wilmington, Ohio May 2nd, 1957

Approved by the Planning Commission of the City of Wilmington, Ohio May 2nd, 1957

Chairman
 Secretary