


1063

125

RECEIVED FOR RECORD
RECORDED July 27 1957
BOOK NO. 5 PAGE 125
1957 MAY 31 AM 9:47
FEE \$ 2.50
JEAN S. RICHARDSON
RECORDER
CLINTON COUNTY, OHIO

97B

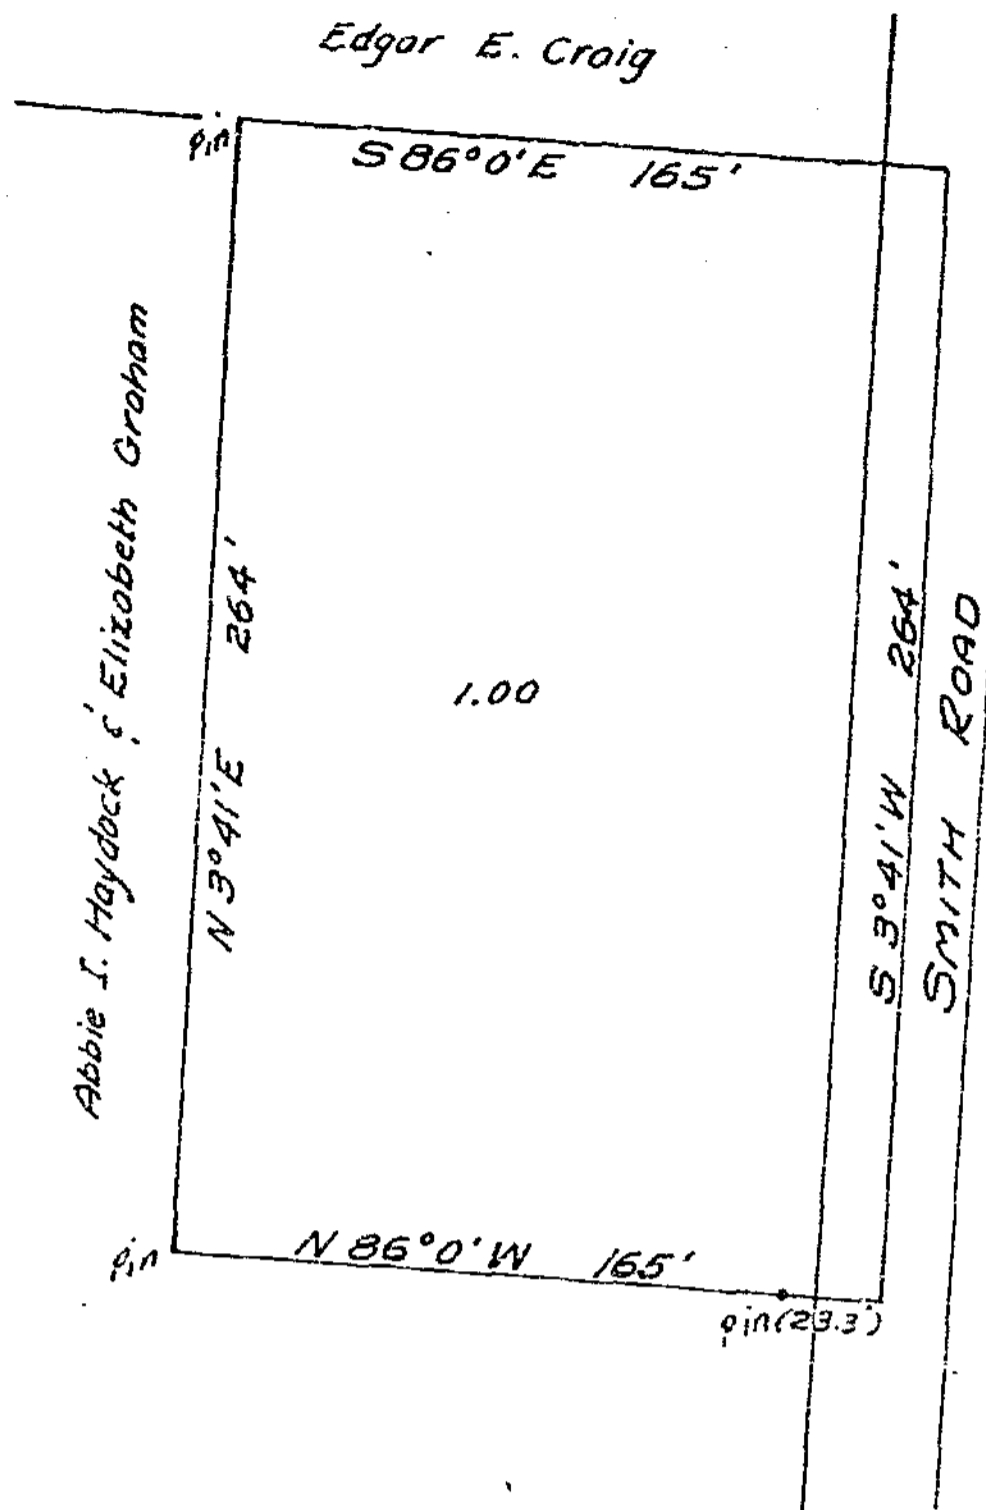

ABBIE I. HAYDOCK & ELIZABETH GRAHAM
MILITARY SURVEY #2230
CHESTER TOWNSHIP
CLINTON COUNTY, OHIO
1" = 60'

I hereby certify the above to be a correct plat of a survey made by me on May 3, 1957.

Maynard Boston
Registered Surveyor No. 3966



We, Abbie I. Haydock and Elizabeth Graham, hereby certify that we are the owners of the real estate shown in the above plat, and that such subdivision of said real estate is for the purpose of immediate or future transfer of ownership.

Abbie I. Haydock
Elizabeth H. Graham

State of Ohio
County of Clinton ss:

On this 31st day of May 1957, before me, a Notary Public, in and for Clinton County, State of Ohio, personally appeared Abbie I. Haydock and Elizabeth H. Graham, and each separately and severally acknowledged the signing of the above plat and that such signing was their free and voluntary act and deed for the uses and purposes therein mentioned.

In witness whereof I have hereunto set my hand and affixed my official seal on the day and date above written

Clinton H. Nichols
Notary Public,
My commission expires

CLINTON H. NICHOLS, Notary Public
STATE OF OHIO
My Commission Expires Jan. 17, 1960.

Received by the Board of Commissioners of Clinton County, Ohio on May 6, 1957

Ruby Rader
Clerk

Approved by the Board of Commissioners of Clinton County, Ohio on May 6, 1957

Ralph S. Williams
Will W. Reed
Arthur H. Fisher
Clinton County Commissioners