


98A

128

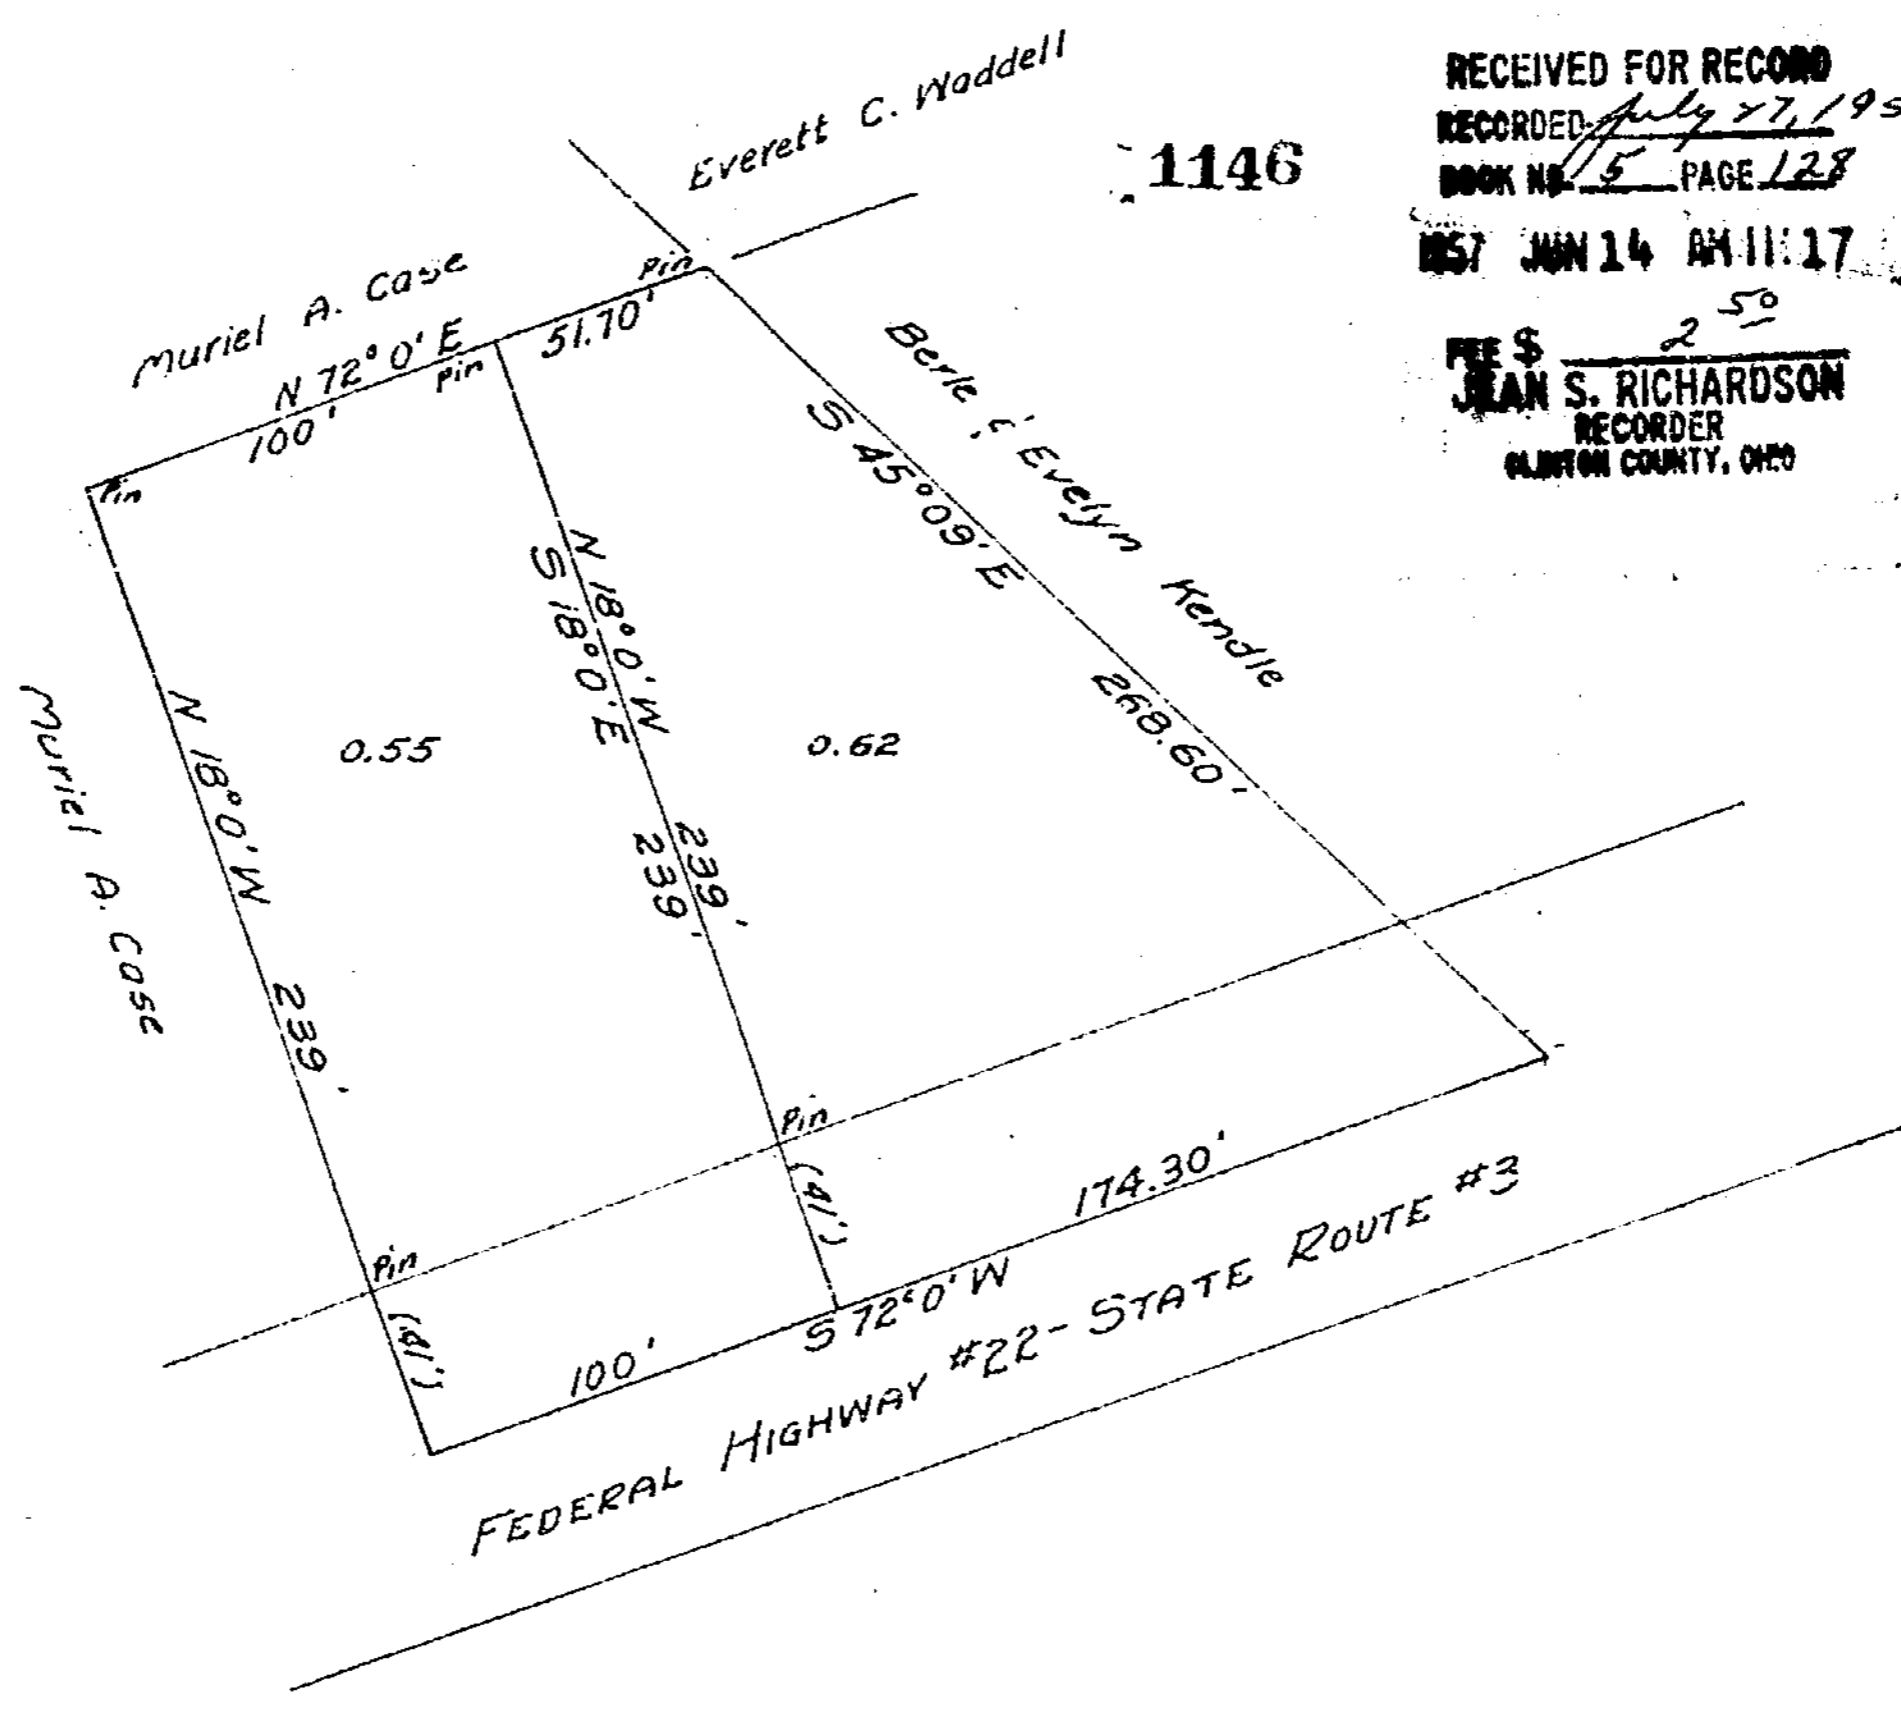

RECEIVED FOR RECORD  
 RECORDED July 27, 1957  
 BOOK NO. 15 PAGE 128  
 1957 JUN 14 AM 11:17  
 FEE \$ 2.50  
 JEAN S. RICHARDSON  
 RECORDER  
 CLINTON COUNTY, OHIO

MURIEL A. CASE  
 MILITARY SURVEY #900  
 RICHLAND TOWNSHIP  
 CLINTON COUNTY, OHIO  
 1" = 60'

I hereby certify the above to be a correct plot of a survey made by me on April 23, 1957.  
 Maxnard Borton  
 Registered Surveyor No. 3966

I, Muriel A. Case, hereby certify that I am the owner of the real estate shown in the above plat and that such subdivision of said real estate is for the purpose of immediate or future transfer of ownership.  
 Muriel A. Case

State of Ohio  
 County of Clinton ss:  
 On this 3 day of June 1957, before me a Notary Public, in and for Clinton County, Ohio, personally appeared Muriel A. Case, who acknowledged the signing of the above plat and that such signing was her free and voluntary act and deed for the uses and purposes therein mentioned. In witness whereof I have hereunto set my hand and affixed my official seal on the day and date above written.

Harold W. Sparks  
 Notary Public, Clinton County, Ohio  
 My commission expires 11-28-59

Received by the Board of Commissioners of Clinton County, Ohio on May 6, 1957.  
 Ruby Fisher  
 Clerk

Approved by the Board of Commissioners of Clinton County, Ohio on May 6, 1957.  
 Ralph D. Holmes  
 Will H. West  
 Clinton County Commissioners