


98c

1191

138

RECEIVED FOR RECORD
RECORDED July 27 1957
BOOK NO. 15 PAGE 138
1957 JUN 21 PM 2:34

FEE \$
JEAN S. RICHARDSON
RECORDER
CLINTON COUNTY, OHIO

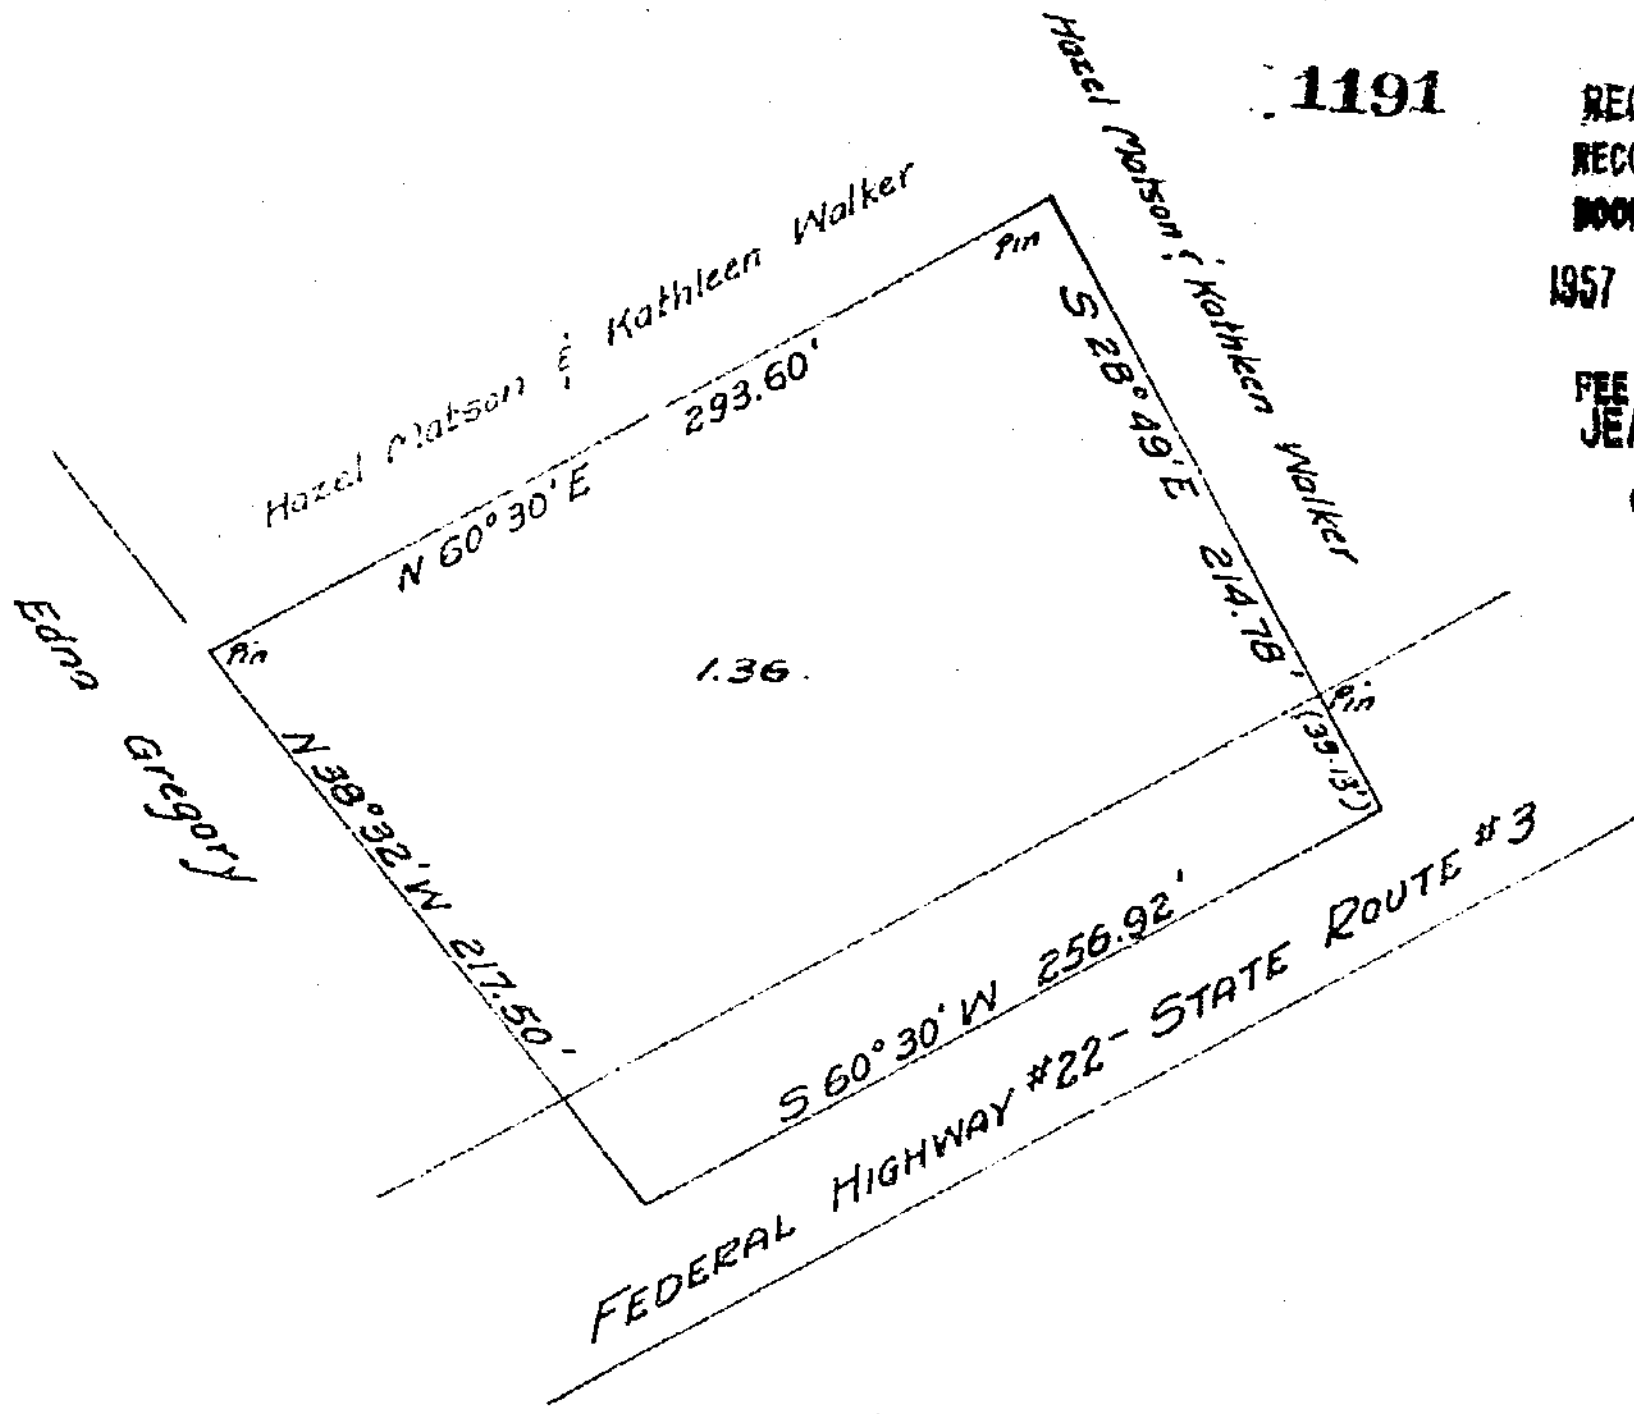

HAZEL MATSON ET AL
MILITARY SURVEY #729
RICHLAND TOWNSHIP
CLINTON COUNTY, OHIO
1" = 80'

I hereby certify the above to be a correct plat of a survey made by me on May 14, 1957.

Maynard Borton
Registered Surveyor No. 3966

We, Hazel Matson and Kathleen Walker, hereby certify that we are the owners of the real estate shown in the above plat and that such subdivision of said real estate is for the purpose of immediate or future transfer of ownership.

Hazel Matson

Kathleen Walker

State of Ohio
County of Clinton ss:

On this 20th day of May 1957, before me a Notary Public, in and for Clinton County, Ohio personally appeared Hazel Matson and Kathleen Walker, owners of the land shown in the above plat, and each separately and severally acknowledged the signing of the above plat as their free and voluntary act and deed for the uses and purposes therein mentioned.

In witness whereof I have hereunto set my hand and affixed my official seal on the day and date above written.



Kenneth O. Stone

Kenneth O. Stone
Notary Public, State of Ohio
My commission expires 10/21/57

Received by the Board of Commissioners of Clinton County, Ohio on May 20, 1957,

Julia Fisher
Clerk

Approved by the Board of Commissioners of Clinton County, Ohio on May 20, 1957.

Ralph S. Mason

John H. Hill

James H. Fisher
Clinton County Commissioners