


99
C

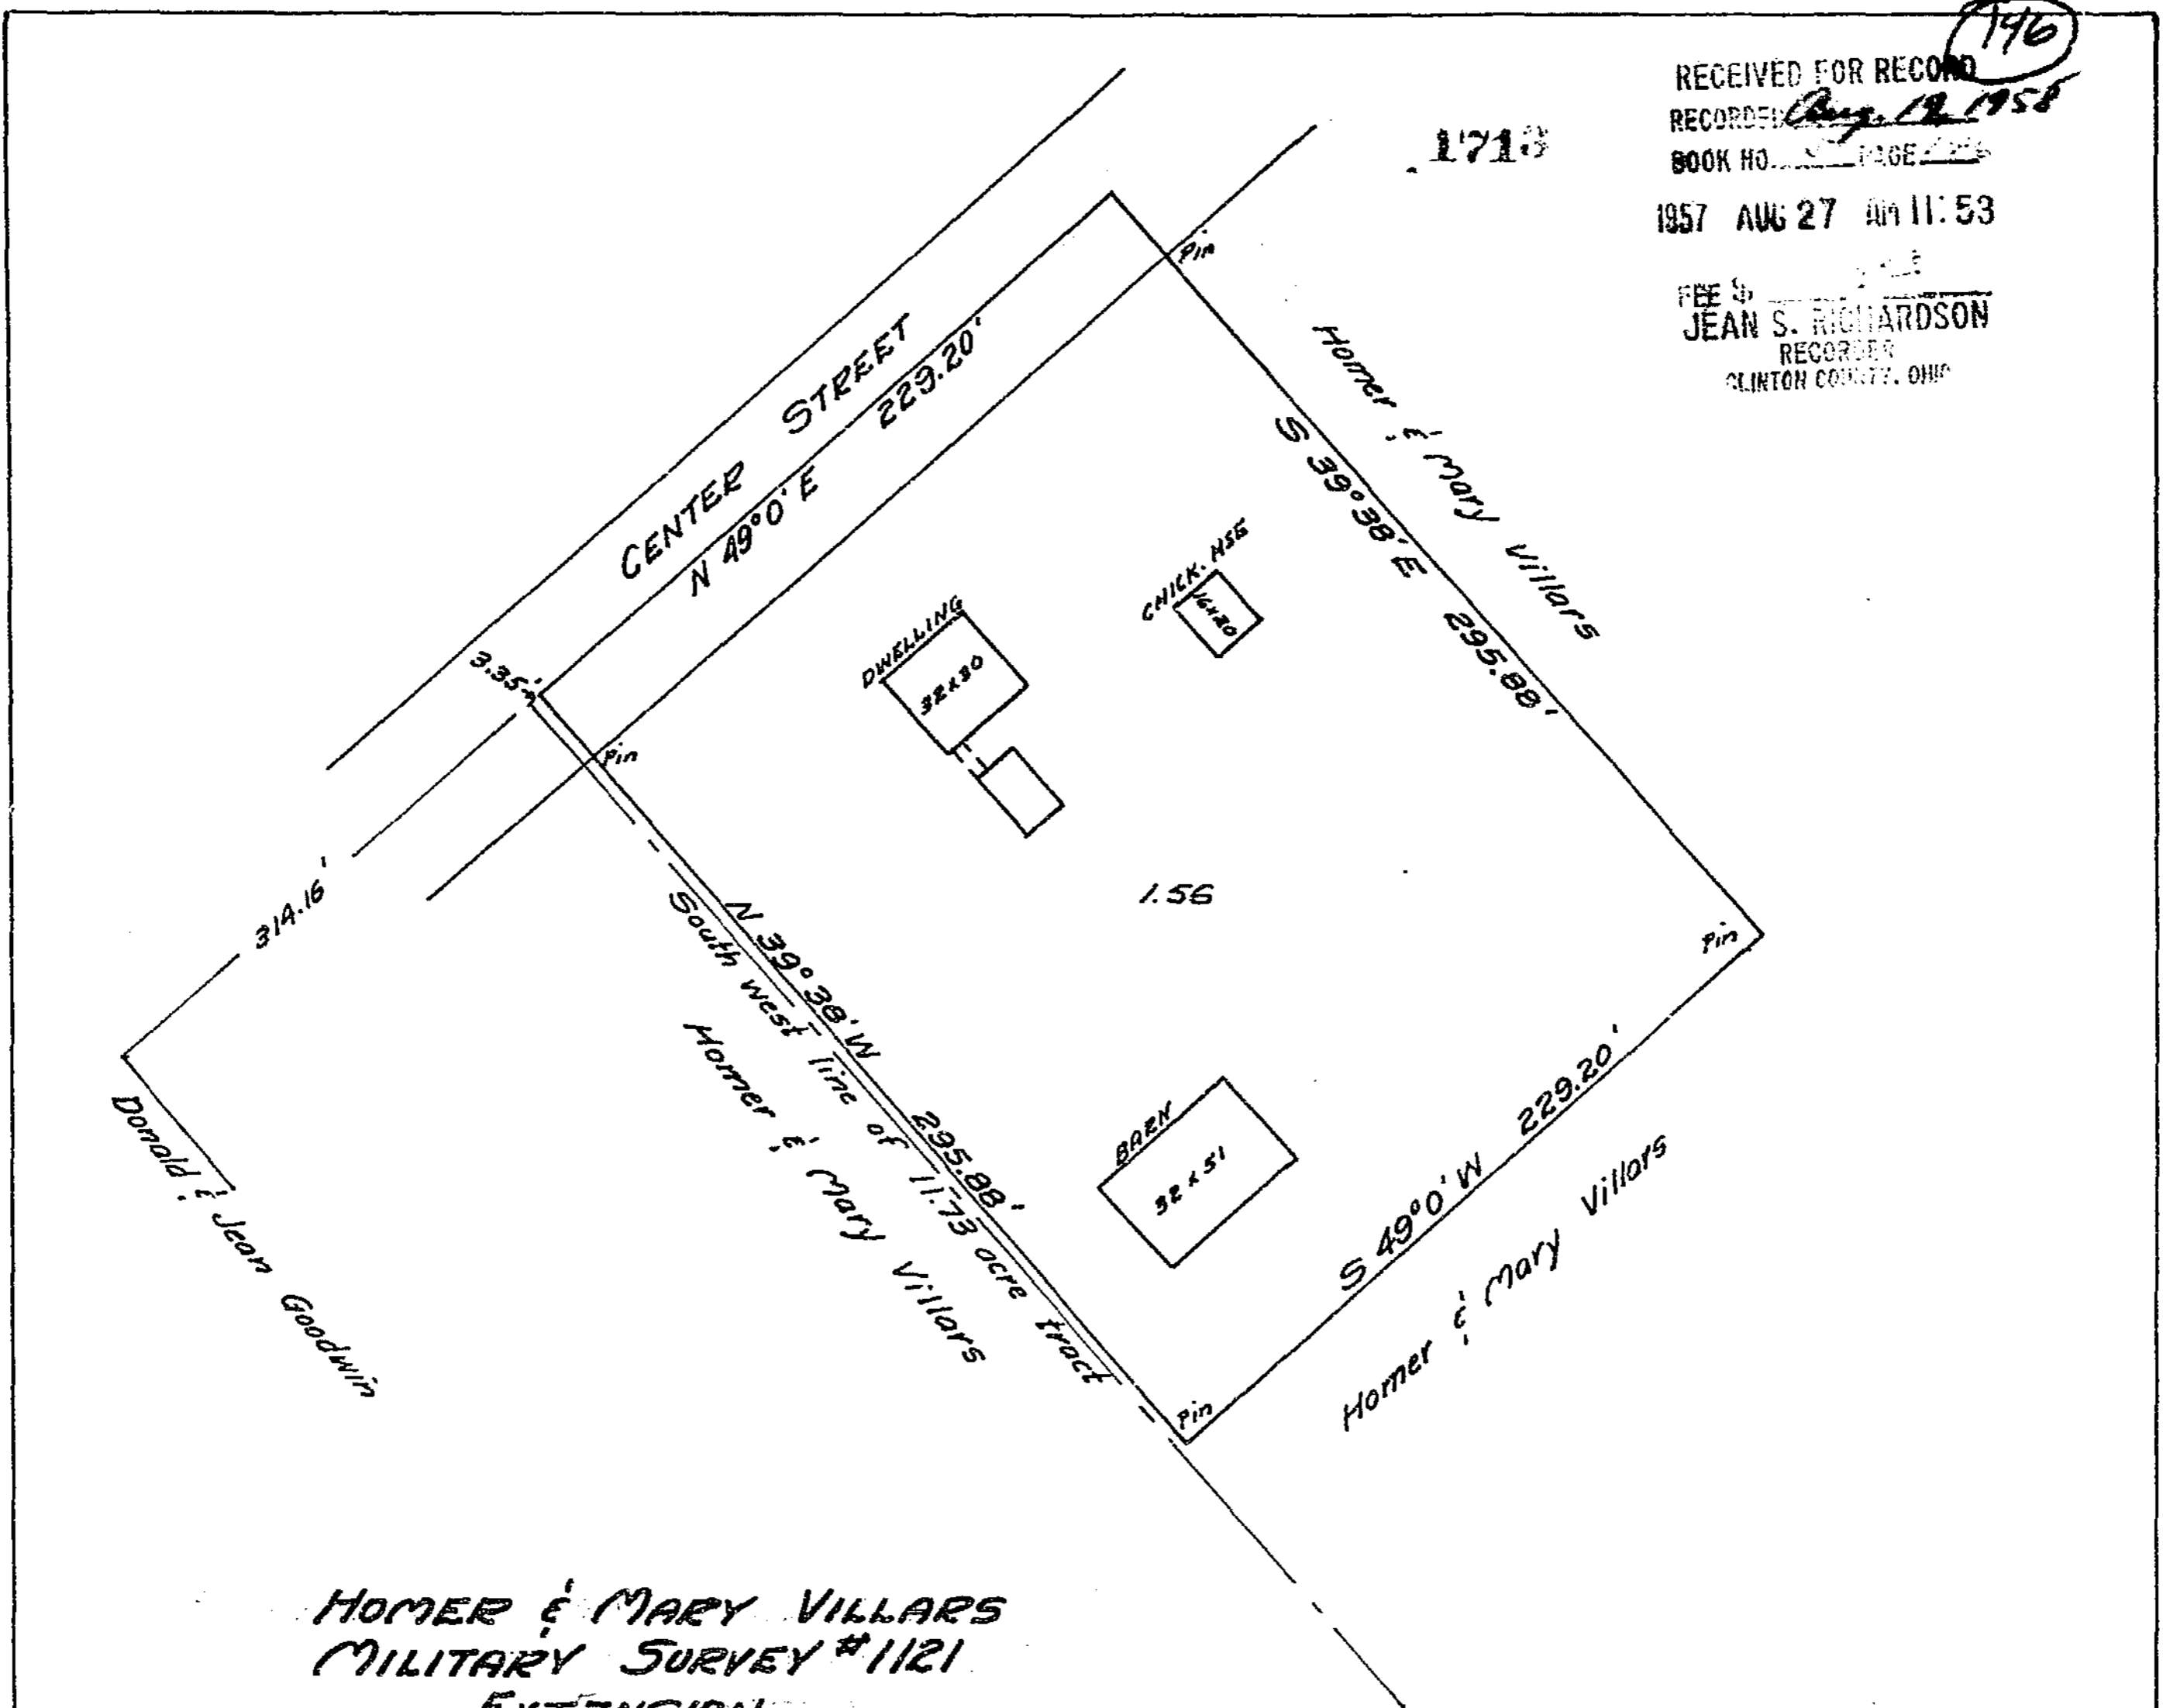

**HOMER & MARY VILLARS
 MILITARY SURVEY #1121
 EXTENSION
 BLANCHESTER, CLINTON COUNTY, OHIO
 1" = 60'**

I hereby certify the above to be a correct plot of a survey made by me on July 5 & 6, 1957. There are no encroachments and the buildings are within the lot lines

Maynard Borton
 Registered Surveyor No. 3966

We, Homer Villars and Mary Villars, hereby certify that we are the owners of the real estate shown in the above plot and that such subdivision of said real estate is for the purpose of immediate or future transfer of ownership.

Homer Villars
Mary Villars

State of Ohio
 County of Clinton ss:
 On this 24 day of August 1957, before me a Notary Public, in and for Clinton County, State of Ohio, personally appeared Homer Villars and Mary Villars, and each separately and severally acknowledged the signing of the above plot as his or her free and voluntary act and deed for the uses and purposes therein mentioned.
 In witness whereof I have hereunto set my hand and affixed my official seal on the day and date above written.

Carl Whitacre
 Notary Public,
 My commission expires March 21, 1958

Received by the Planning Commission of the Village of Blanchester, Ohio August 19, 1957
Francis M. Myers, secretary

Approved by the Planning Commission of the Village of Blanchester, Ohio
Ort S. Ray
 Chairman
Francis M. Myers
 Secretary