


99 C

197

RECEIVED FOR RECORD
 RECORD Aug. 19, 1958
 BOOK NO. 5 PAGE 147
 1957 SEP -4 AM 10:10
 FEE \$
 JEAN S. RICHARDSON
 RECORDER
 CLINTON COUNTY, OHIO

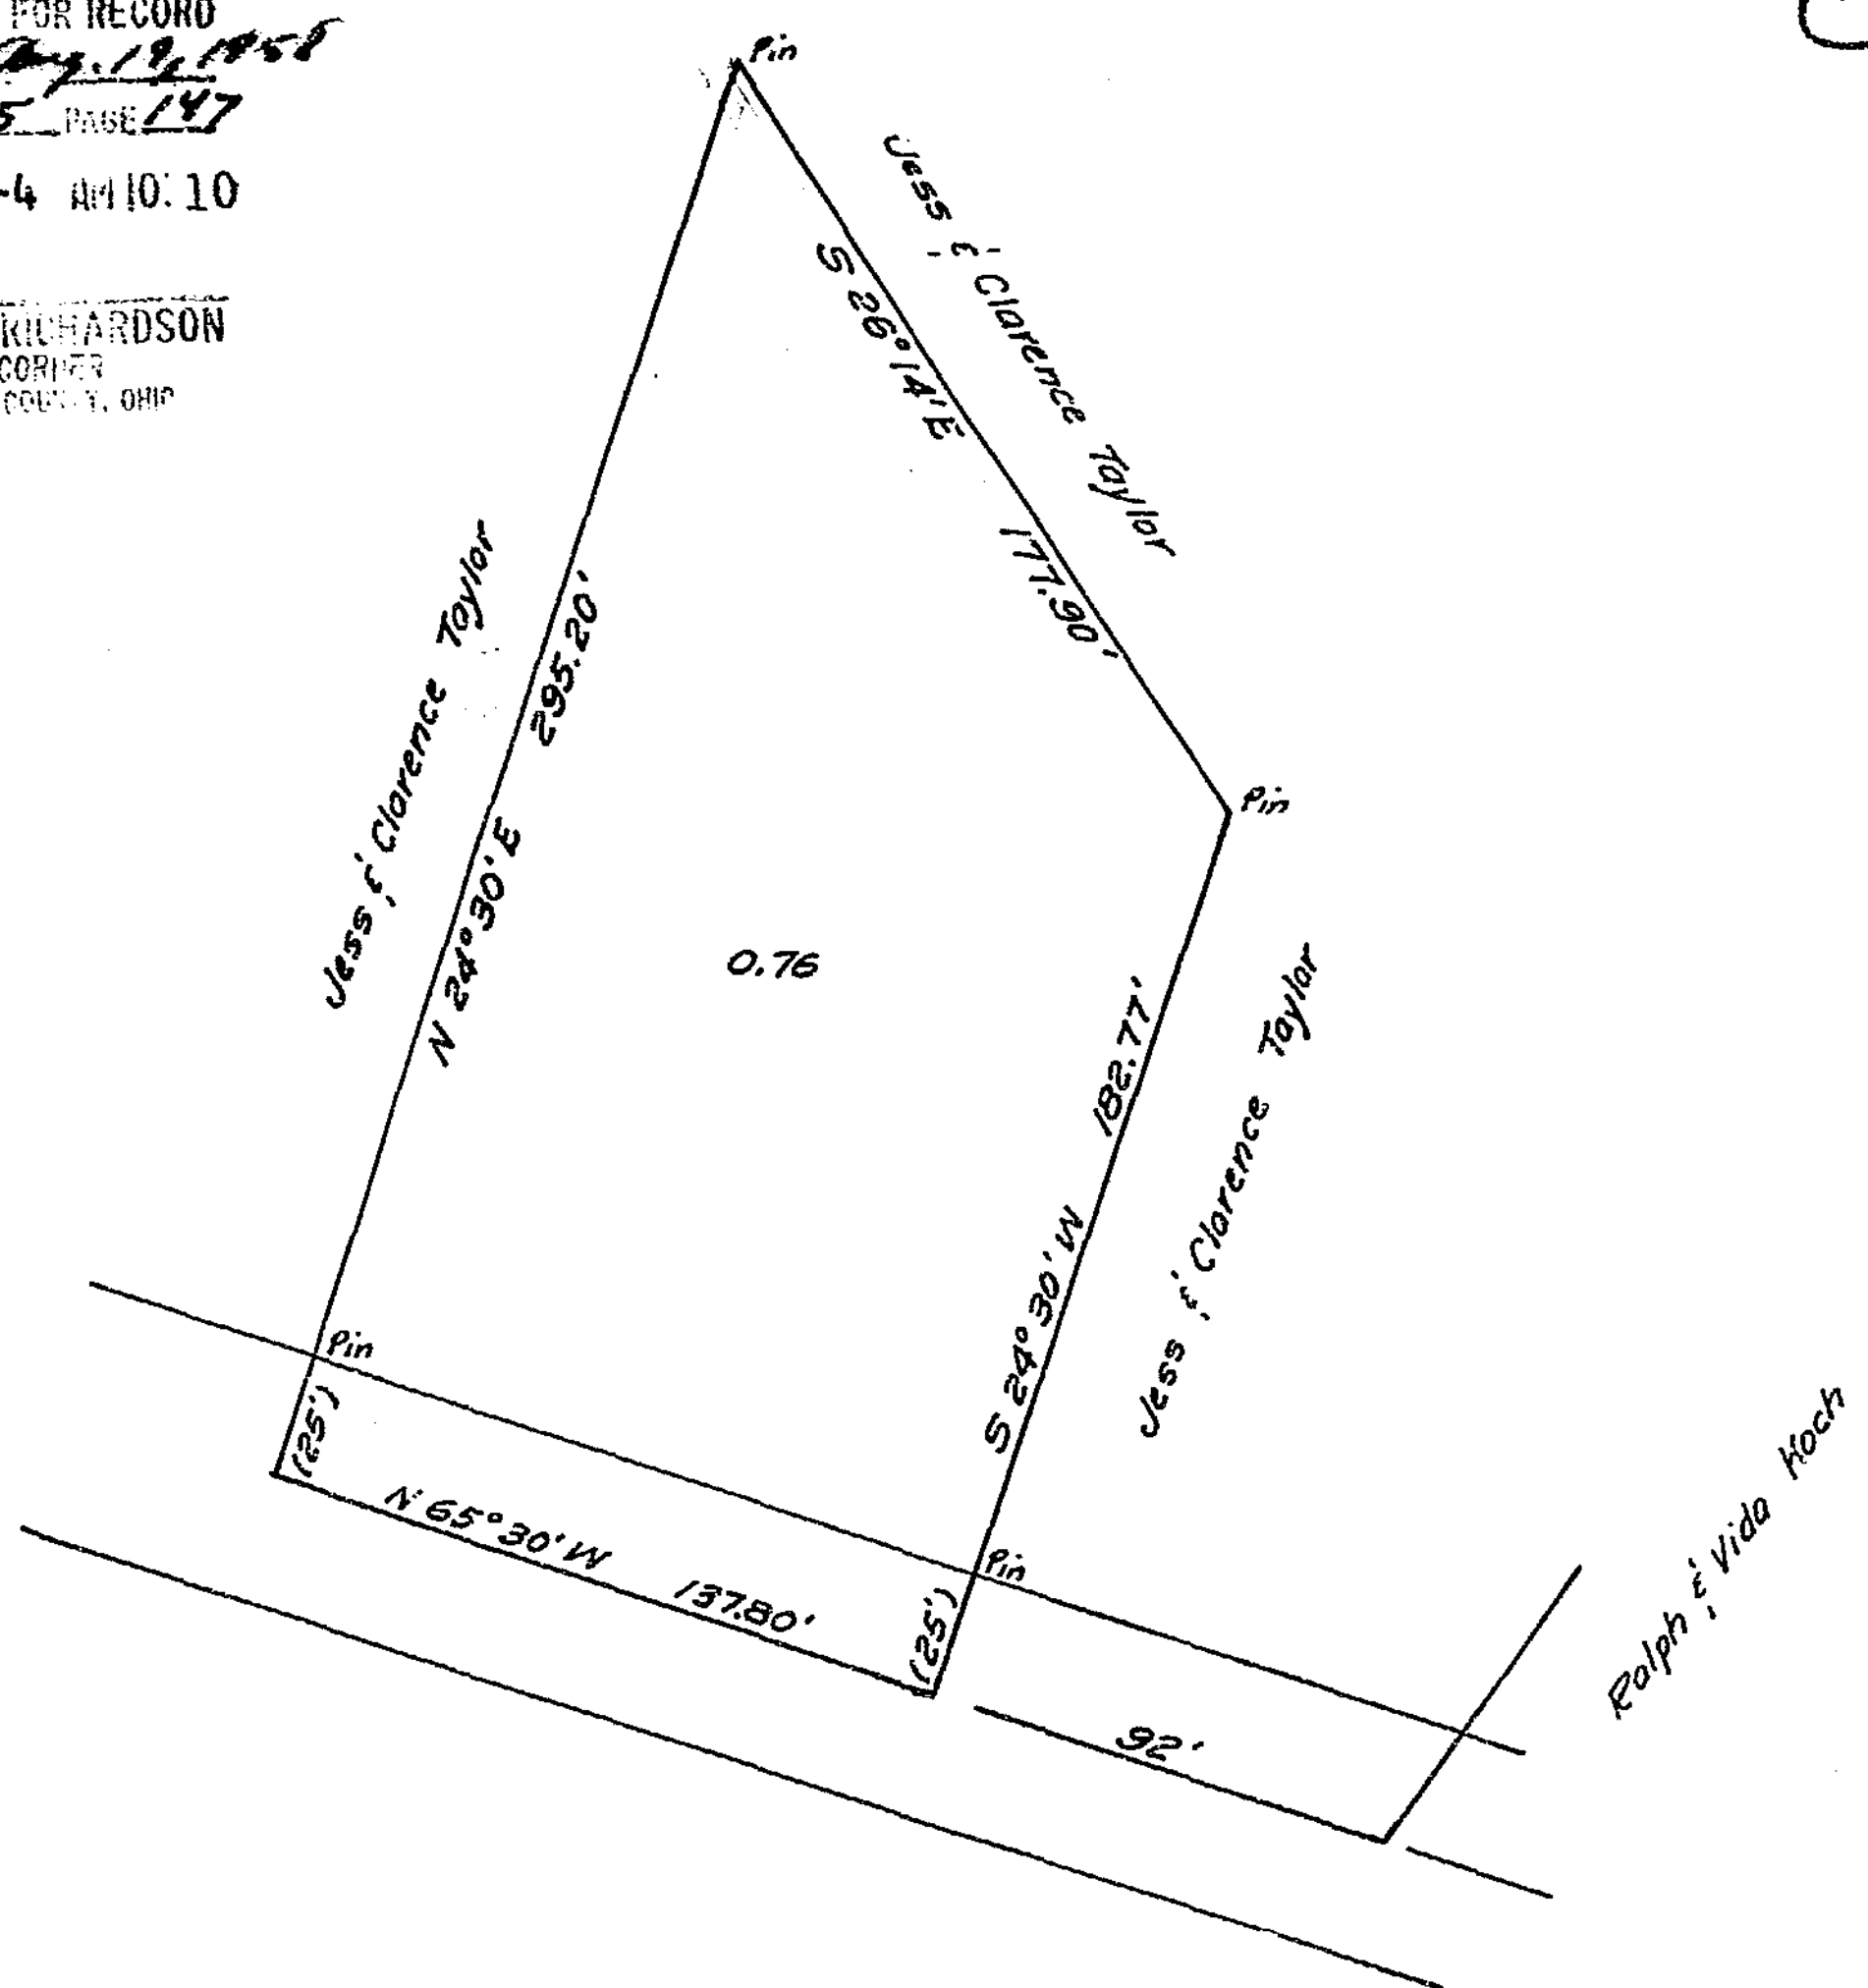

JESS & CLARENCE TAYLOR
 TO
 THE FIRST BAPTIST CHURCH OF SLIGO
 MILITARY SURVEY #2372
 ADAMS TOWNSHIP
 CLINTON COUNTY, OHIO
 1" = 50'

I hereby certify the above to be a correct plot of a survey made by me on March 1, 1957.
 Maynard Barton
 Registered Surveyor No. 3966

We, Jess Taylor and Clarence Taylor, hereby certify that we are the owners of the real estate shown in the above plat and that such subdivision of said real estate is for the purpose of immediate or future transfer of ownership.

Jess Taylor
Clarence Taylor

State of Ohio
 County of Clinton ss:
 On this 4 day of Sept. 1957, before me a Notary Public, in and for Clinton County, State of Ohio, personally appeared Jess Taylor and Clarence Taylor, and each separately and severally acknowledged the signing of the above plat and that such signing was their free and voluntary act and deed for the uses and purposes therein mentioned.
 In witness whereof I have hereunto set my hand and affixed my official seal on the day and date above written.

CLINTON H. NICHOLS, Notary Public
 STATE OF OHIO
 My Commission Expires Jan. 17, 1960.

Clinton H. Nichols
 Notary Public, Clinton County, Ohio
 My commission expires

Received by the Board of Commissioners of Clinton County, Ohio on March 4, 1957.
Ruby Rider
 Clerk

Approved by the Board of Commissioners of Clinton County, Ohio on March 4, 1957.
Ralph S. Holmes
Walter H. Hewitt
Arthur H. Fisher
 Clinton County Commissioners