


198

99
D

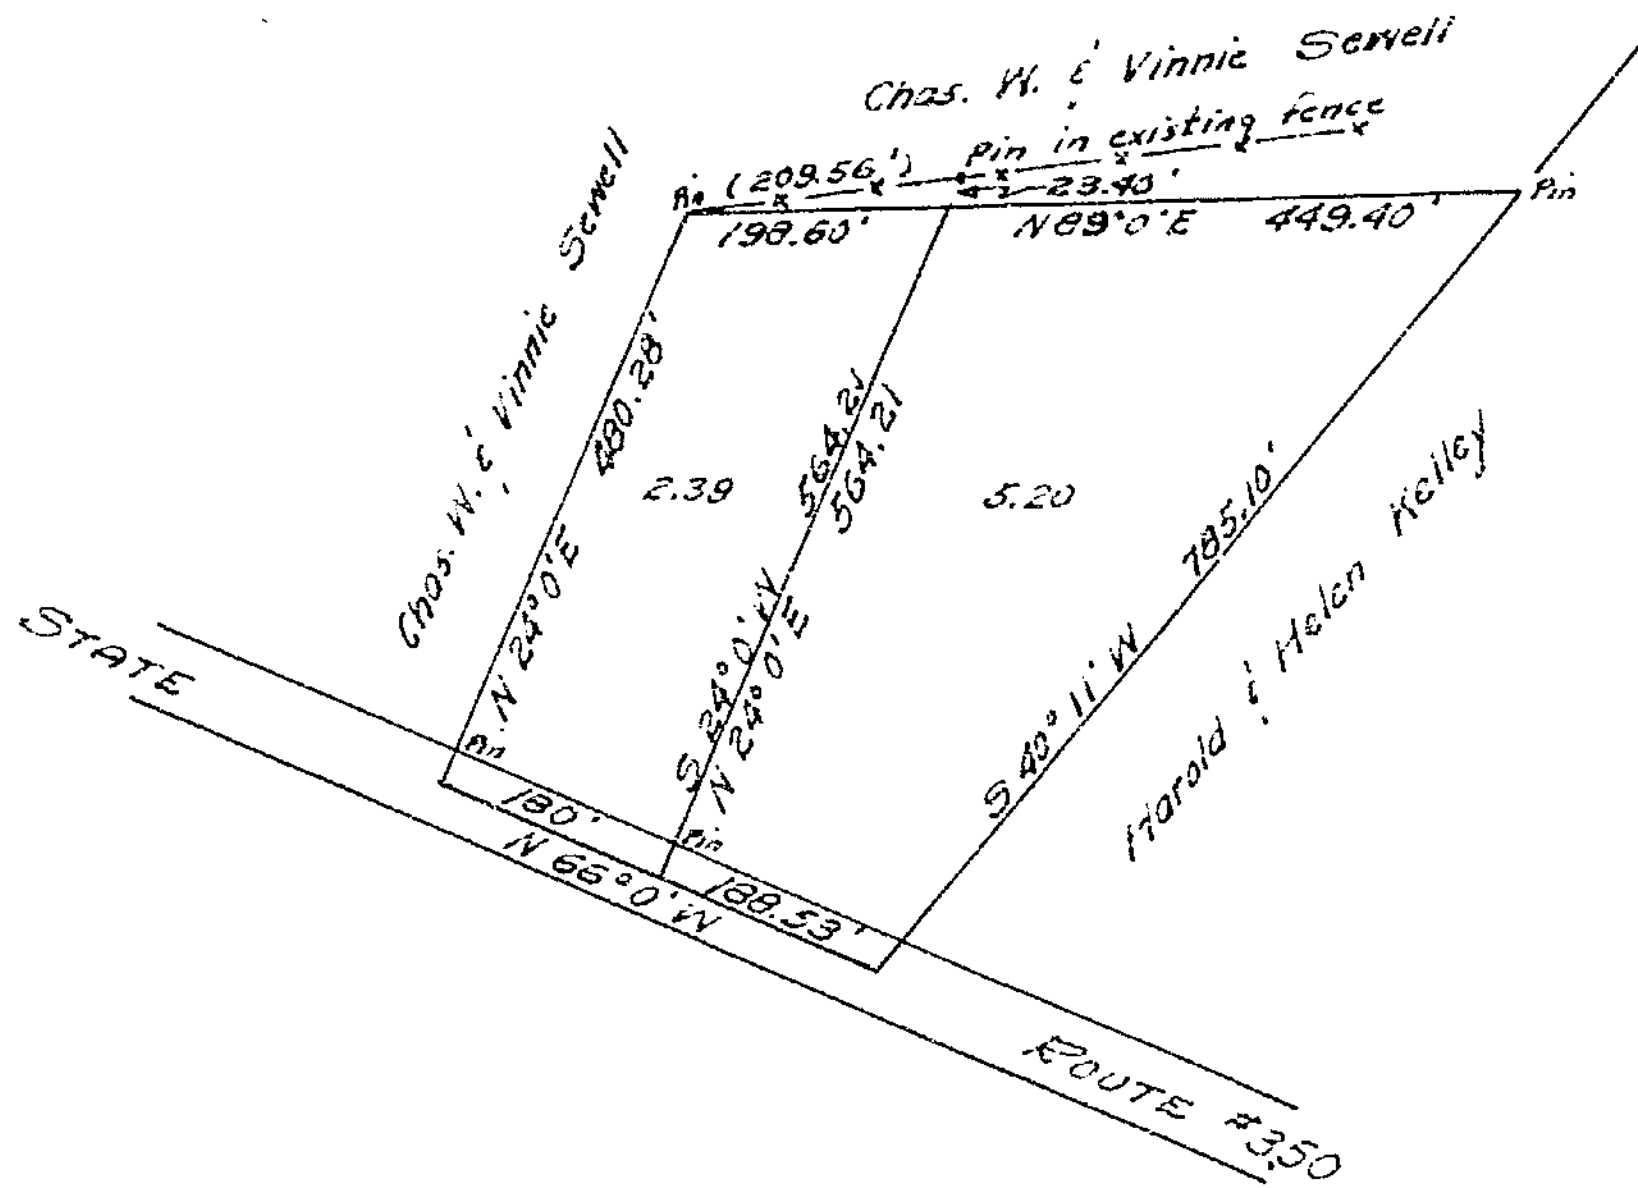

1764

RECEIVED FOR RECORD
 RECORDED *Aug 12 1957*
 BOOK 110-5 PAGE 148
 1957 SEP -3 PM 12:32
 FEE \$ 2.50
 JEAN S. RICHARDSON
 RECORDER
 CLINTON COUNTY, OHIO

RICHARD LACY
 MILITARY SURVEY #2028
 WASHINGTON TOWNSHIP
 CLINTON COUNTY, OHIO
 1" = 200'

I hereby certify the above to be a correct plat of a survey made by me on August 24, 1957.
 Maynard Boston
 Registered Surveyor No. 3966

I, Richard Lacy, hereby certify that I am the owner of the real estate shown in the above plat, and that such subdivision of said real estate is for the purpose of immediate or future transfer of ownership.

Richard Lacy

State of Ohio
 County of Clinton, ss:
 On this *31st* day of *August* 1957, before me a Notary Public, in and for the State of Ohio, County of Clinton, personally appeared Richard Lacy, and acknowledged the signing of the above plat, and that such signing was his free and voluntary act and deed for the uses and purposes therein mentioned.
 In witness whereof I have hereunto set my hand and affixed my official seal on the day and date above written



Frederick J. Buckley
 Notary Public, Clinton County, Ohio
 My Commission Expires *1-1-58*
 Notary Public, State of Ohio

Received by the Board of Commissioners of Clinton County, Ohio on August 30, 1957.

Ruby Rider
 Clerk

Approved by the Board of Commissioners of Clinton County, Ohio on August 30, 1957.

Will H. Ford
Arthur H. Fisher
 Clinton County Commissioners