


RECEIVED FOR RECORD
RECORDED *By 1825*
BOOK NO. *5* PAGE *149*

1805

1957 SEP -6 PM 3:13

FEE \$ *2.00*
JEAN S. RICHARDSON
RECORDER
CLINTON COUNTY, OHIO

199

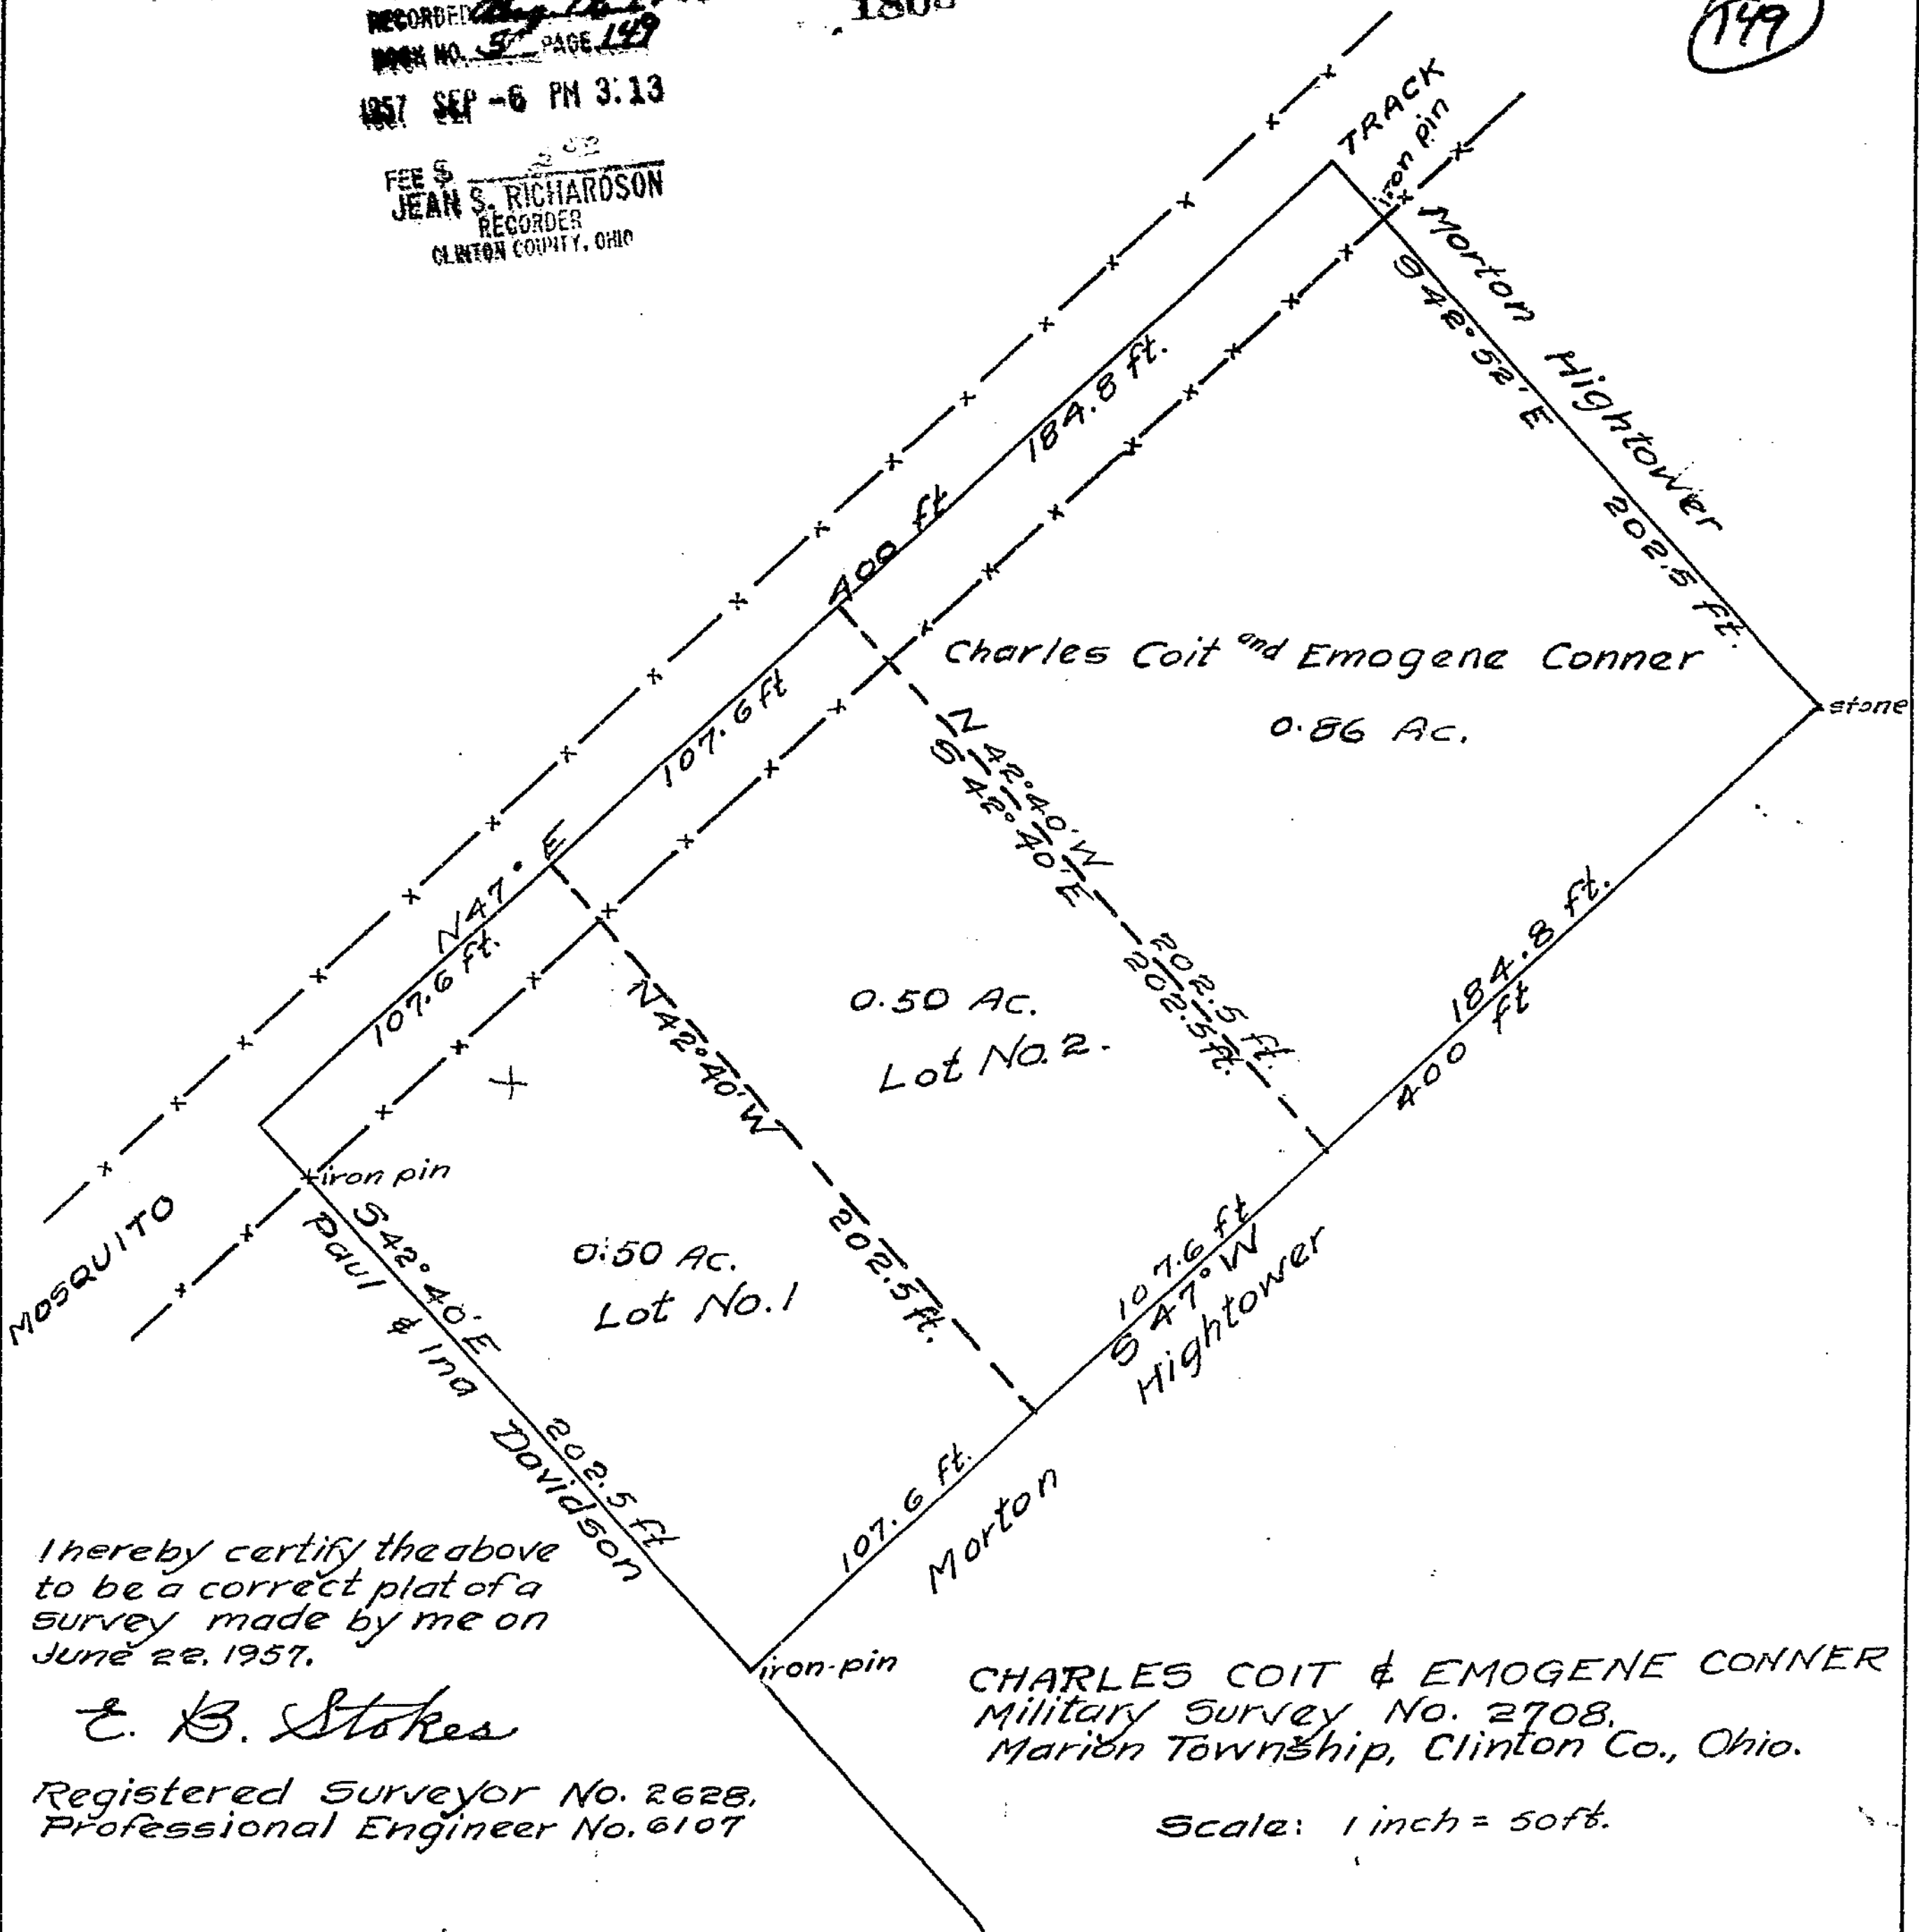

I hereby certify the above to be a correct plat of a survey made by me on June 22, 1957.

E. B. Stokes

Registered Surveyor No. 2628,
Professional Engineer No. 6107

CHARLES COIT & EMOGENE CONNER
Military Survey No. 2708,
Marion Township, Clinton Co., Ohio.

Scale: 1 inch = 50 ft.

We, Charles Coit Conner and Emogene Conner hereby certify that we are the owners of the real estate shown in the above plat and that such subdivision of said real estate is for the purpose of immediate or future transfer of ownership.

Charles Coit Conner

Emogene Conner

State of Ohio,
County of Clinton, ss:

On this 17 day of Aug, 1957, before me, a Notary Public, in and for Clinton County, O., personally appeared Charles Coit Conner and Emogene Conner and acknowledged the signing of the above plat and that such signing was their free and voluntary act and deed for the uses and purposes therein mentioned.

In witness whereof I have hereunto set my hand and affixed my official seal on the day and date above written.

Frank B. Janda
Notary Public, Clinton Co., Ohio
My Commission Expires 2-3-1959

Received by the Board of County Commissioners July 1, 1957.

Ruby Rider Clerk.

Under authority provided by Acts of the General Assembly of the State of Ohio this plat was given approval by the Commissioners of Clinton Co., O. on July 1, 1957.

Ralph S. Thomas
Will H. West

Arthur H. Fisher

Clinton County Commissioners.