


100 D

156

1965

RECEIVED FOR RECORD
 RECORDED *Aug. 19, 1958*
 BOOK NO. 5 PAGE 156
 1957 SEP 28 AM 11:13
 FEE \$ 2.50
 JEAN S. RICHARDSON
 RECORDED
 DAN LANG

Oct 21, 1957
9:30 AM
Amurphy

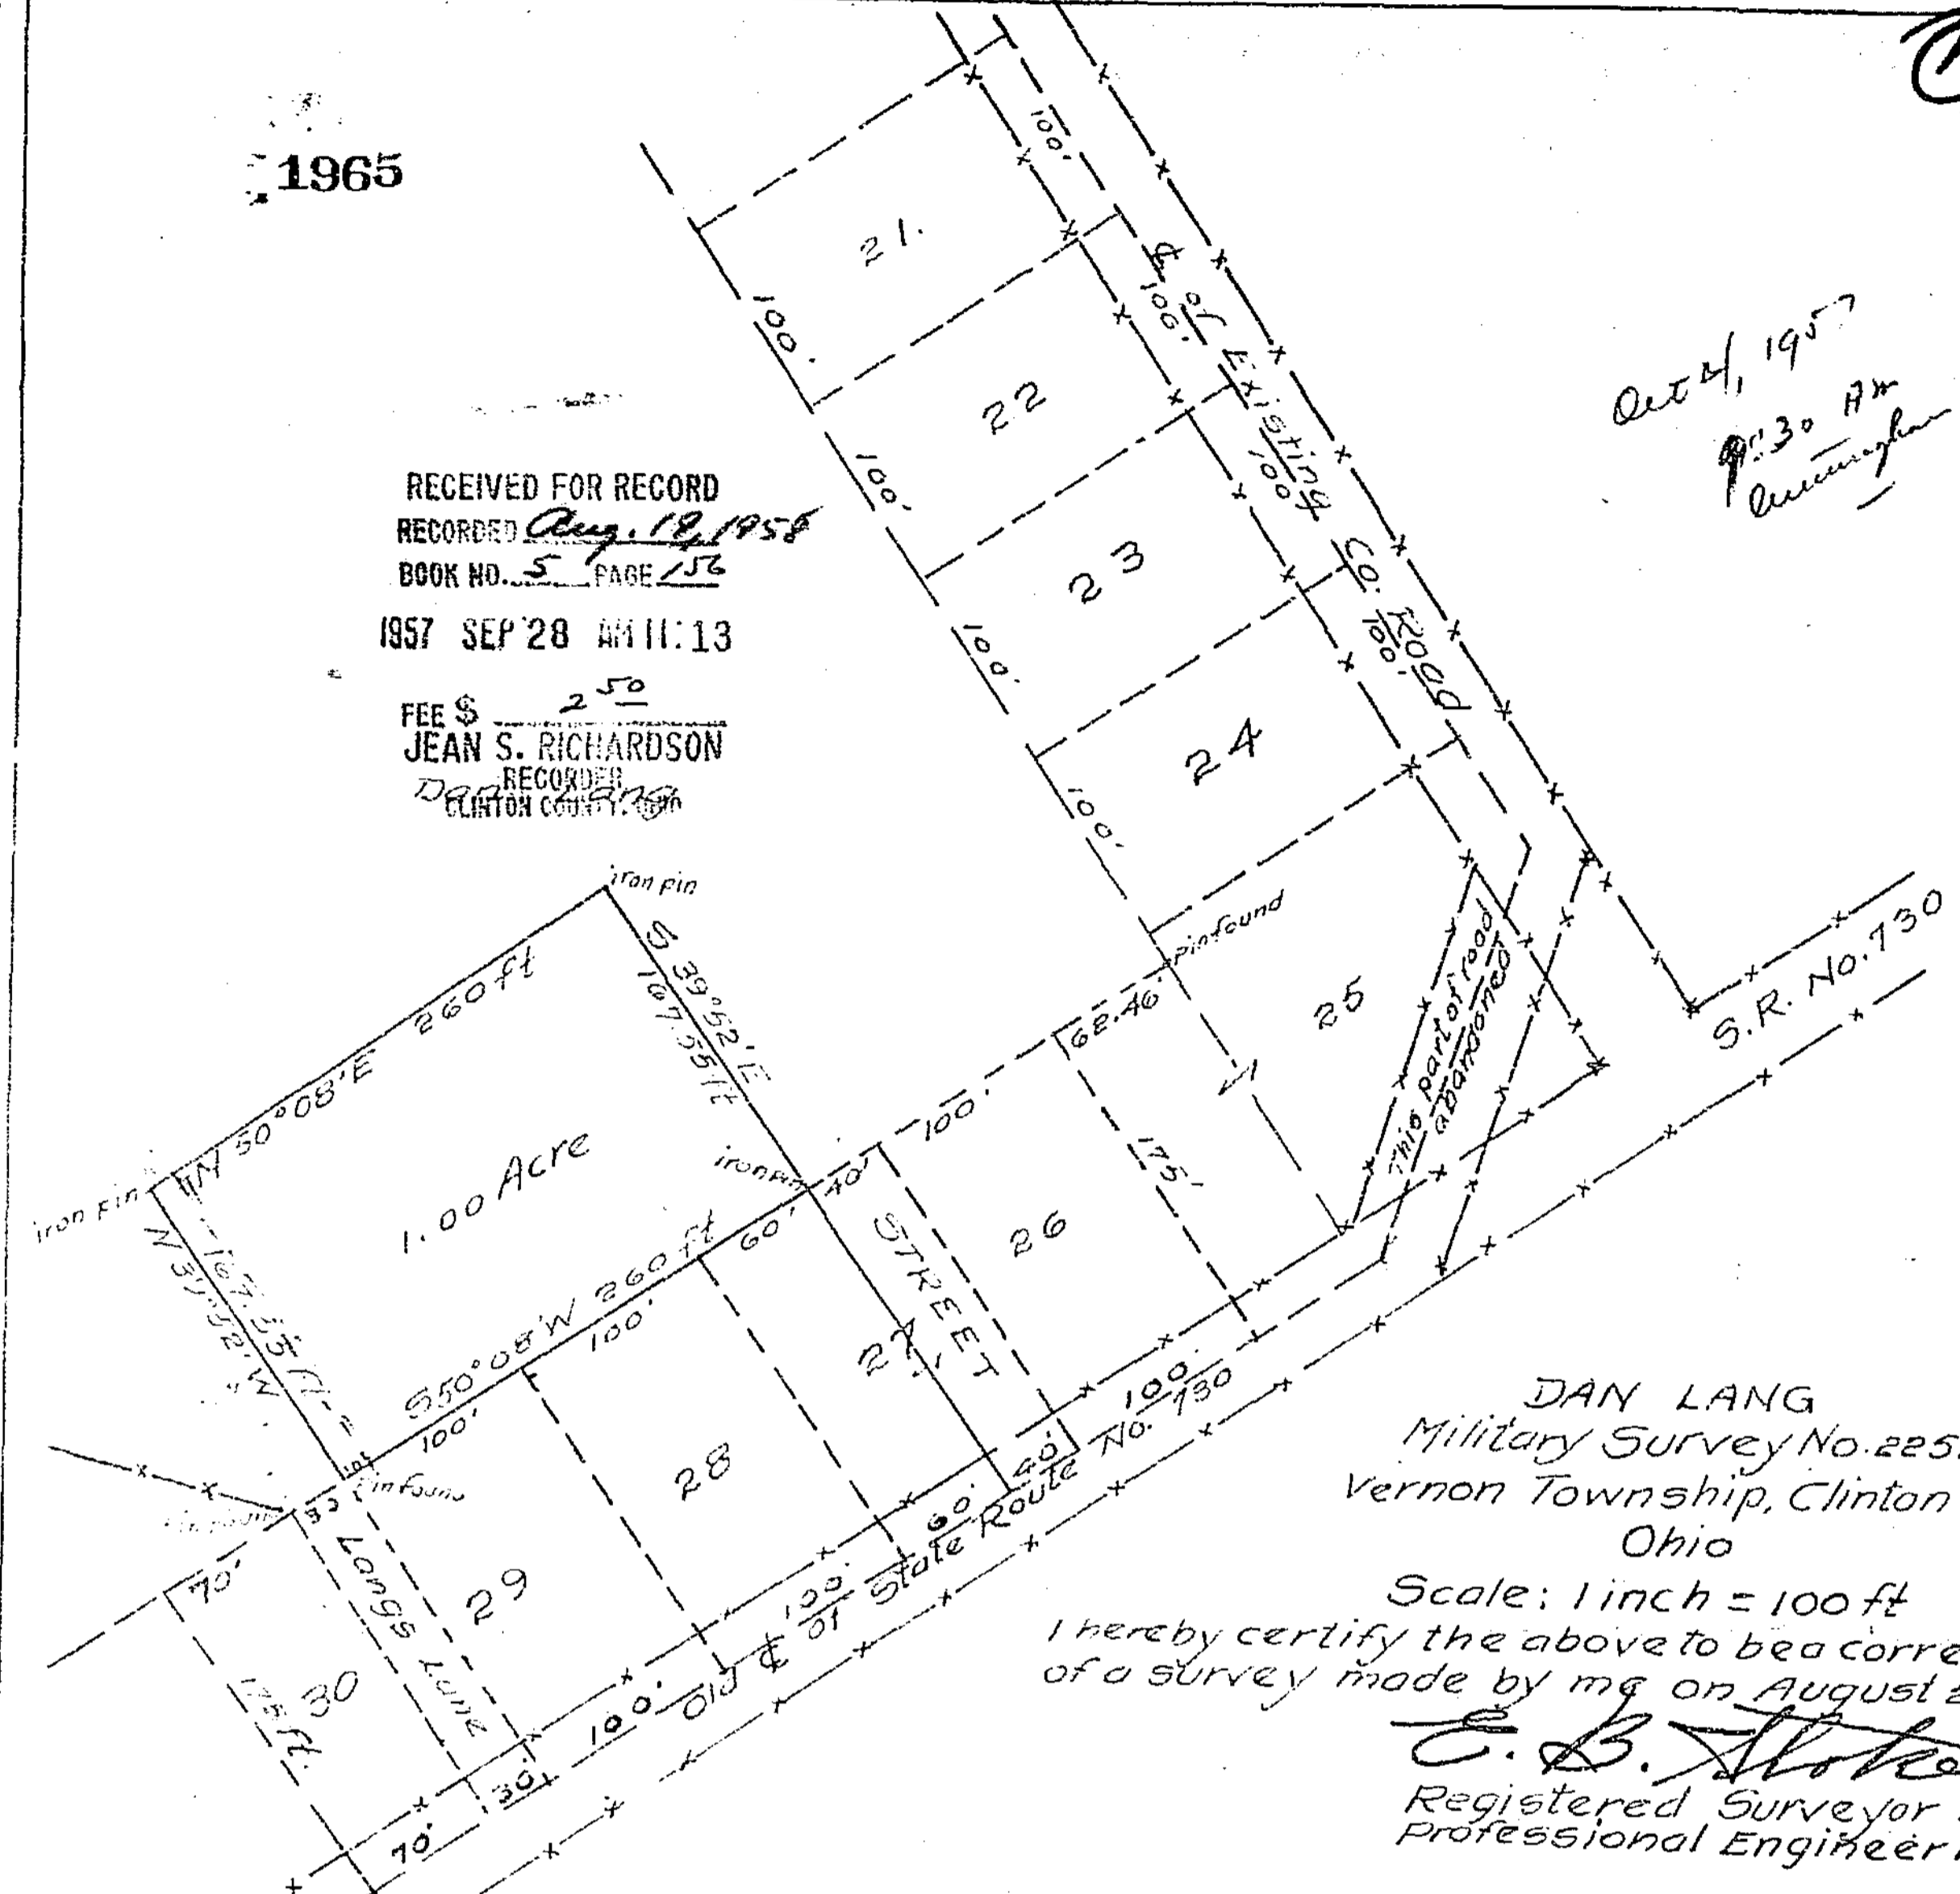

DAN LANG
 Military Survey No. 2251,
 Vernon Township, Clinton County,
 Ohio

Scale: 1 inch = 100 ft
 I hereby certify the above to be a correct plat
 of a survey made by me on August 26, 1957.

E. B. Stokes
 Registered Surveyor No. 2628
 Professional Engineer No. 6107.

I, Dan Lung, hereby
 certify that I am the owner
 of the real estate shown in
 the above plat, and that such
 subdivision of said real estate was
 made for the purpose of immediate
 or future transfer of ownership.

Daniel Lang
 Daniel Lang

Received by the Board of
 County Commissioners this
 5th day of September, 1957.

[Signature]
 Clerk.

STATE OF OHIO,
 County of Clinton, ss:
 On this 5 day of September, 1957, before
 me, a Notary Public in and for Clinton County,
 Ohio, personally appeared Dan Lung and
 acknowledged the signing of the above
 plat, and that such signing was his free and
 voluntary act and deed for the uses and purposes
 therein mentioned.

In Witness Whereof I have hereunto set my hand
 and affixed my official seal on the day and date
 above written.

Under authority provided by Acts
 of the General Assembly of the
 State of Ohio this plat was given
 approval at a meeting held on
 September, 5, 1957.

[Signature]
 Clinton County Commissioners.

Notary Public,
 State of Ohio
 Commission expires 5/28/59
[Signature]