


100 D

157

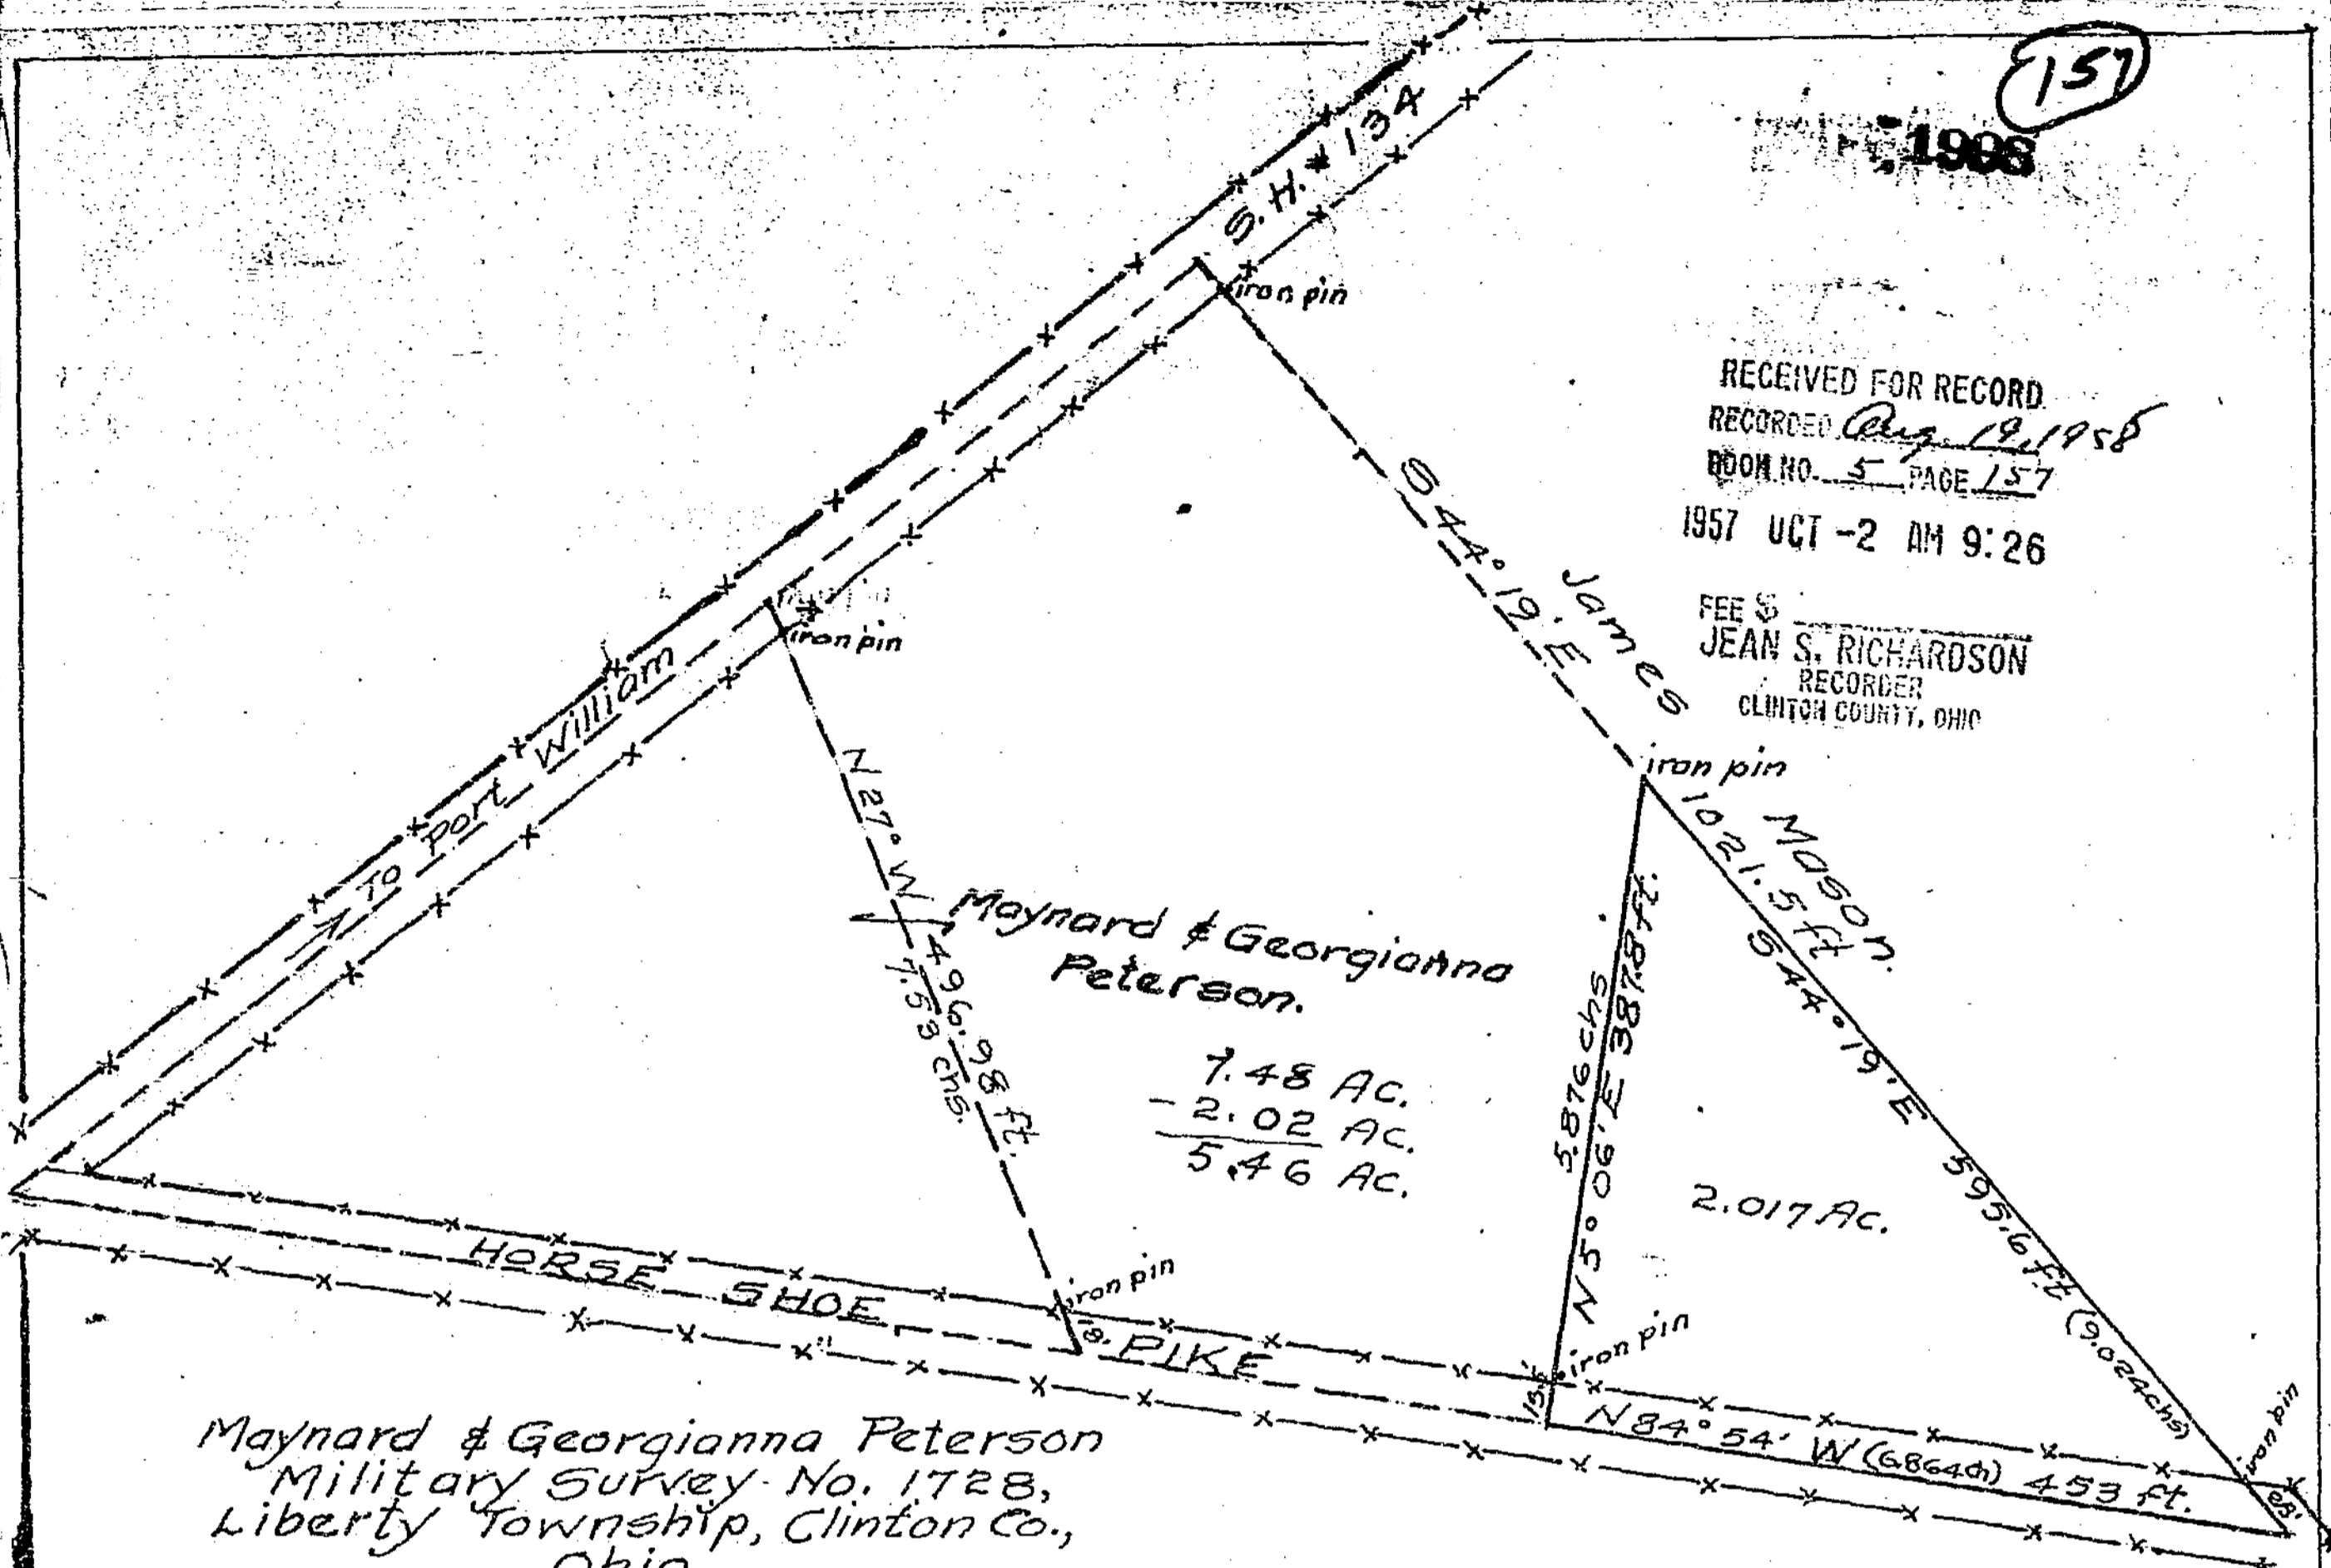

1957
 RECEIVED FOR RECORD
 RECORDED *Aug 19, 1958*
 BOOK NO. 5 PAGE 157
 1957 OCT -2 AM 9:26
 FEE \$
 JEAN S. RICHARDSON
 RECORDER
 CLINTON COUNTY, OHIO

Maynard & Georgianna Peterson
 Military Survey No. 1728,
 Liberty Township, Clinton Co.,
 Ohio
 Scale: 1 inch = 2 chs.
 1 chain = 66 ft

I hereby certify the above to be a correct plat of a survey made by me on Sept. 14, 1957.

We, Maynard Peterson and Georgianna Peterson, hereby certify that we are the owners of the real estate shown in the above plat, and that such subdivision of said real estate was made for the purpose of immediate or future transfer of ownership.

E. B. Stokes
 Registered Surveyor
 Professional Engineer
 No. 12287
 State of Ohio

Maynard Peterson
Georgianna Peterson

Received by the Board of County Commissioners on the day of September, 1957.

Ruby Rider clerk.

STATE OF OHIO
 County of Clinton ss:
 On this 20 day of September, 1957, before me, a Notary Public in and for Clinton County, Ohio, personally appeared Maynard Peterson and Georgianna his wife, and acknowledged the signing of the above plat, and that such signing was their free and voluntary act and deed for the uses and purposes therein mentioned.

Under authority provided by Acts of the General Assembly of the State of Ohio, this plat was given approval by the Clinton County Commissioners at a meeting held Sept. 1957.

In Witness Whereof I have hereunto set my hand and affixed my official seal on the day and date above written.

Will H. West
Arthur H. Fisher

Russell Reynolds
 Notary Public.
 13-81-59

Clinton County Commissioners.