


101C

2223 (163)

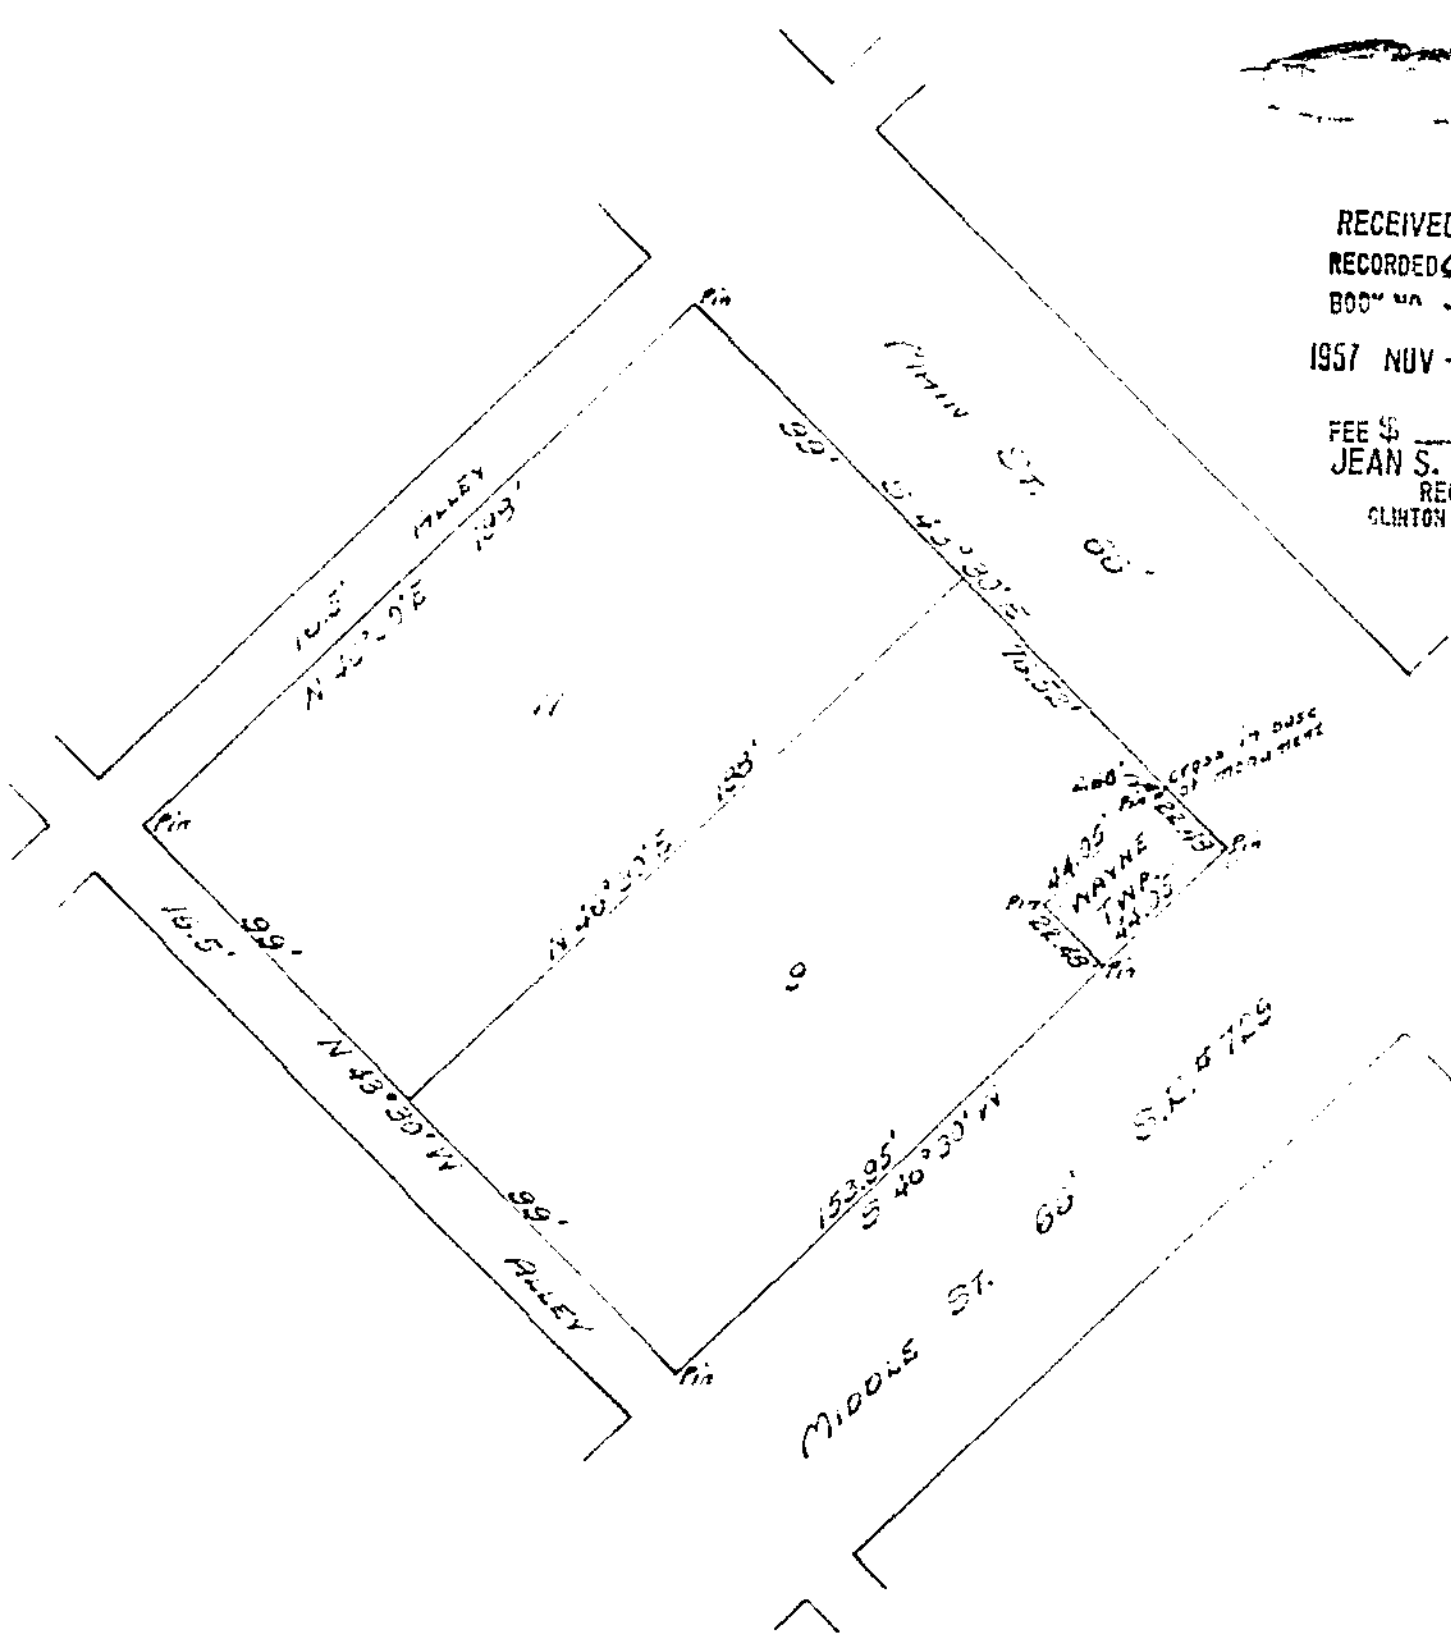

RECEIVED FOR RECORD  
 RECORDED *Aug 19, 1958*  
 BOOK NO. 5 PAGE 163  
 1957 NOV -1 AM 11:03  
 FEE \$ 2.50  
 JEAN S. RICHARDSON  
 RECORDER  
 CLINTON COUNTY, OHIO

**ESTA WOODS  
 TRUSTEES, WAYNE TOWNSHIP  
 LOTS No. 9 & 11  
 ORIGINAL TOWN PLAT OF CENTERVILLE  
 WAYNE TOWNSHIP  
 CLINTON COUNTY, OHIO  
 1" = 50'**

I hereby certify the above to be a correct plat of a survey made by me on October 21, 1957. There was present at the setting of the corners of the township lot Daniel B. Swingley, Leo W. Powers and Dalton McFadden, Trustees of Wayne Township, and Esta Woods, owner of the remainder of Lot No. 9. There being no record of the size of the township lot all of the above named parties agreed to the establishment of said corners and lines as shown in the above plat.

*Maynard Boston*  
 Registered Surveyor No. 3966.

We, the undersigned, were present at the setting of the corners of the township lot and witnessed the above mentioned agreement.

*Roy C. Arnold*