


RECEIVED FOR RECORD
RECORDED 11-30-57
BOOK NO. 5 PAGE 168
1957 NOV 30 AM 9:55

FEE \$ 5.00
JEAN S. RICHARDSON
RECORDER
CLINTON COUNTY, OHIO

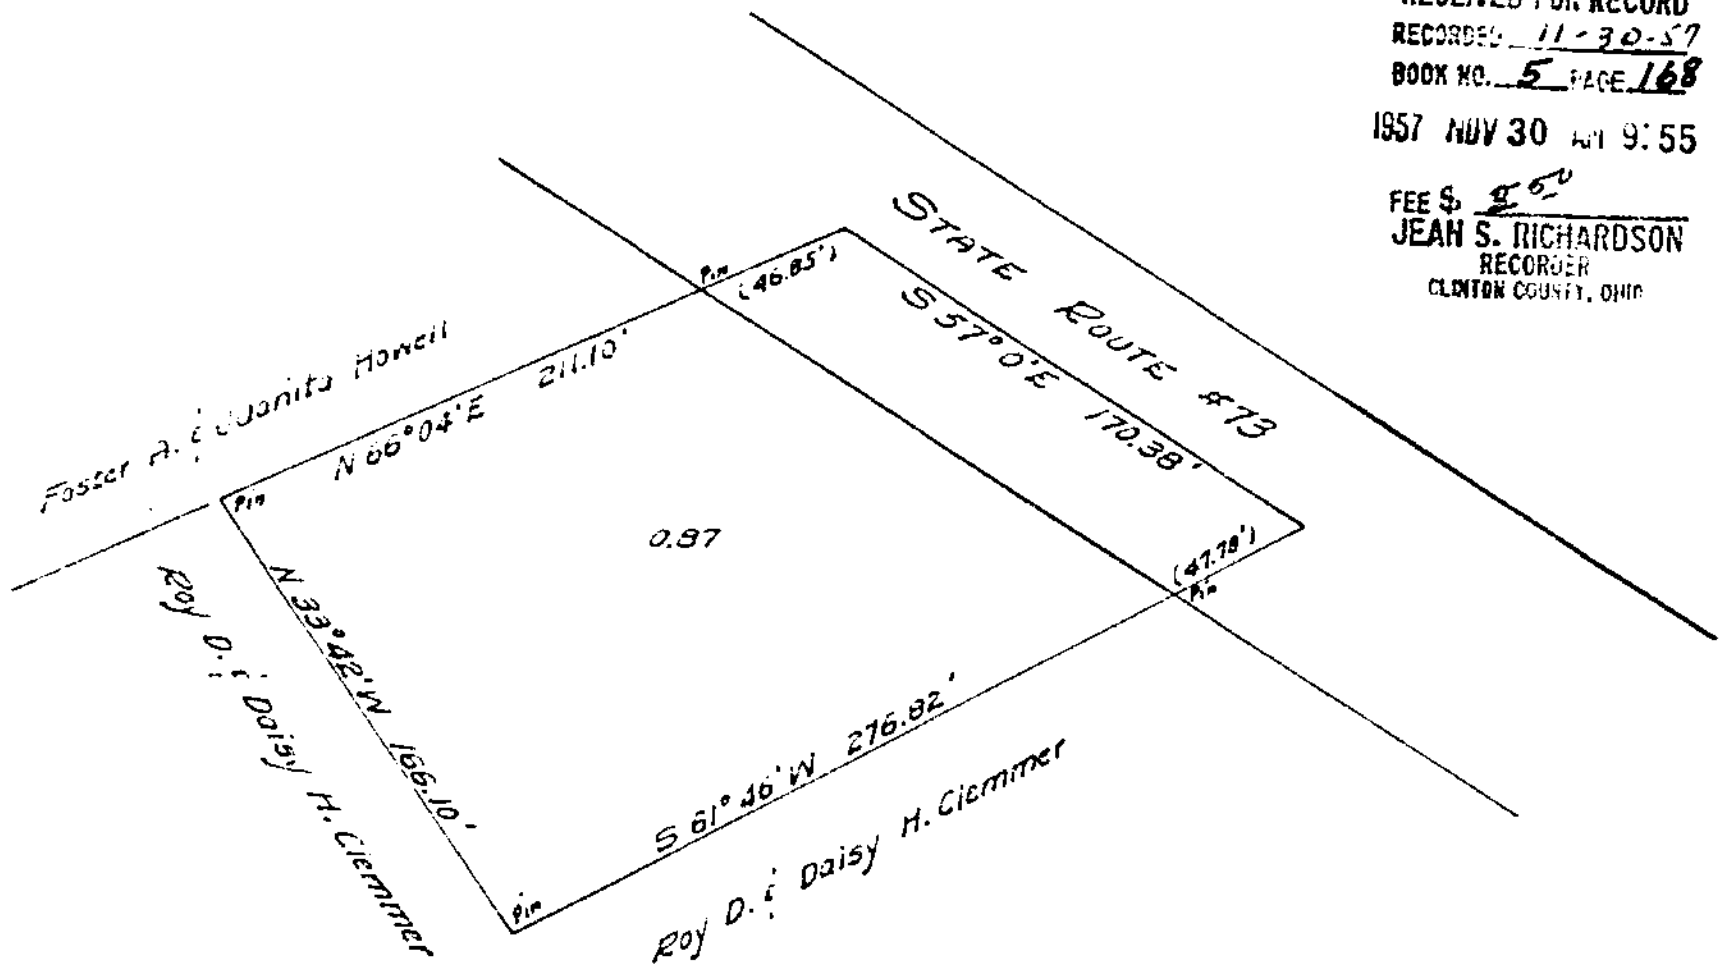

ROY D. & DAISY H. CLEMMER
MILITARY SURVEY #2246
CHESTER TOWNSHIP
CLINTON COUNTY, OHIO
1" = 60'

I hereby certify the above to be a correct plat of a survey made by me on November 16, 1957.

W. Raymond Bolton
Registered Surveyor No. 3956

We, Roy D. Clemmer and Daisy H. Clemmer, hereby certify that we are the owners of the real estate shown in the above plat and that such subdivision of said real estate is for the purpose of immediate or future transfer of ownership.

Roy D. Clemmer
Daisy H. Clemmer

State of Ohio
County of Clinton ss:

On this 30th day of November 1957, before me a Notary Public, in and for said State and County, personally appeared Roy D. Clemmer and Daisy H. Clemmer, and each separately and severally acknowledged the signing of the above plat as their free and voluntary act and deed for the uses and purposes therein mentioned.

In witness whereof I have hereunto set my hand and affixed my official seal on the day and date above written.

Evelyn B. Baumgardner
Notary Public, Clinton County, Ohio
My commission expires Nov. 23, 1960

Received by the Planning Commission of the City of Wilmington, Ohio on _____

Approved by the Planning Commission of the City of Wilmington, Ohio on 21st December 1957

W. J. White
Chairman
Robert K. Tucker
Secretary