


172

RECEIVED FOR RECORD
 RECORDED Aug 12 1957 *2527
 BOOK NO. 5 PAGE 172
 1957 DEC 10 AM 10:14
 FEE \$ 2.50
 JEAN S. RICHARDSON
 RECORDER
 CLINTON COUNTY, OHIO

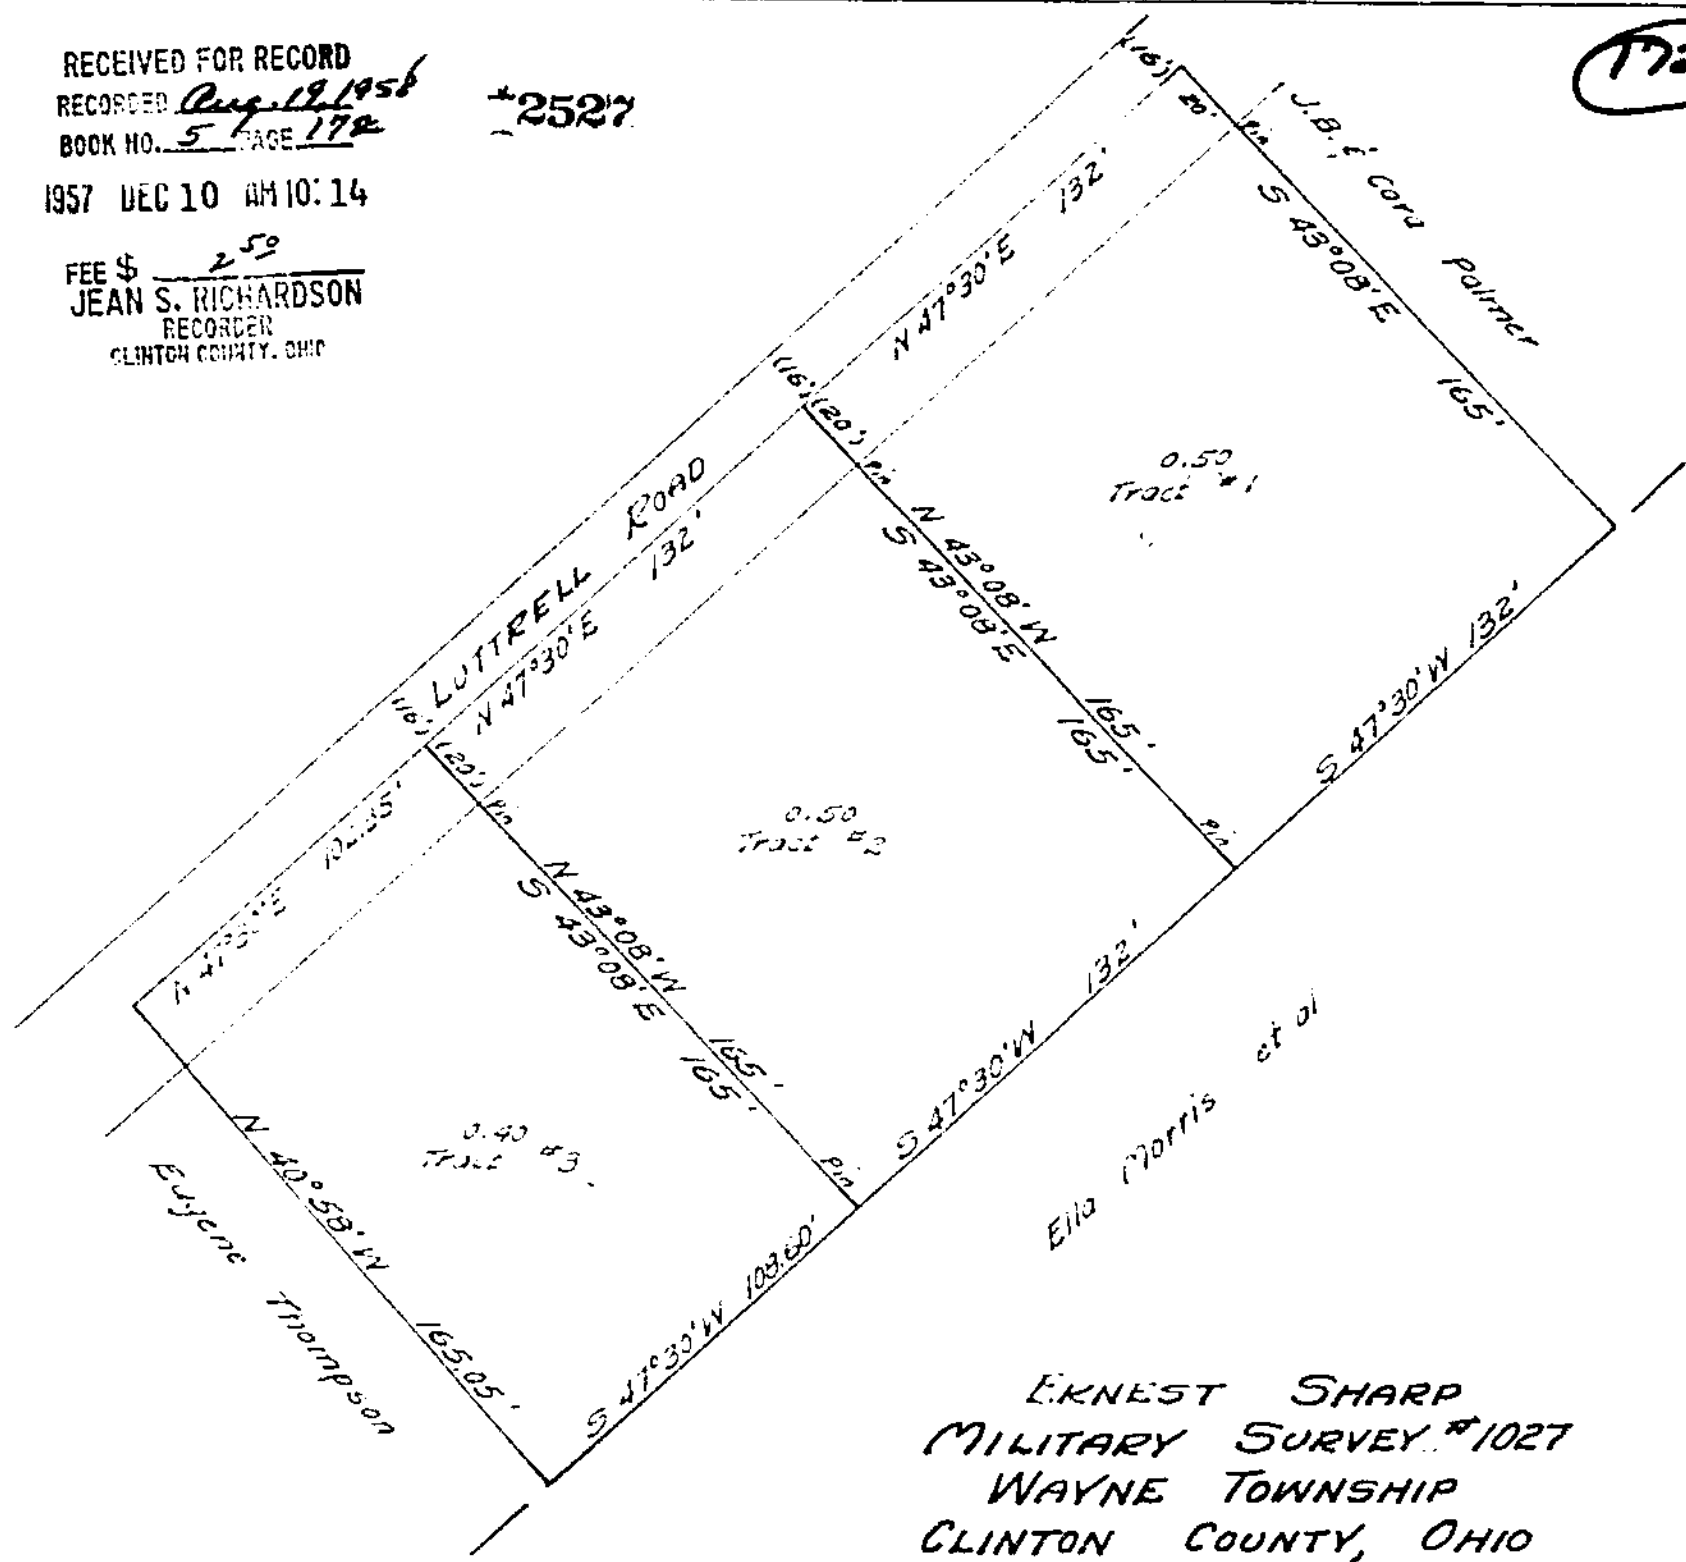

I hereby certify the above to be a correct plat of a survey made by me on August 7, 1957.

Magdalena Bowen
Registered Surveyor No. 3966

I, Ernest Sharp, hereby certify that I am the owner of the real estate shown in the above plat and that such subdivision of said real estate is for the purpose of immediate or future transfer of ownership.

Ernest Sharp

State of Ohio
 County of Clinton ss:
 On this 12th day of August, 1957, before me a Notary Public, in and for said State and County, personally appeared Ernest Sharp, who acknowledged the signing of the above plat and that said signing was his free and voluntary act and deed for the uses and purposes therein mentioned.
 In witness whereof I have hereunto set my hand and affixed my official seal on the day and date above written.



V.L. Robinson
 Notary Public
 My commission expires Nov. 20, 1960

Received by the Board of Commissioners of Clinton County, Ohio on August 12, 1957.

Suby Rider
Clerk

Approved by the Board of Commissioners of Clinton County, Ohio on August 12, 1957.



Willie D. New

 Clinton County Commissioners