


103 D

2618
RECEIVED FOR RECORD
RECORDED *By H. 1158*
BOOK NO. 5 PAGE 126
1957 DEC 28 AM 11:23
FEE \$ 5.00
JEAN S. RICHARDSON
RECORDER
CLINTON COUNTY, OHIO

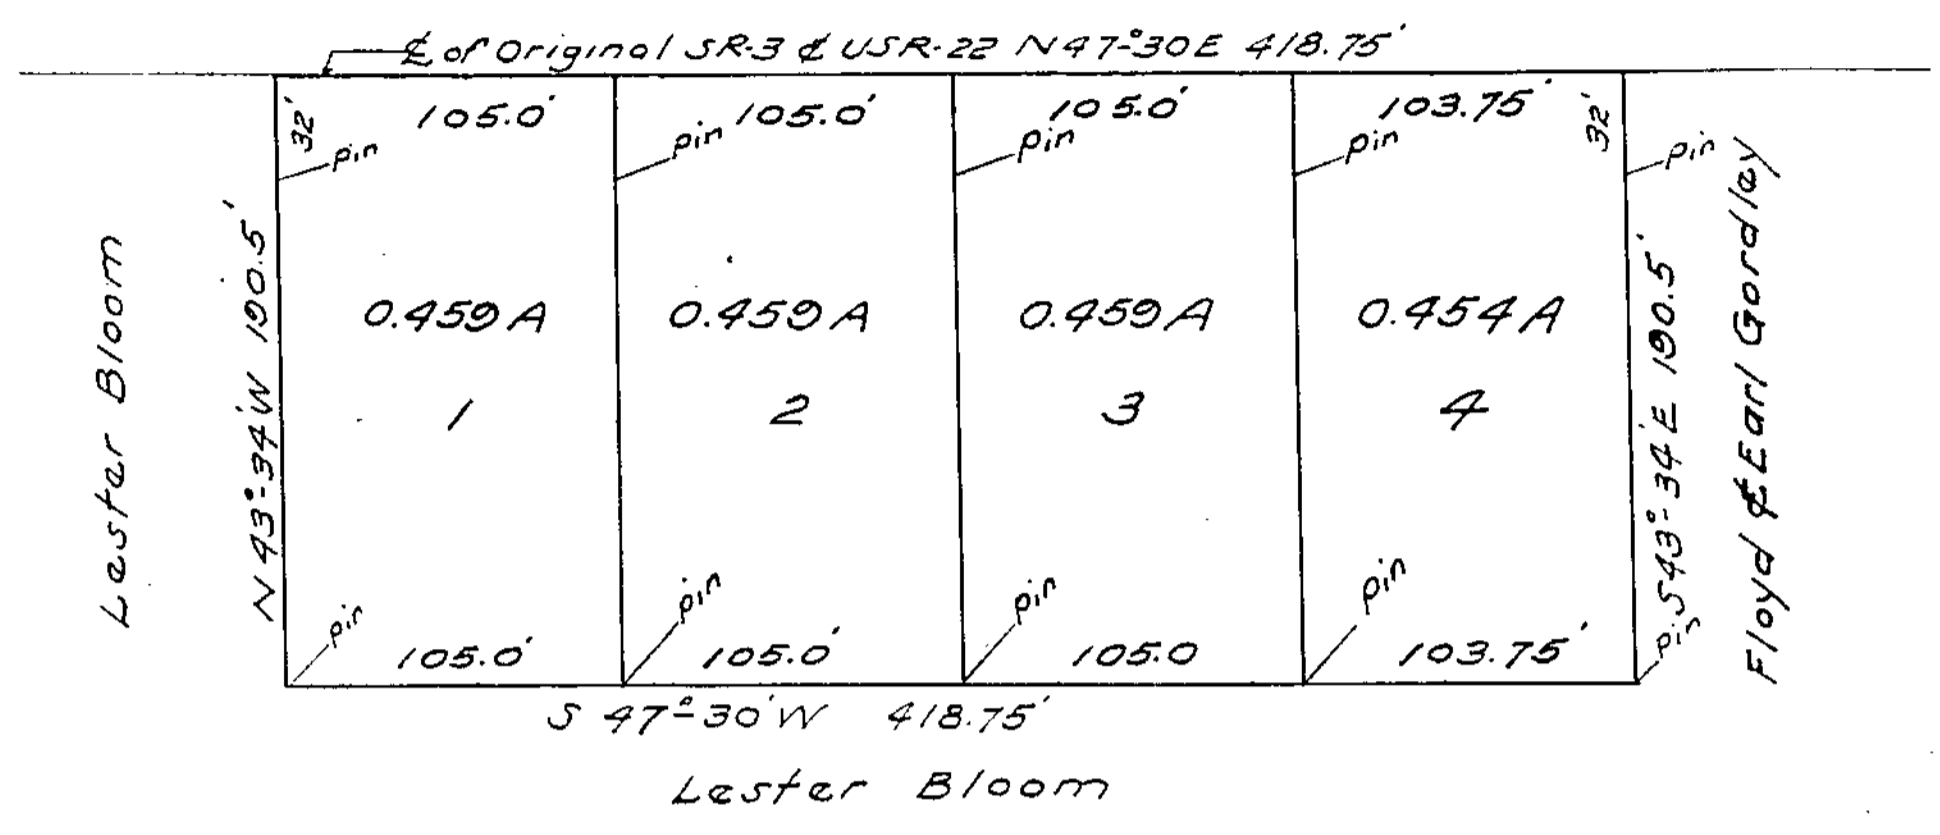

HOWARD RIDGEON SUBDIVISION
Survey No. 2189
Adams Township
Clinton County, Ohio
Scale 1"=66'

I hereby certify the above to be a correct plat of a survey made by me on November 2, 1957.

E. B. Stokes

Registered Surveyor No. 2628
Professional Engineer No. 6107

We Howard Pidgeon and Mildred Pidgeon hereby certify that we are the owners of the real estate shown in the above plat and that such subdivision of said real estate is for the purpose of immediate or future transfer of ownership.

Howard Pidgeon
Mildred Pidgeon

State of Ohio
County of Clinton ss

On this 14th day of November, 1957, before me a Notary Public in and for Clinton County, Ohio, personally appeared Howard Pidgeon and Mildred Pidgeon and acknowledged the signing of the above plat and that such signing was their free and voluntary act and deed for the uses and purposes therein mentioned. In witness whereof I have hereunto set my hand and affixed my official seal on the day and date above written.

Charles E. Hart Jr.
Notary Public, Clinton, Co., Ohio
My Commission expires 5/1/59

Received by the Board of County Commissioners on Nov 15, 1957.
Ruby Rider, Clerk

Approved by the Board of County Commissioners at a meeting held Nov. 15, 1957.

William H. West
James C. ...

Clinton County Commissioners