


2796

179

RECEIVED FOR RECORD
 RECORDED *Aug 19 1958*
 BOOK NO. *57* PAGE *179*
 1958 FEB -6 AM 10:02
 FEE \$ *2.50*
 JEAN S. RICHARDSON
 RECORDER
 CLINTON COUNTY, OHIO

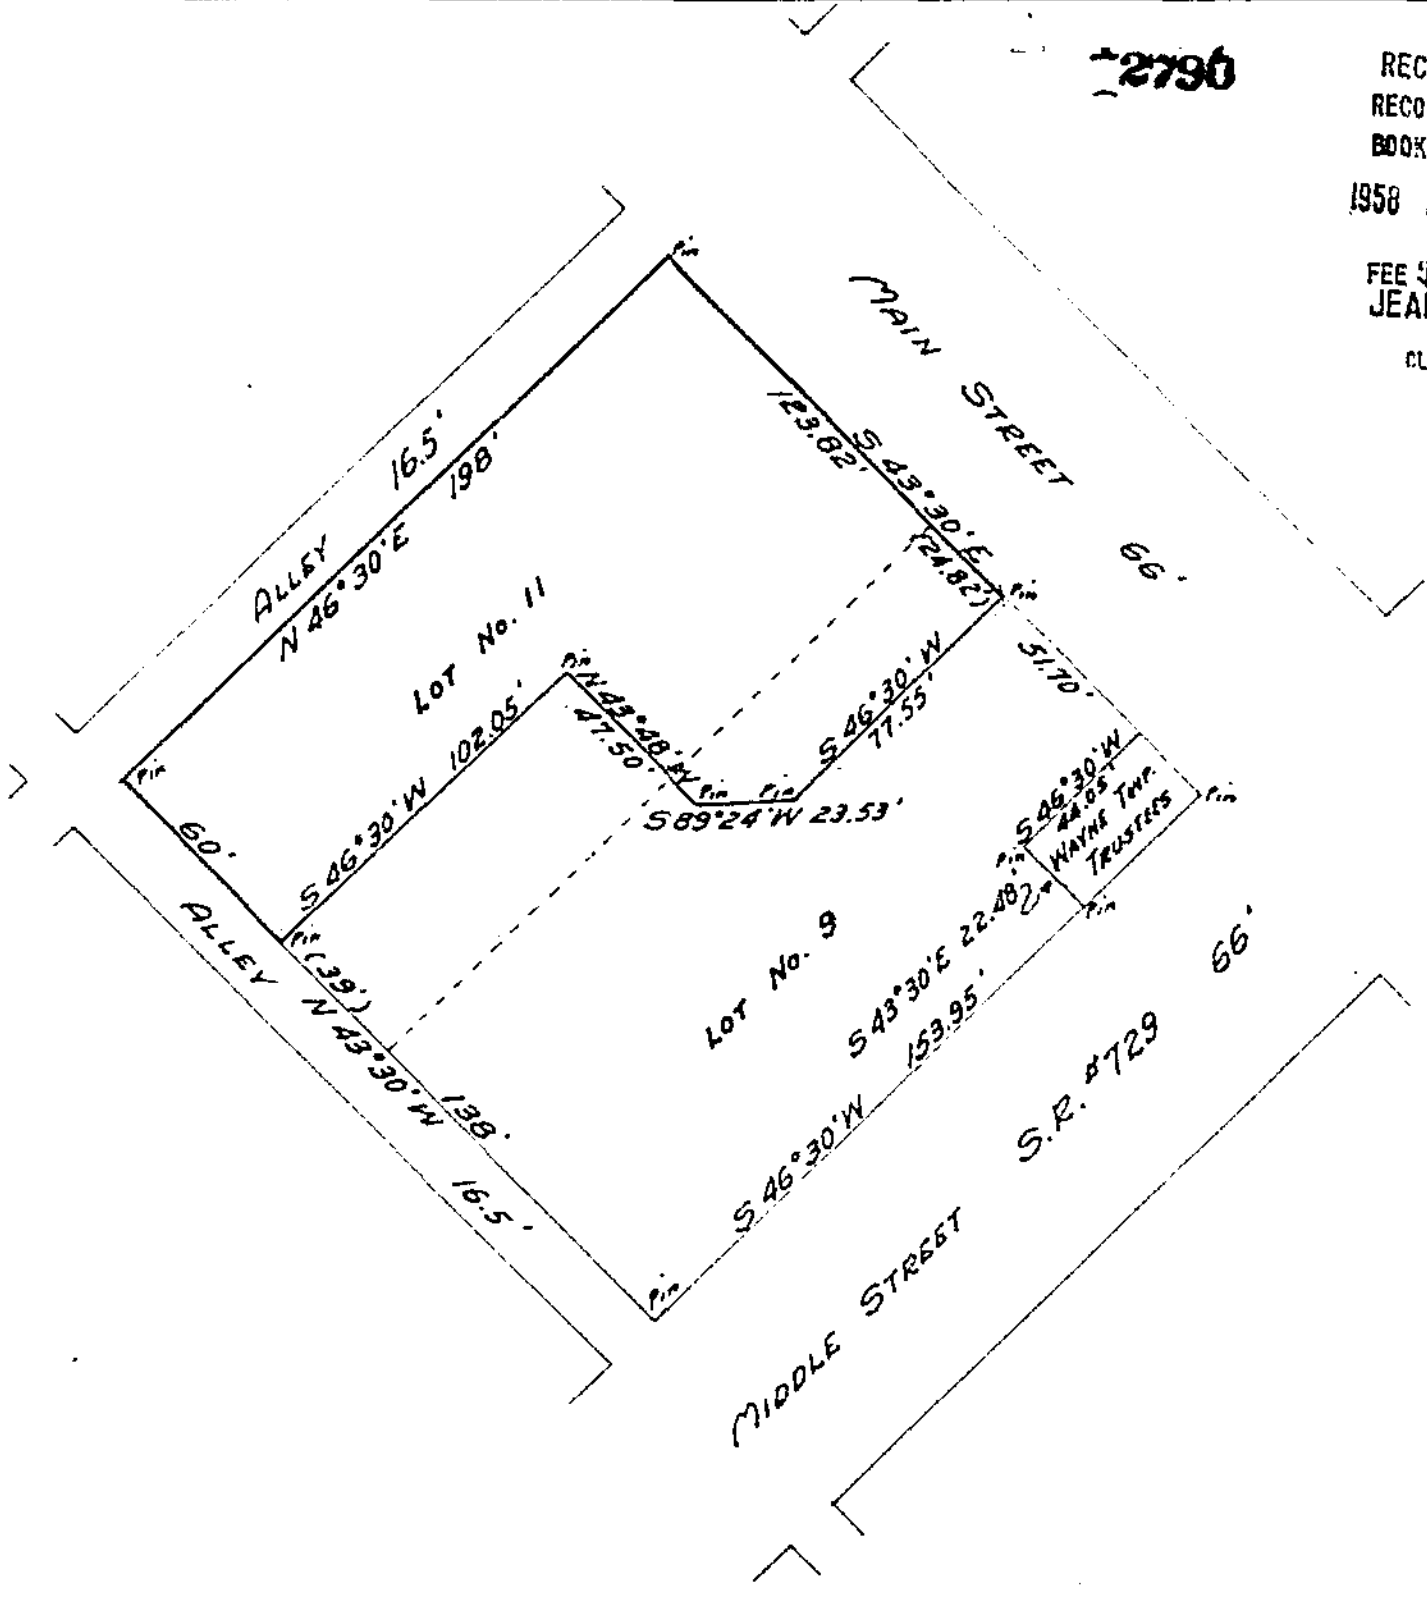

EDWIN A & GRACE STIENECKER
 LOTS No. 9 & 11, ORIGINAL TOWN PLAT
 VILLAGE OF CENTERVILLE
 WAYNE TOWNSHIP
 CLINTON COUNTY, OHIO
 1" = 50'

I hereby certify the above to be a correct plot of a survey made by me on December 18, 1957.
 Maynard Boston
 Registered Surveyor No. 3966

We, Edwin A. Stienecker and Grace Stienecker, hereby certify that we are the owners of the real estate shown in the above plat and that such subdivision of said real estate is for the purpose of immediate or future transfer of ownership.
 Edwin A. Stienecker
 Grace Stienecker

State of Ohio
 County of Clinton ss:
 On this *18th* day of December, 1957, before me a Notary Public, in and for said County and State, personally appeared Edwin A. Stienecker and Grace Stienecker and each separately and severally acknowledged the signing of the above plat as their free and voluntary act and deed for the uses and purposes therein mentioned.
 In witness whereof I have hereunto set my hand and affixed my official seal on the day and date above written.
 Kenneth O. Stone
 Notary Public, ~~Clinton County, Ohio~~ State of Ohio
 My commission expires 10/24/60

Received by the Board of Commissioners of Clinton County, Ohio on December 20, 1957.
 Clerk Ruby Rider

Approved by the Board of Commissioners of Clinton County, Ohio, on December 20, 1957.
 Will H. Hewitt
 Arthur H. Fisher
 Herman S. Watson
 Clinton County Commissioners

