


86 A

18

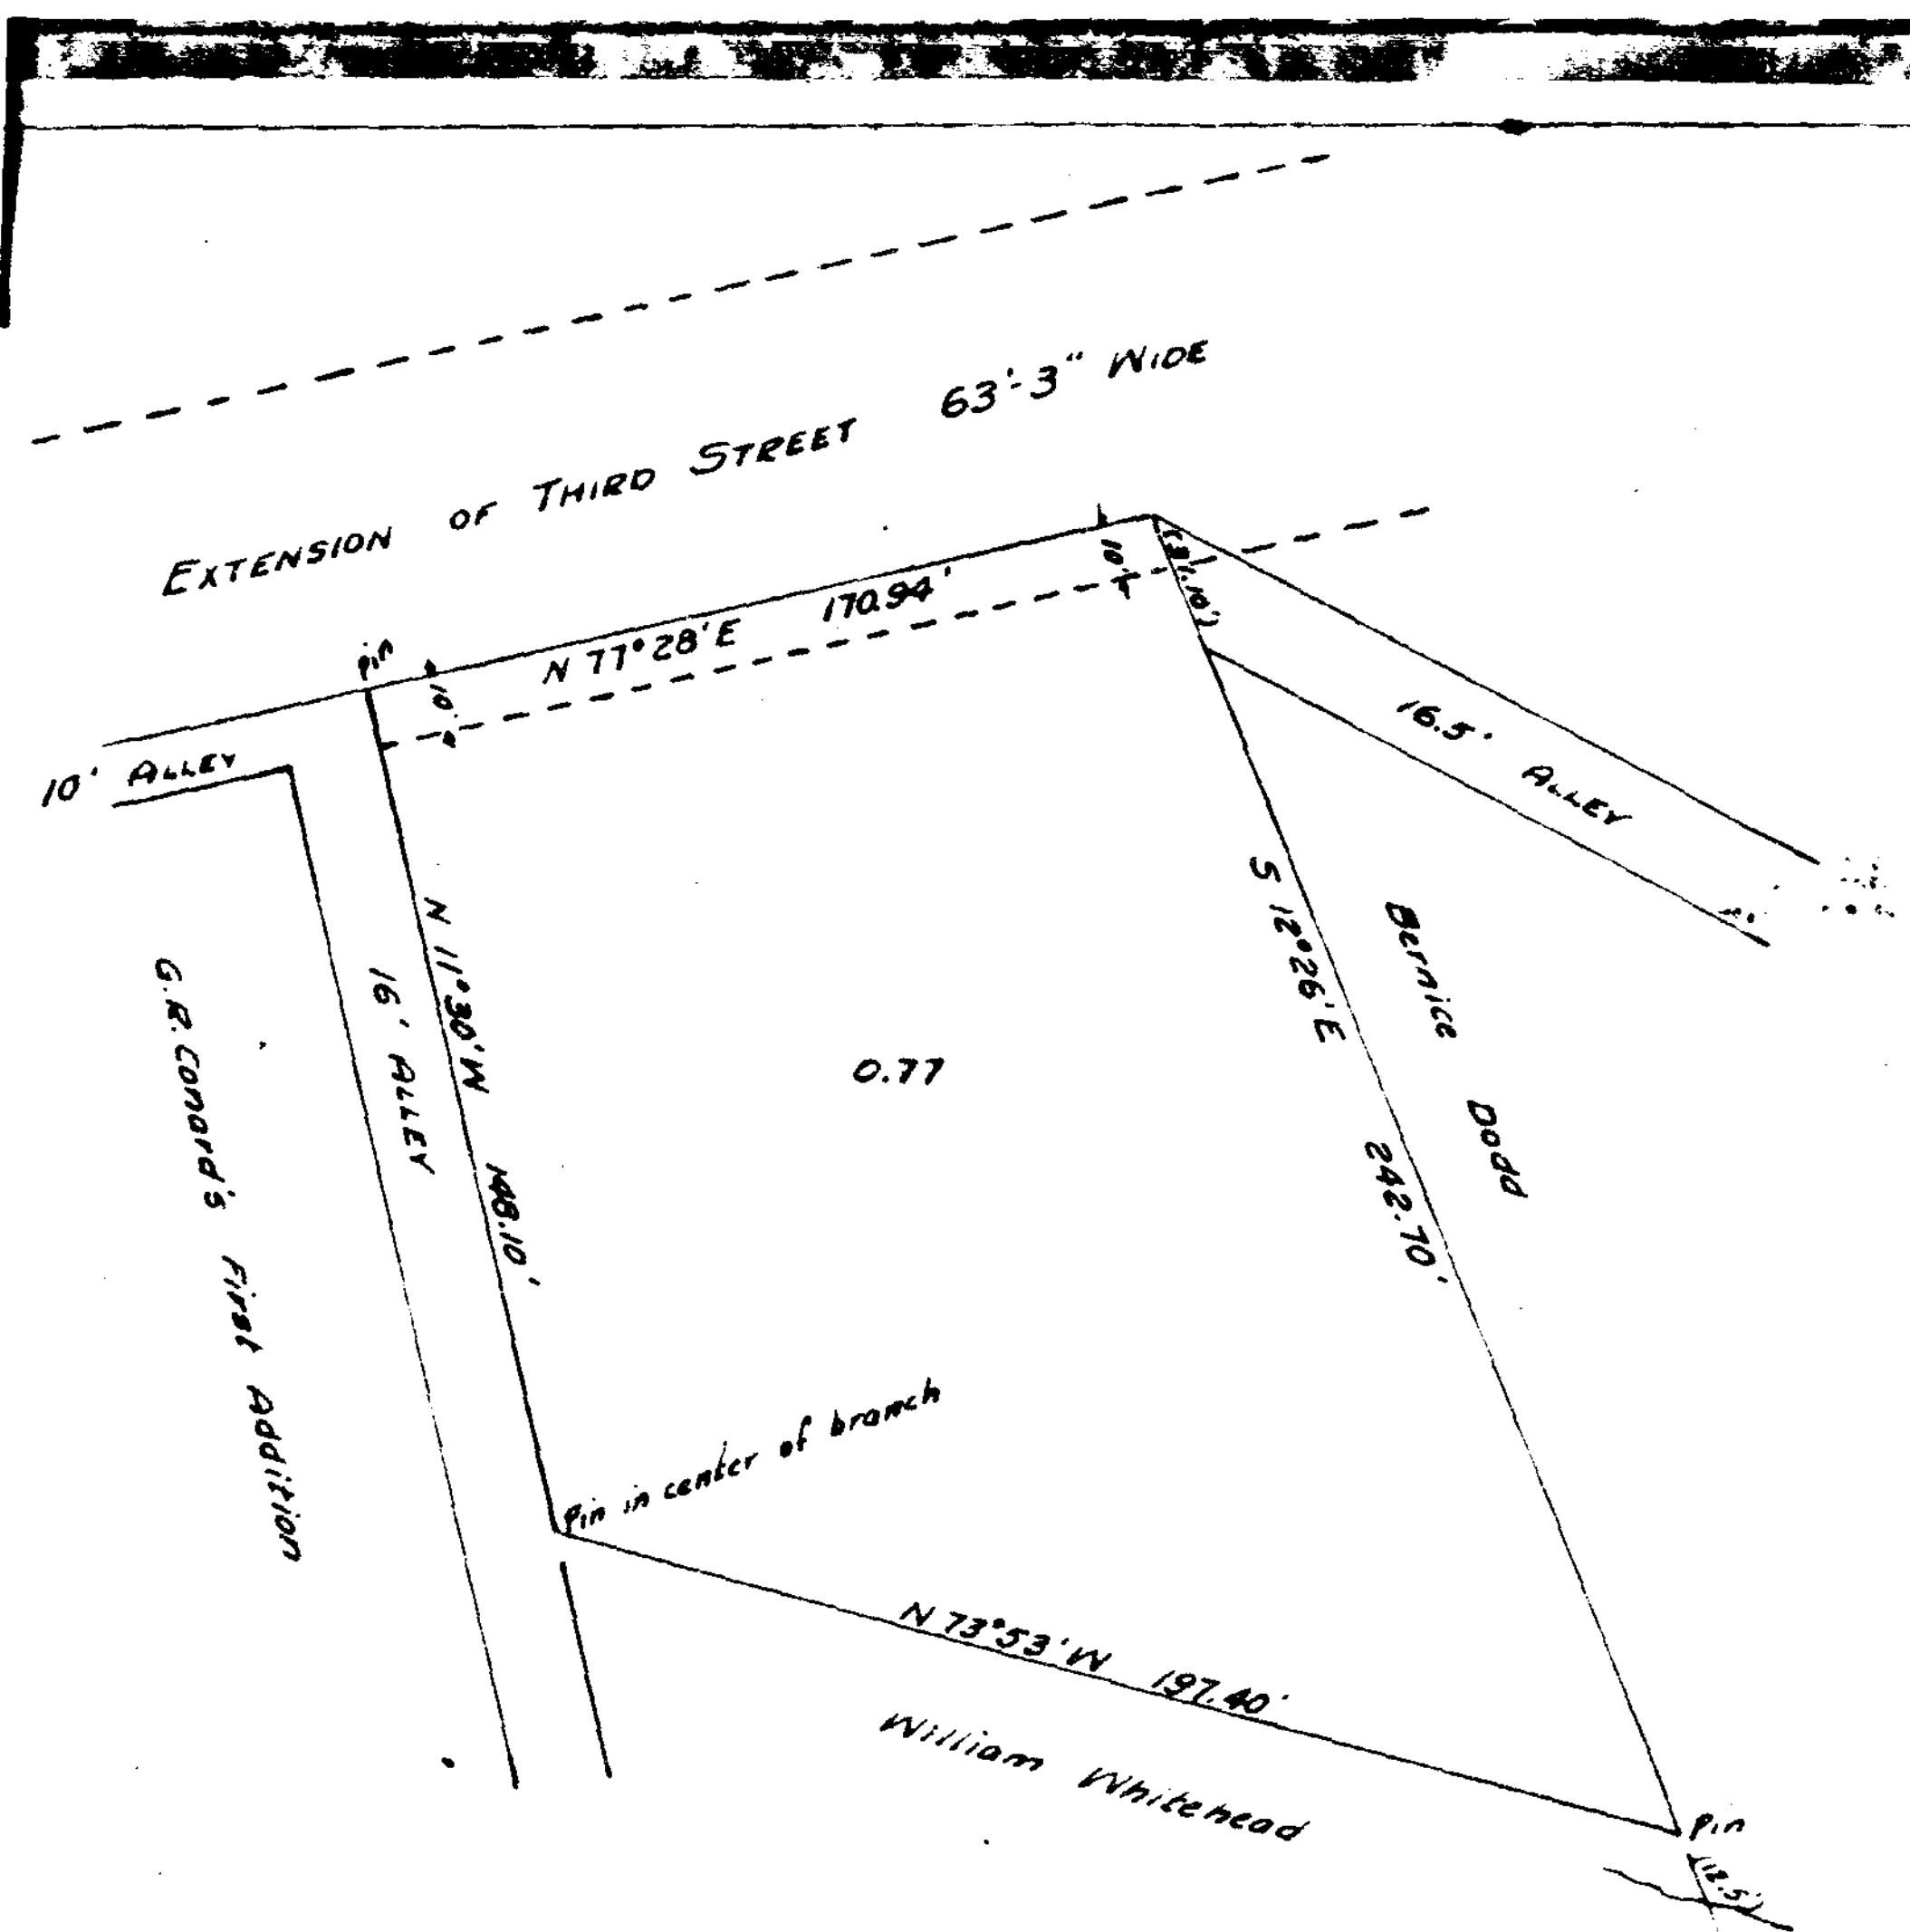

WILLIAM WHITEHEAD
 MILITARY SURVEY #4397
 VILLAGE OF NEW VIENNA
 GREEN TOWNSHIP
 CLINTON COUNTY, OHIO
 1" = 40'

I hereby certify the above to be a correct plot of a survey made by me on January 4, 1956.

Maynard Boston
 Registered Surveyor No. 3966



I, William Whitehead, hereby certify that I am the owner of the real estate shown in the above plot and that such subdivision of said real estate is for the purpose of immediate or future transfer of ownership.

William Whitehead

State of Florida
 County of *DeSoto*

On this *13* day of *February* 1956, before me a Notary Public, in and for *DeSoto* County, Florida, personally appeared *William Whitehead* who acknowledged the signing of the above plat and that such signing was his free and voluntary act on deed for the uses and purposes therein mentioned.

In witness whereof I have hereunto set my hand and affixed my official seal on the day and date above written.

Josephine K. Ferris
 Notary Public,
 My commission expires _____
 Notary Public, State of Florida at large
 My commission expires June 27, 1959.
 Bonded by American Surety Co. of N. Y.

Approved by the Council of the Village of New Vienna, Ohio on _____

James L. Veltner
 Mayor
R. J. Pulow
 Clerk

RECEIVED FOR RECORD
 RECORDS PAGE 22
 1430 FEB 21 PM 3:47
 FREE \$ 2.50
 JEAN S. RICHARDS
 REGISTERED CLERK
 CLINTON COUNTY, OHIO