


104
D

3219

185

RECEIVED FOR RECORD
RECORDED Aug 19, 1958
BOOK NO. 5 PAGE 185
1958 APR 24 AM 9:36
FEE \$ 2.50
JEAN S. RICHARDSON
RECORDER
CLINTON COUNTY, OHIO

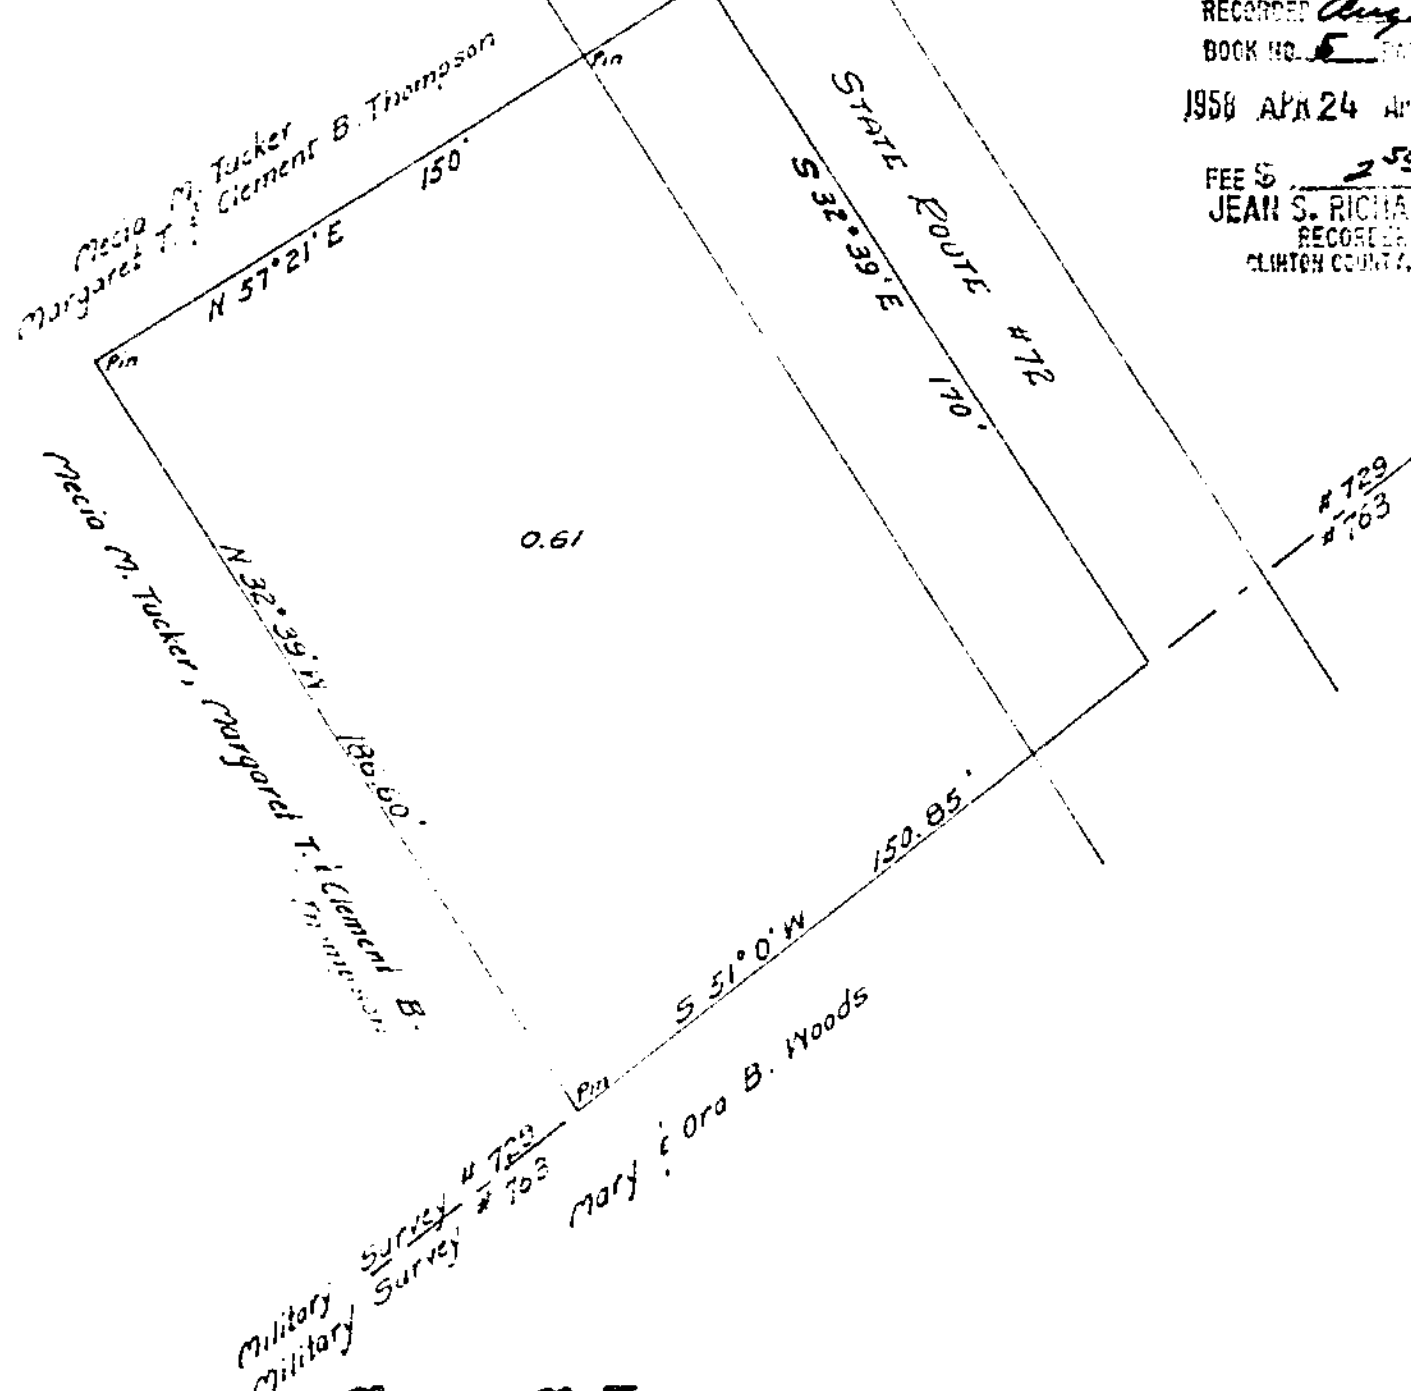

Mecia M. TUCKER ET AL
MILITARY SURVEY # 729
RICHLAND TOWNSHIP
CLINTON COUNTY, OHIO
1" = 40'

I hereby certify the above to be a correct plat of a survey made by me on March 12, 1958.

Maynard Barton
Registered Surveyor No. 3966

We, Mecia M. Tucker, Margaret T. Thompson and Clement B. Thompson, hereby certify that we are the owners of the real estate shown in the above plat and that such subdivision of said real estate is for the purpose of immediate or future transfer of ownership.

Mecia M. Tucker
Margaret T. Thompson
Clement B. Thompson

State of Ohio
County of Clinton ss:
On this 28 day of April 1958, before me a Notary Public, in and for said State and County, personally appeared Mecia M. Tucker, Margaret T. Thompson and Clement B. Thompson, and each separately and severally, acknowledged the signing of the above plat as their free and voluntary act and deed for the uses and purposes therein mentioned.

In witness whereof I have hereunto set my hand and affixed my official seal on the day and date above written.

E. R. [Signature]
Notary Public, State of Ohio
My commission expires 8-28-60

Received by the Board of Commissioners of Clinton County, Ohio on March 17, 1958

[Signature]
Clerk

Approved by the Board of Commissioners of Clinton County, Ohio on March 17, 1958.

[Signature]
James S. Wilson
Will [Signature]
Clinton County Commissioners