


3270

188

RECEIVED FOR RECORD
RECORDED *April 21, 1958*
BOOK NO. *5* PAGE *188*
1958 APR 29 AM 11:15
FEE \$ *2.50*
JEAN S. RICHARDSON
RECORDER
CLINTON COUNTY, OHIO

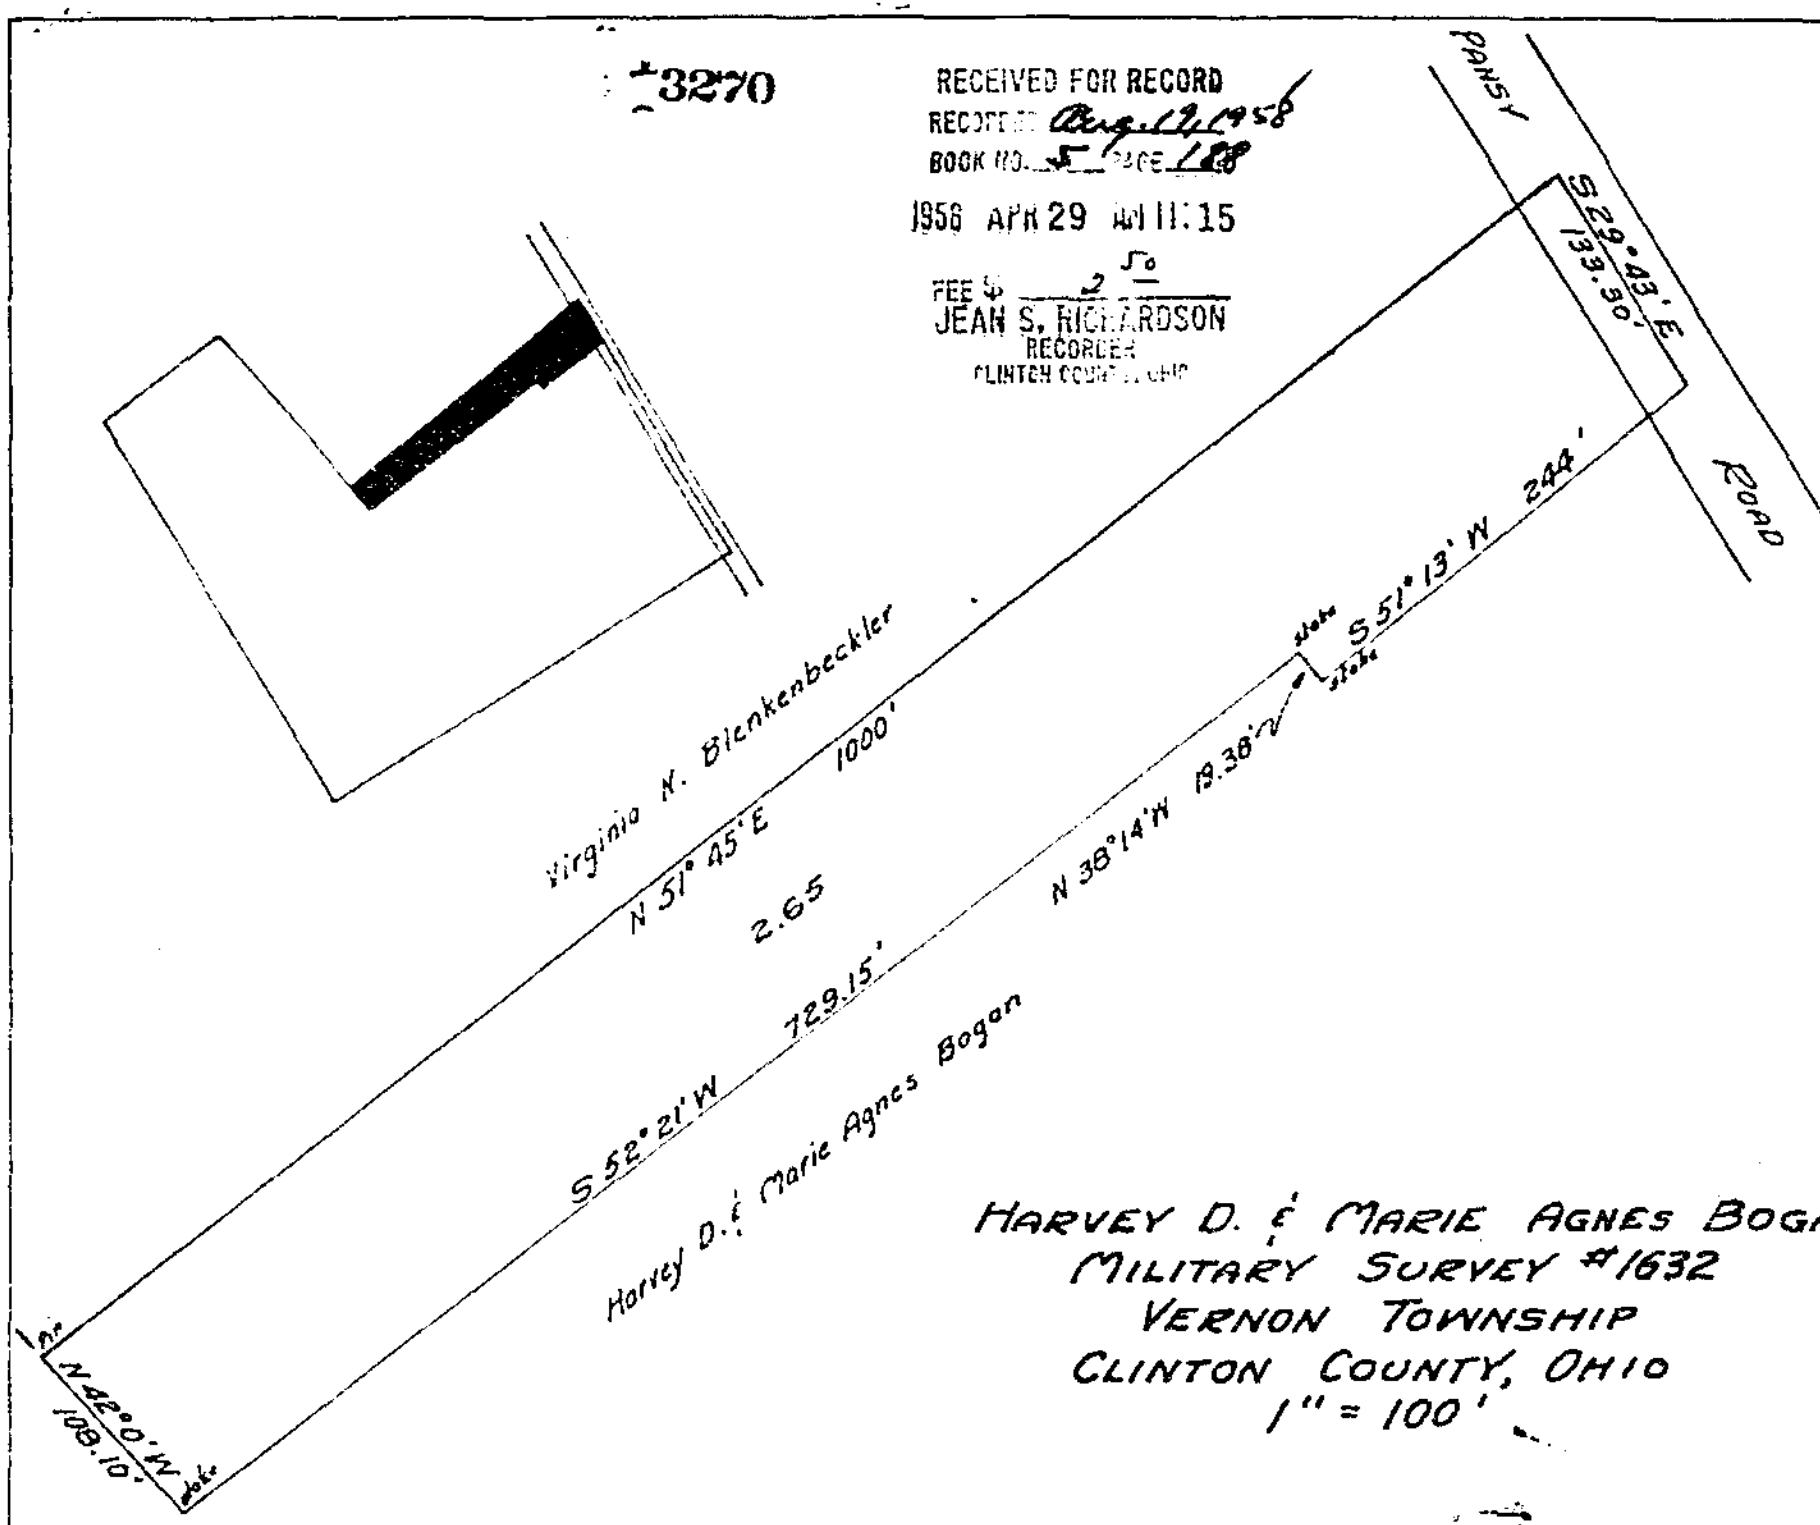

HARVEY D. & MARIE AGNES BOGAN
MILITARY SURVEY #1632
VERNON TOWNSHIP
CLINTON COUNTY, OHIO
1" = 100'

I hereby certify the above to be a correct plot of a survey made by me on April 12, 1958.

Waynard Boston
Registered Surveyor No. 3966

We, Harvey D. Bogan and Marie Agnes Bogan, hereby certify that we are the owners of the real estate shown in the above plot and that such subdivision of said real estate is for the purpose of immediate or future transfer of ownership.

Harvey D. Bogan
Marie Agnes Bogan

State of Ohio
County of Clinton ss:
On this *12* day of *April*, 1958, before me a Notary Public, in and for said County and State personally appeared *Harvey D. Bogan and Marie Agnes Bogan*, and each separately and severally acknowledged the above plot as their free and voluntary act and deed for the uses and purposes therein mentioned.
In witness whereof I have hereunto set my hand and affixed my official seal on the day and date above written.

Waynard Boston
Notary Public, Clinton County, Ohio
My commission expires *May 4, 1960*

Received by the Board of Commissioners of Clinton County, Ohio on April 14, 1958.

Ruby Rider
Clerk

Approved by the Board of Commissioners of Clinton County, Ohio on April 14, 1958.

Arthur H. Fisher
Henry C. Wilson
Will H. West
Clinton County Commissioners