

LOCATION PLAN CLI-251 - 0.07 ST. MARTIN ROAD CLINTON COUNTY

1956

SCALE 1" = 50'

RECORDED
Platbook 5
Clinton County Plat Record


I hereby certify that this is a true delineation
of a survey made by the Ohio Department
of Highways.

Date: 2-27-58
John W. Bostick
Div. Deputy Director
Registered Surveyor No. 2443
Registered Engineer, No. 2159

86 B

CLINTON COUNTY
JEFFERSON TWP.
M.S. 2790


BROWN COUNTY
PERRY TWP.

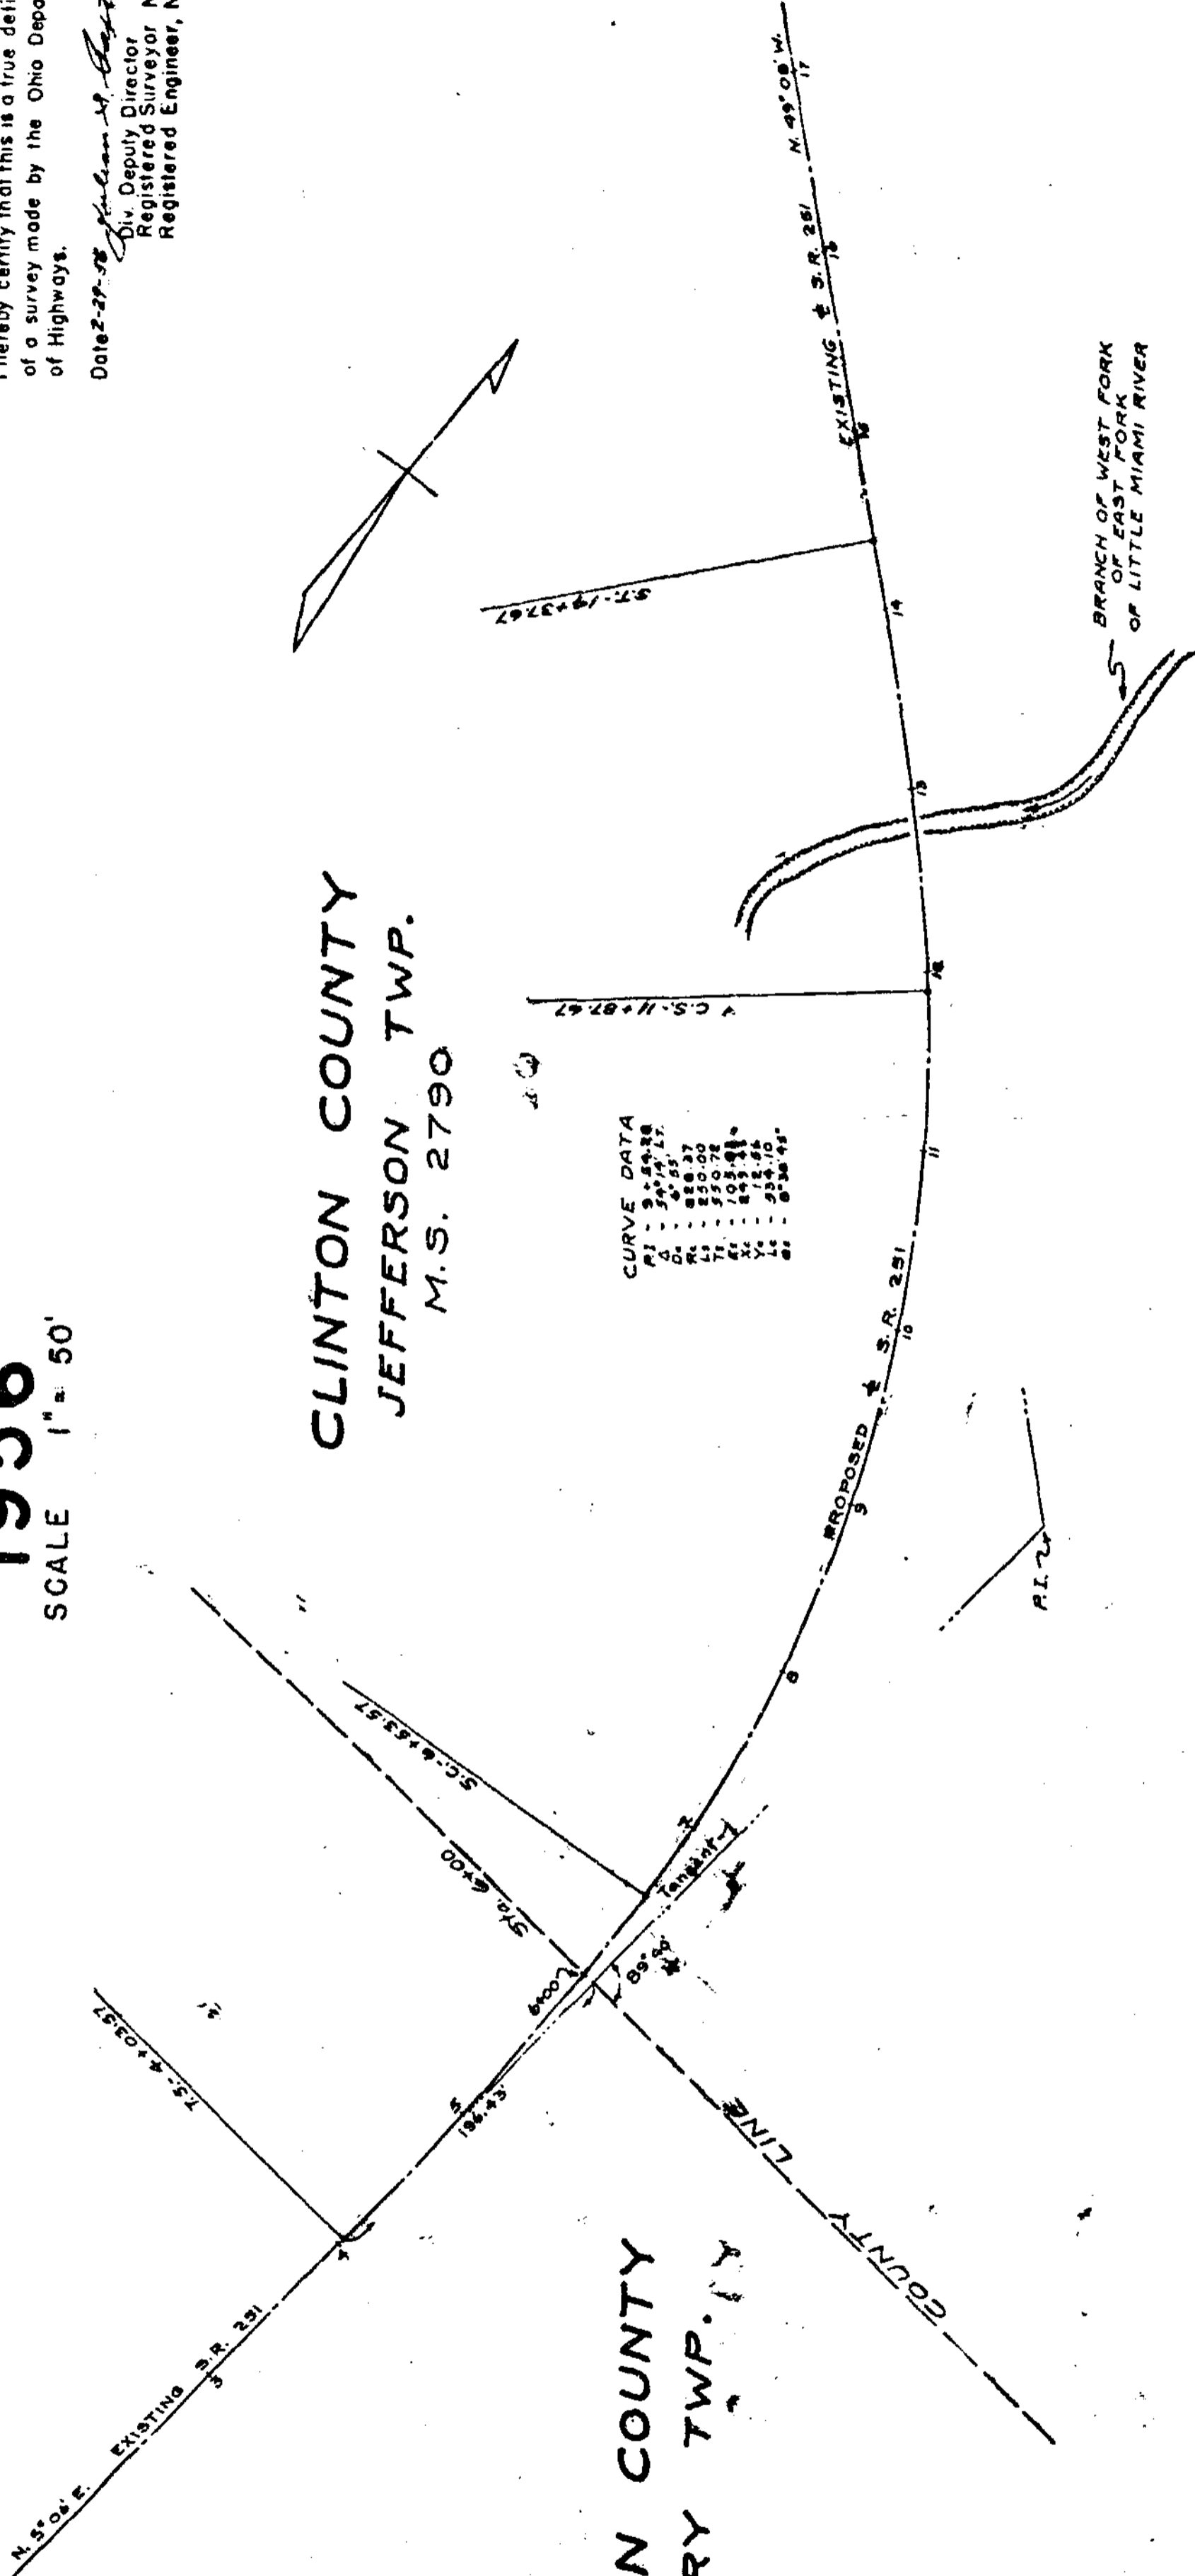

CURVE DATA

| | |
|----|---------|
| PI | 945.218 |
| PC | 745.218 |
| PT | 858.37 |
| LC | 850.72 |
| LC | 108.91 |
| LC | 108.91 |
| LC | 217.82 |
| LC | 217.82 |

CENTERLINE REFERENCE MONUMENTS

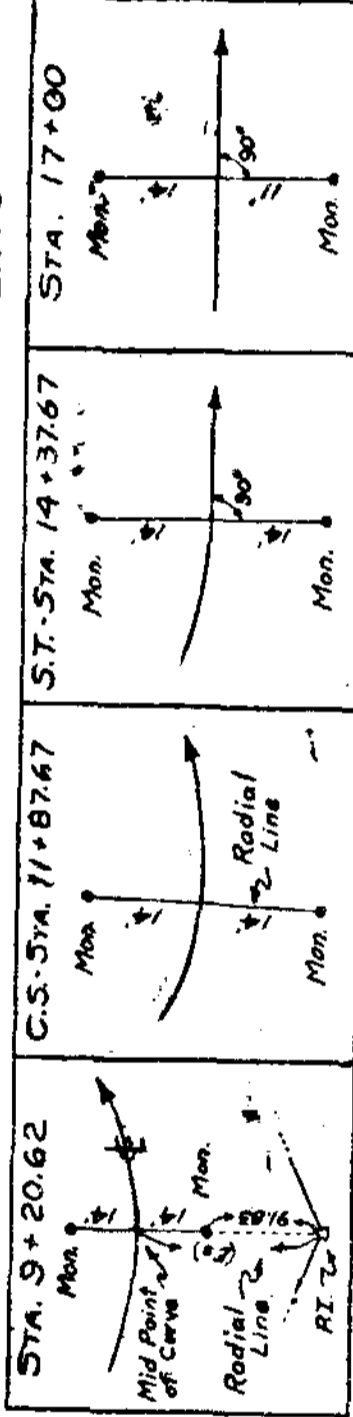

Monument Setting Completed 1-10-58
By H.C. Kelley

CLI-251 - 0.07