



RECEIVED FOR RECORD (P76)
 RECORDED Aug 12 1958 3722
 BOOK NO. 51 PAGE 126
 1958 JUN 28 AM 9:08
 FEE \$ 2.50
 JEAN S. RICHARDSON
 RECORDER
 CLINTON COUNTY, OHIO

106
A

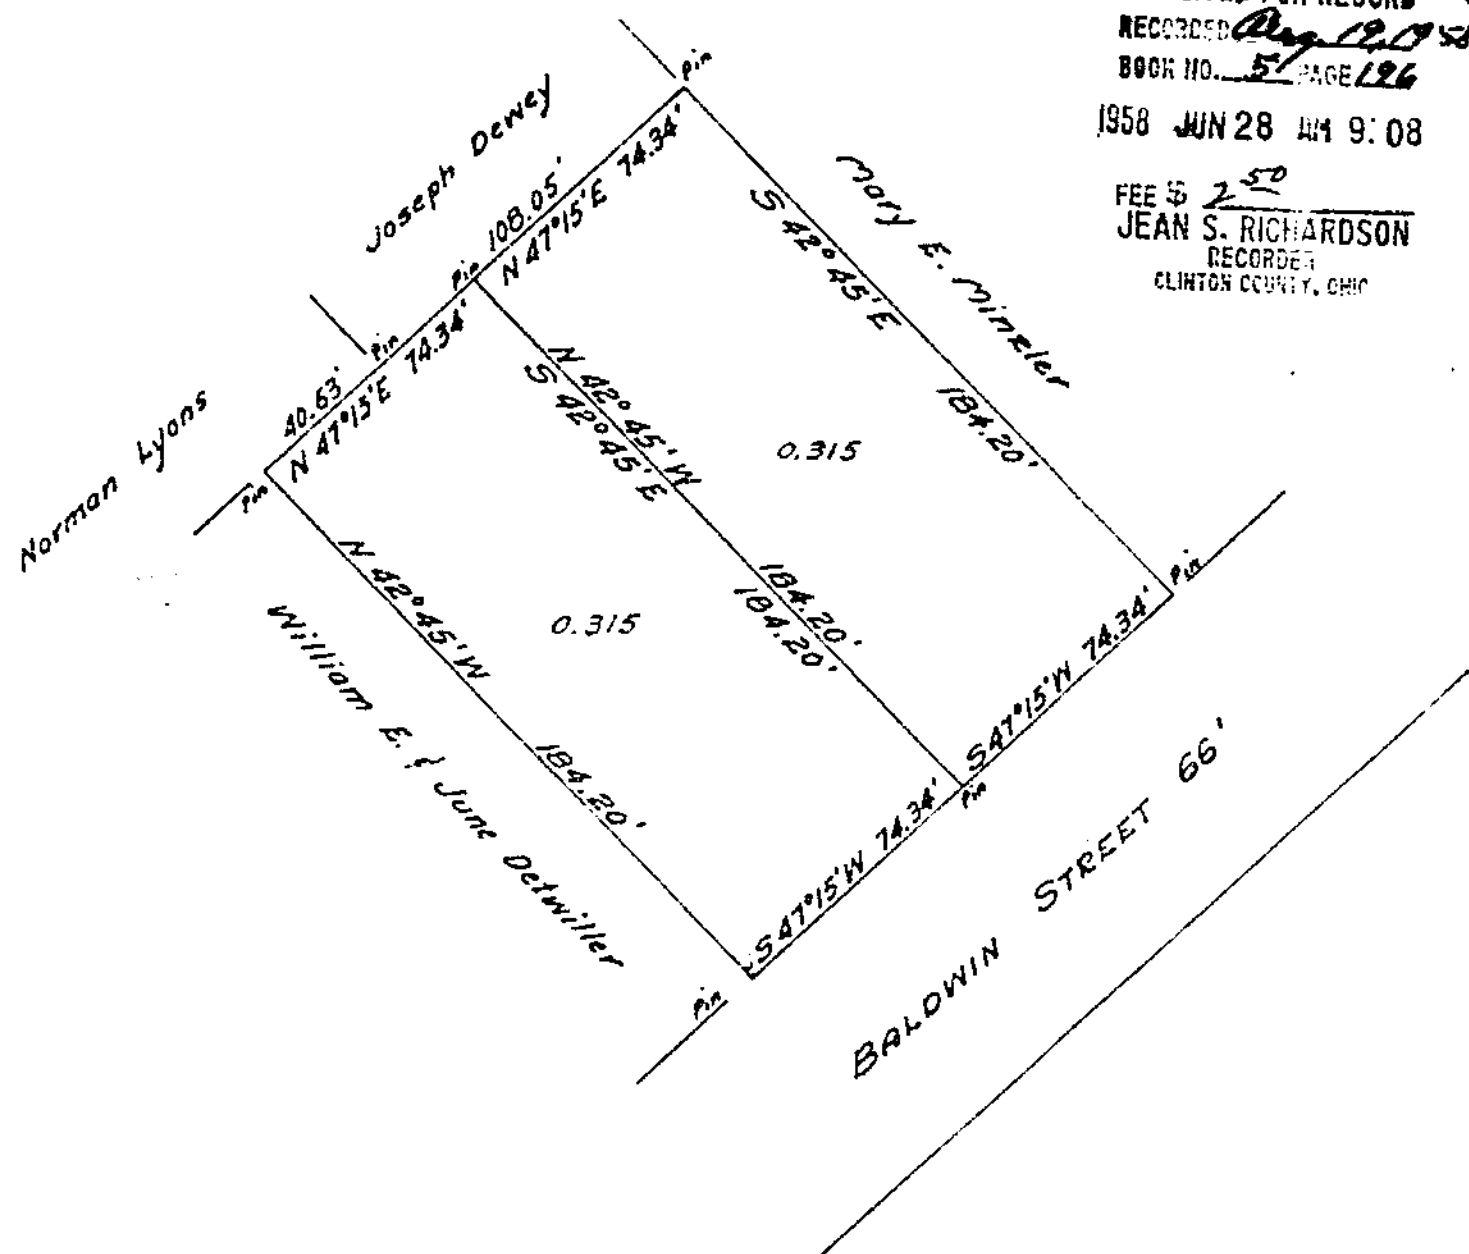

WILLIAM S. & ALMA E. HEWITT
 MILITARY SURVEY #3342
 PART OF OUT LOT No. 2
 J. BALDWIN'S ADDITION
 BLANCHESTER, CLINTON COUNTY, OHIO
 1" = 50'

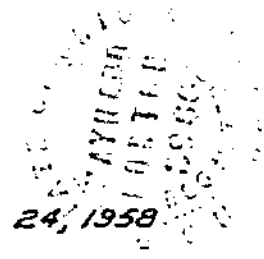

I hereby certify the above to be a correct plat of a survey made by me on May 24, 1958

Maynard Boston
 Registered Surveyor No. 3966

We, William S. Hewitt and Alma E. Hewitt hereby certify that we are the owners of the real estate shown in the above plat and that such subdivision of said real estate is for the purpose of immediate or future transfer of ownership.

William S. Hewitt
Alma E. Hewitt

State of Ohio
 County of Clinton ss:
 On this 31 day of May 1958, before me a Notary Public, in and for said State and County, personally appeared William S. Hewitt and Alma E. Hewitt and each separately and severally acknowledged the signing of the above plat and that such signing was their free and voluntary act and deed for the uses and purposes therein mentioned.
 In witness whereof I have hereunto set my hand and affixed my official seal on the day and date above written.

LAWRENCE R. LYONS
 NOTARY PUBLIC, FOR THE STATE OF OHIO
 MY COMMISSION EXPIRES APRIL 16, 1958

Lawrence R. Lyons
 Notary Public.
 My commission expires

Received by the Planning Commission of the Village of Blanchester, Ohio June 16, 1958

Francis M. Myers

Approved by the Planning Commission of the Village of Blanchester, Ohio June 16, 1958

O. S. Ray
 Chairman
Francis M. Myers
 Secretary