


10613

3885 (197)

RECEIVED FOR RECORD
RECORDED July 19, 1958
BOOK 5 PAGE 127
1958 JUL 14 PM 2:10

FEE \$
JEAN S. RICHARDSON
RECORDER
CLINTON COUNTY, OHIO

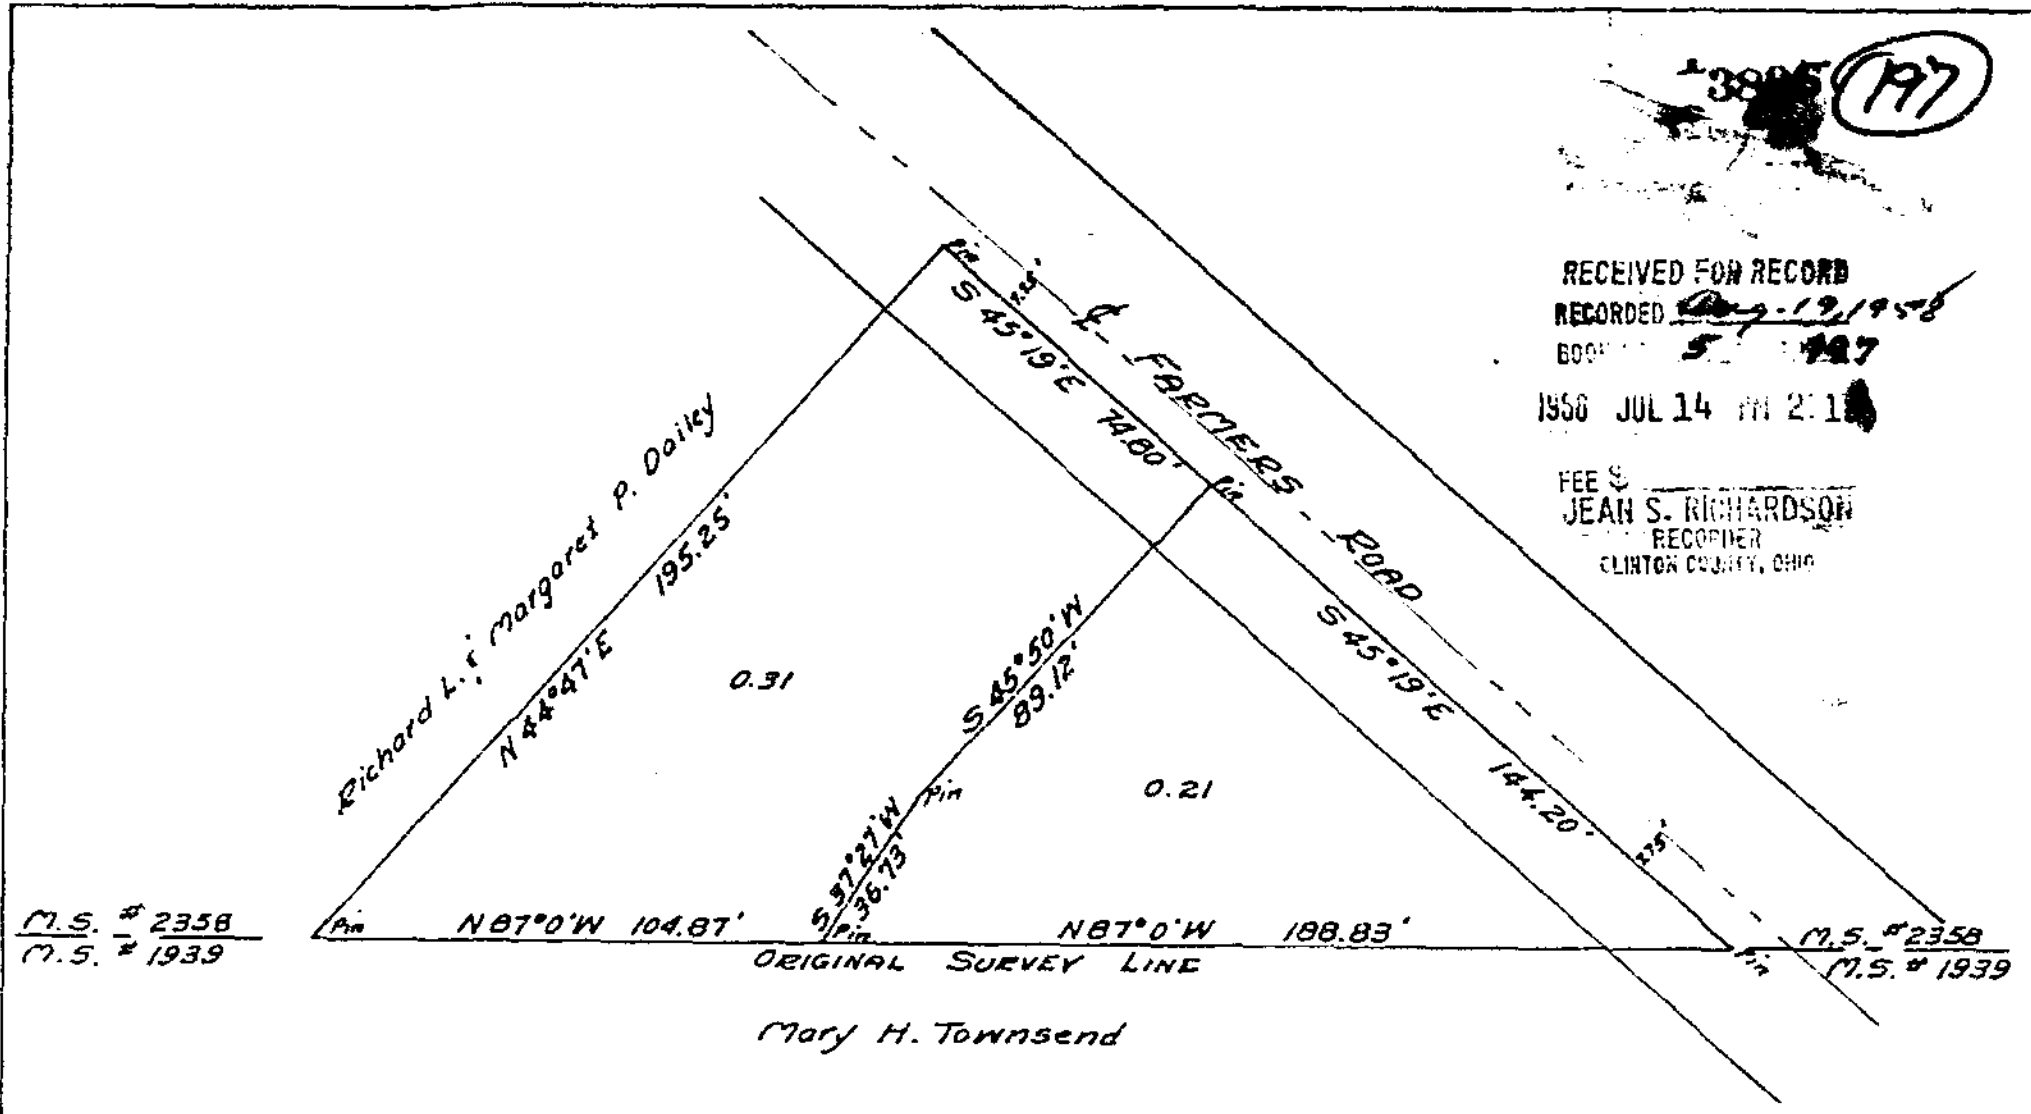


CORA JANE WALKER
MILITARY SURVEY #2358
WASHINGTON TOWNSHIP
CLINTON COUNTY, OHIO
1" = 40'

I hereby certify the above to be a correct plat of a survey made by me on July 8, 1958.
Maynard Boston
Registered Surveyor No. 3966

I, Cora Jane Walker, hereby certify that I am the owner of the real estate shown in the above plat and that such subdivision of said real estate is for the purpose of immediate or future transfer of ownership.
Cora Jane Walker

State of Ohio
County of Clinton ss:
On this 11 day of July, 1958, before me a Notary Public, in and for said County and State, personally appeared Cora Jane Walker and acknowledged the signing of the above plat and that such signing was her free and voluntary act and deed for the uses and purposes therein mentioned.
In witness whereof I have hereunto set my hand and affixed my official seal on the day and date above written.

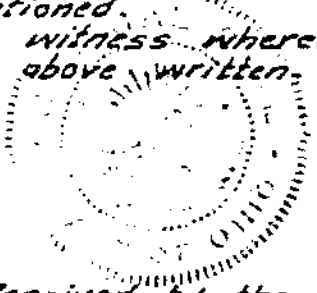

Thomas W. Sprinkle
Notary Public,
My commission expires Sept. 8, 1960
THOMAS W. SPRINKLE, Notary Public
Send for the State of Ohio
My Commission Expires Sept. 8, 1960

Received by the Board of Commissioners of Clinton County, Ohio on July 11, 1958.
Ruby Rider
Clerk

Approved by the Board of Commissioners of Clinton County, Ohio on July 11, 1958.
Arthur H. Fisher
Harold P. Wilson
Will H. Fisher
Clinton County Commissioners