


107 B

206

RECEIVED FOR RECORD  
RECORDED *August 11, 1958*  
BOOK NO. 5 PAGE 206  
1958 AUG 25 AM 11:13  
FEE \$  
JEAN S. RICHARDSON  
RECORDER  
CLINTON COUNTY, OHIO

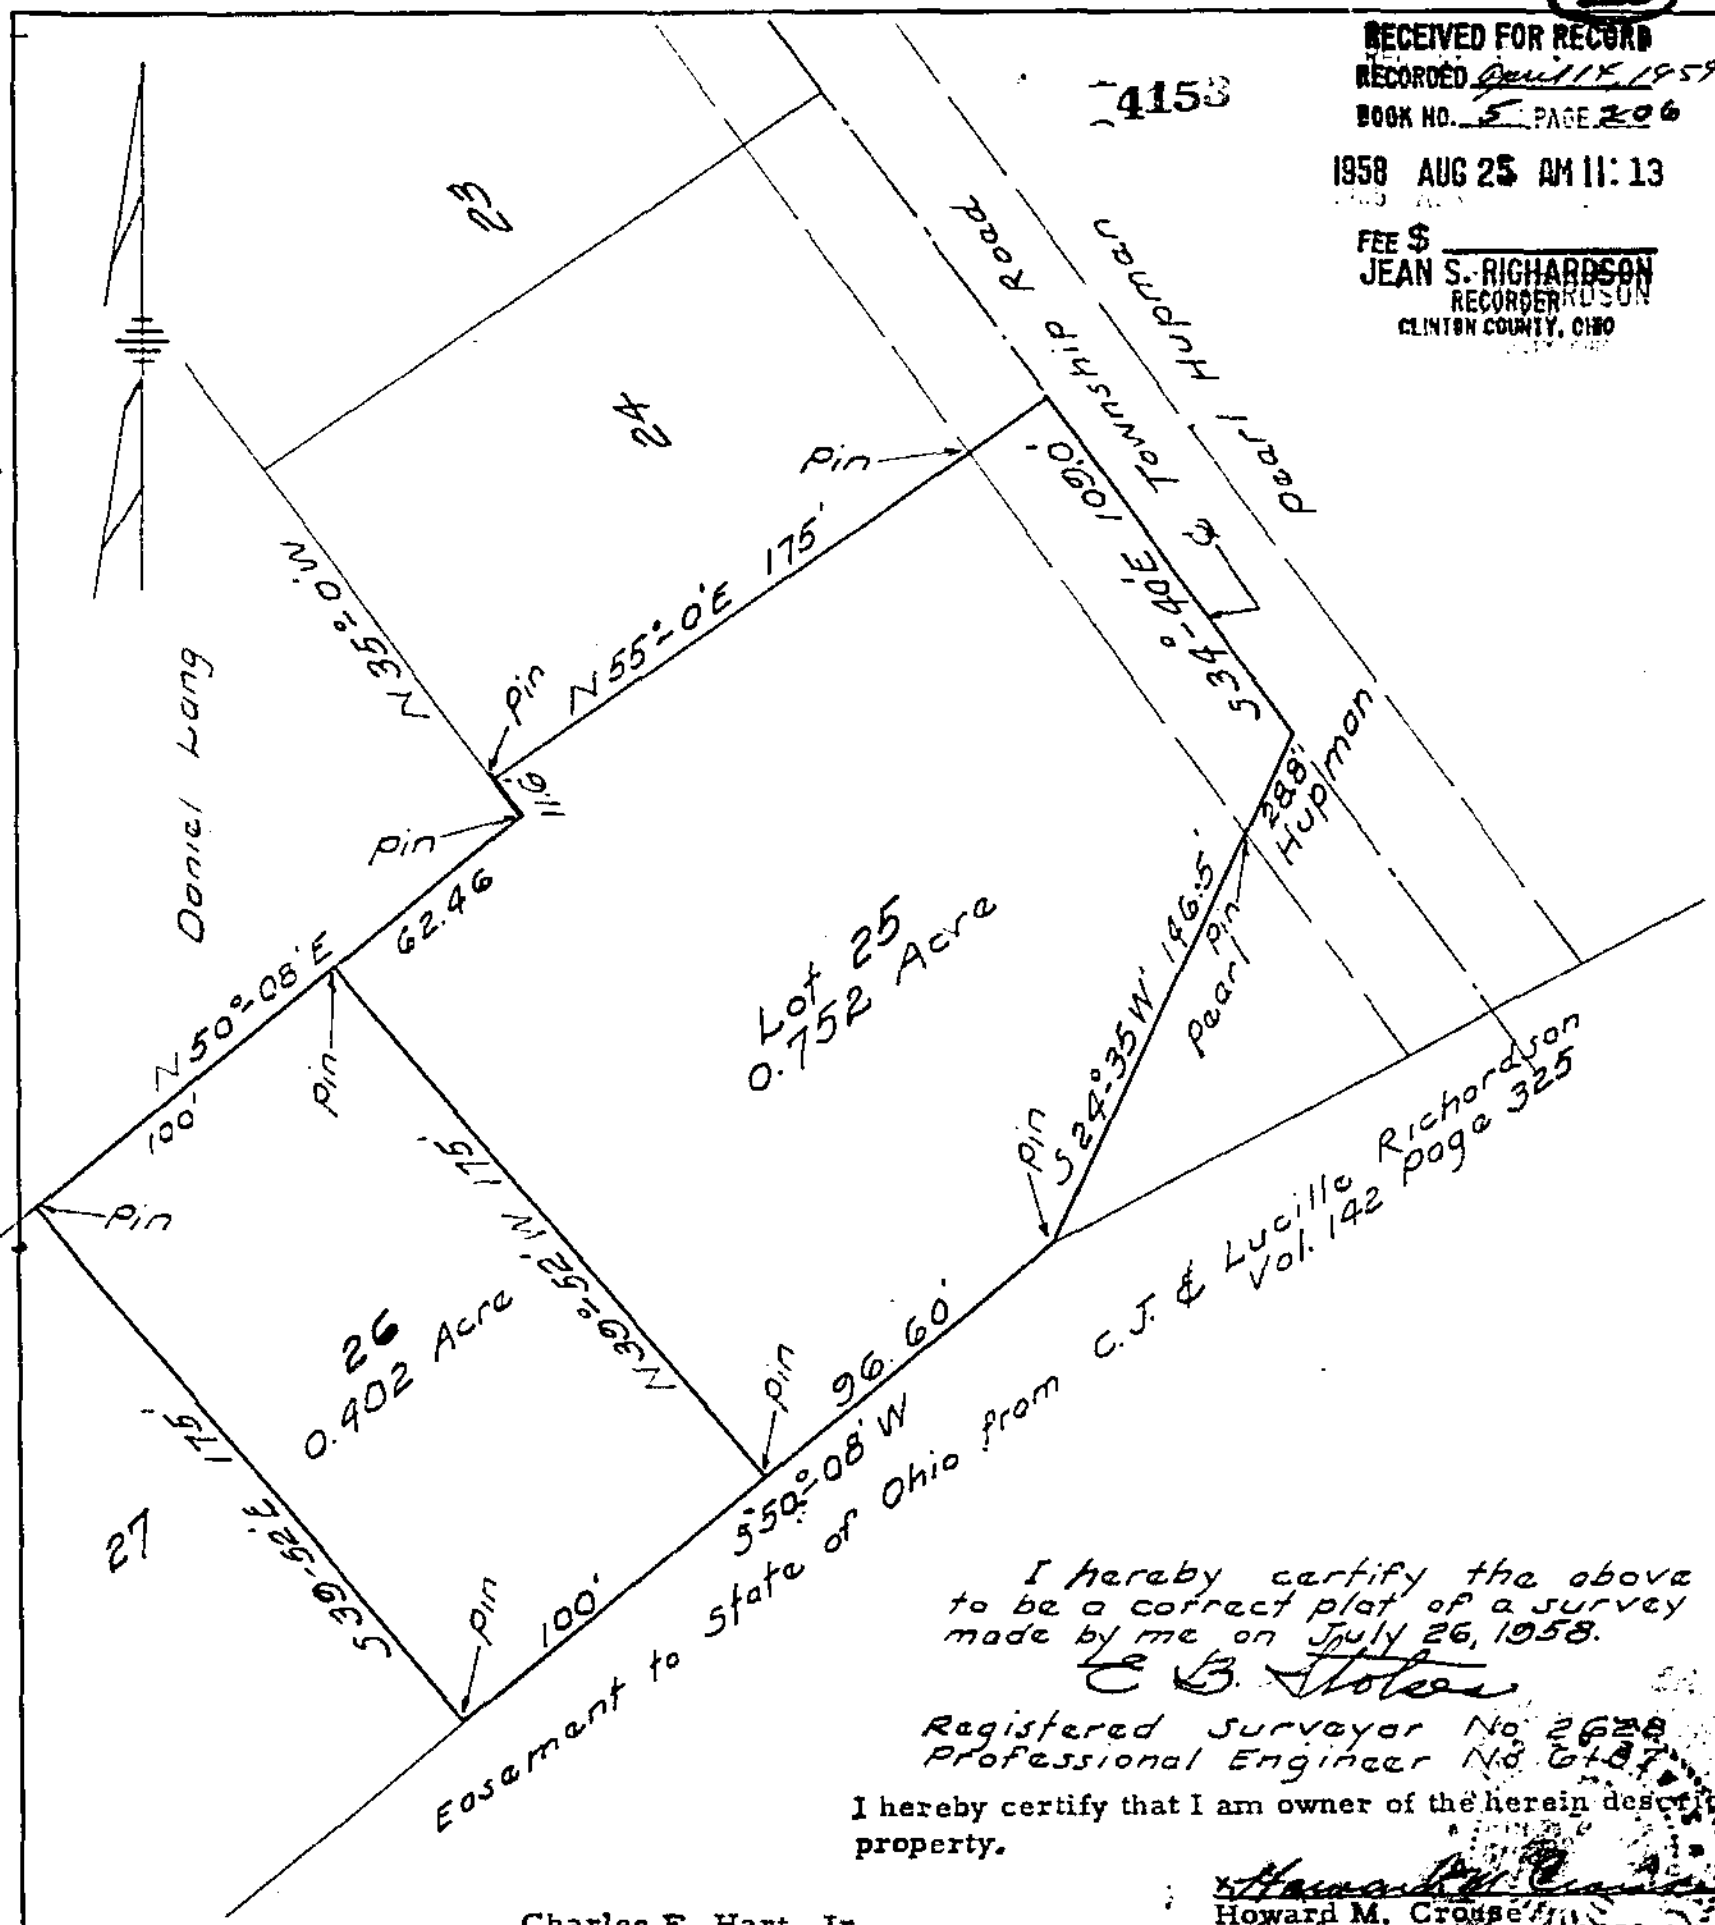

I hereby certify the above to be a correct plat of a survey made by me on July 26, 1958.

*E. B. Stotes*

Registered Surveyor No. 2628  
Professional Engineer No. 6787

I hereby certify that I am owner of the herein described property.

Charles E. Hart, Jr.  
Notary Public - State of Ohio  
Comm. Exp. 5/28/59

Howard M. Crouse  
Sworn to before me this 25th day of August, 1958.  
*Charles E. Hart, Jr.*

HOWARD M. CROUSE  
Lots No 25 and 26  
Daniel Lang Sub-division  
Survey No. 4280  
Vernon Township  
Clinton County, Ohio

Received by the Board of County Commissioners August 18, 1958.

*Ruby Reder* Clerk

Approved by the Board of County Commissioners August 18, 1958 held August 18, 1958.

*Artie H. Fisher*  
*James C. Wilson*  
*Will W. West*

Clinton County Commissioners.