


86 B

23

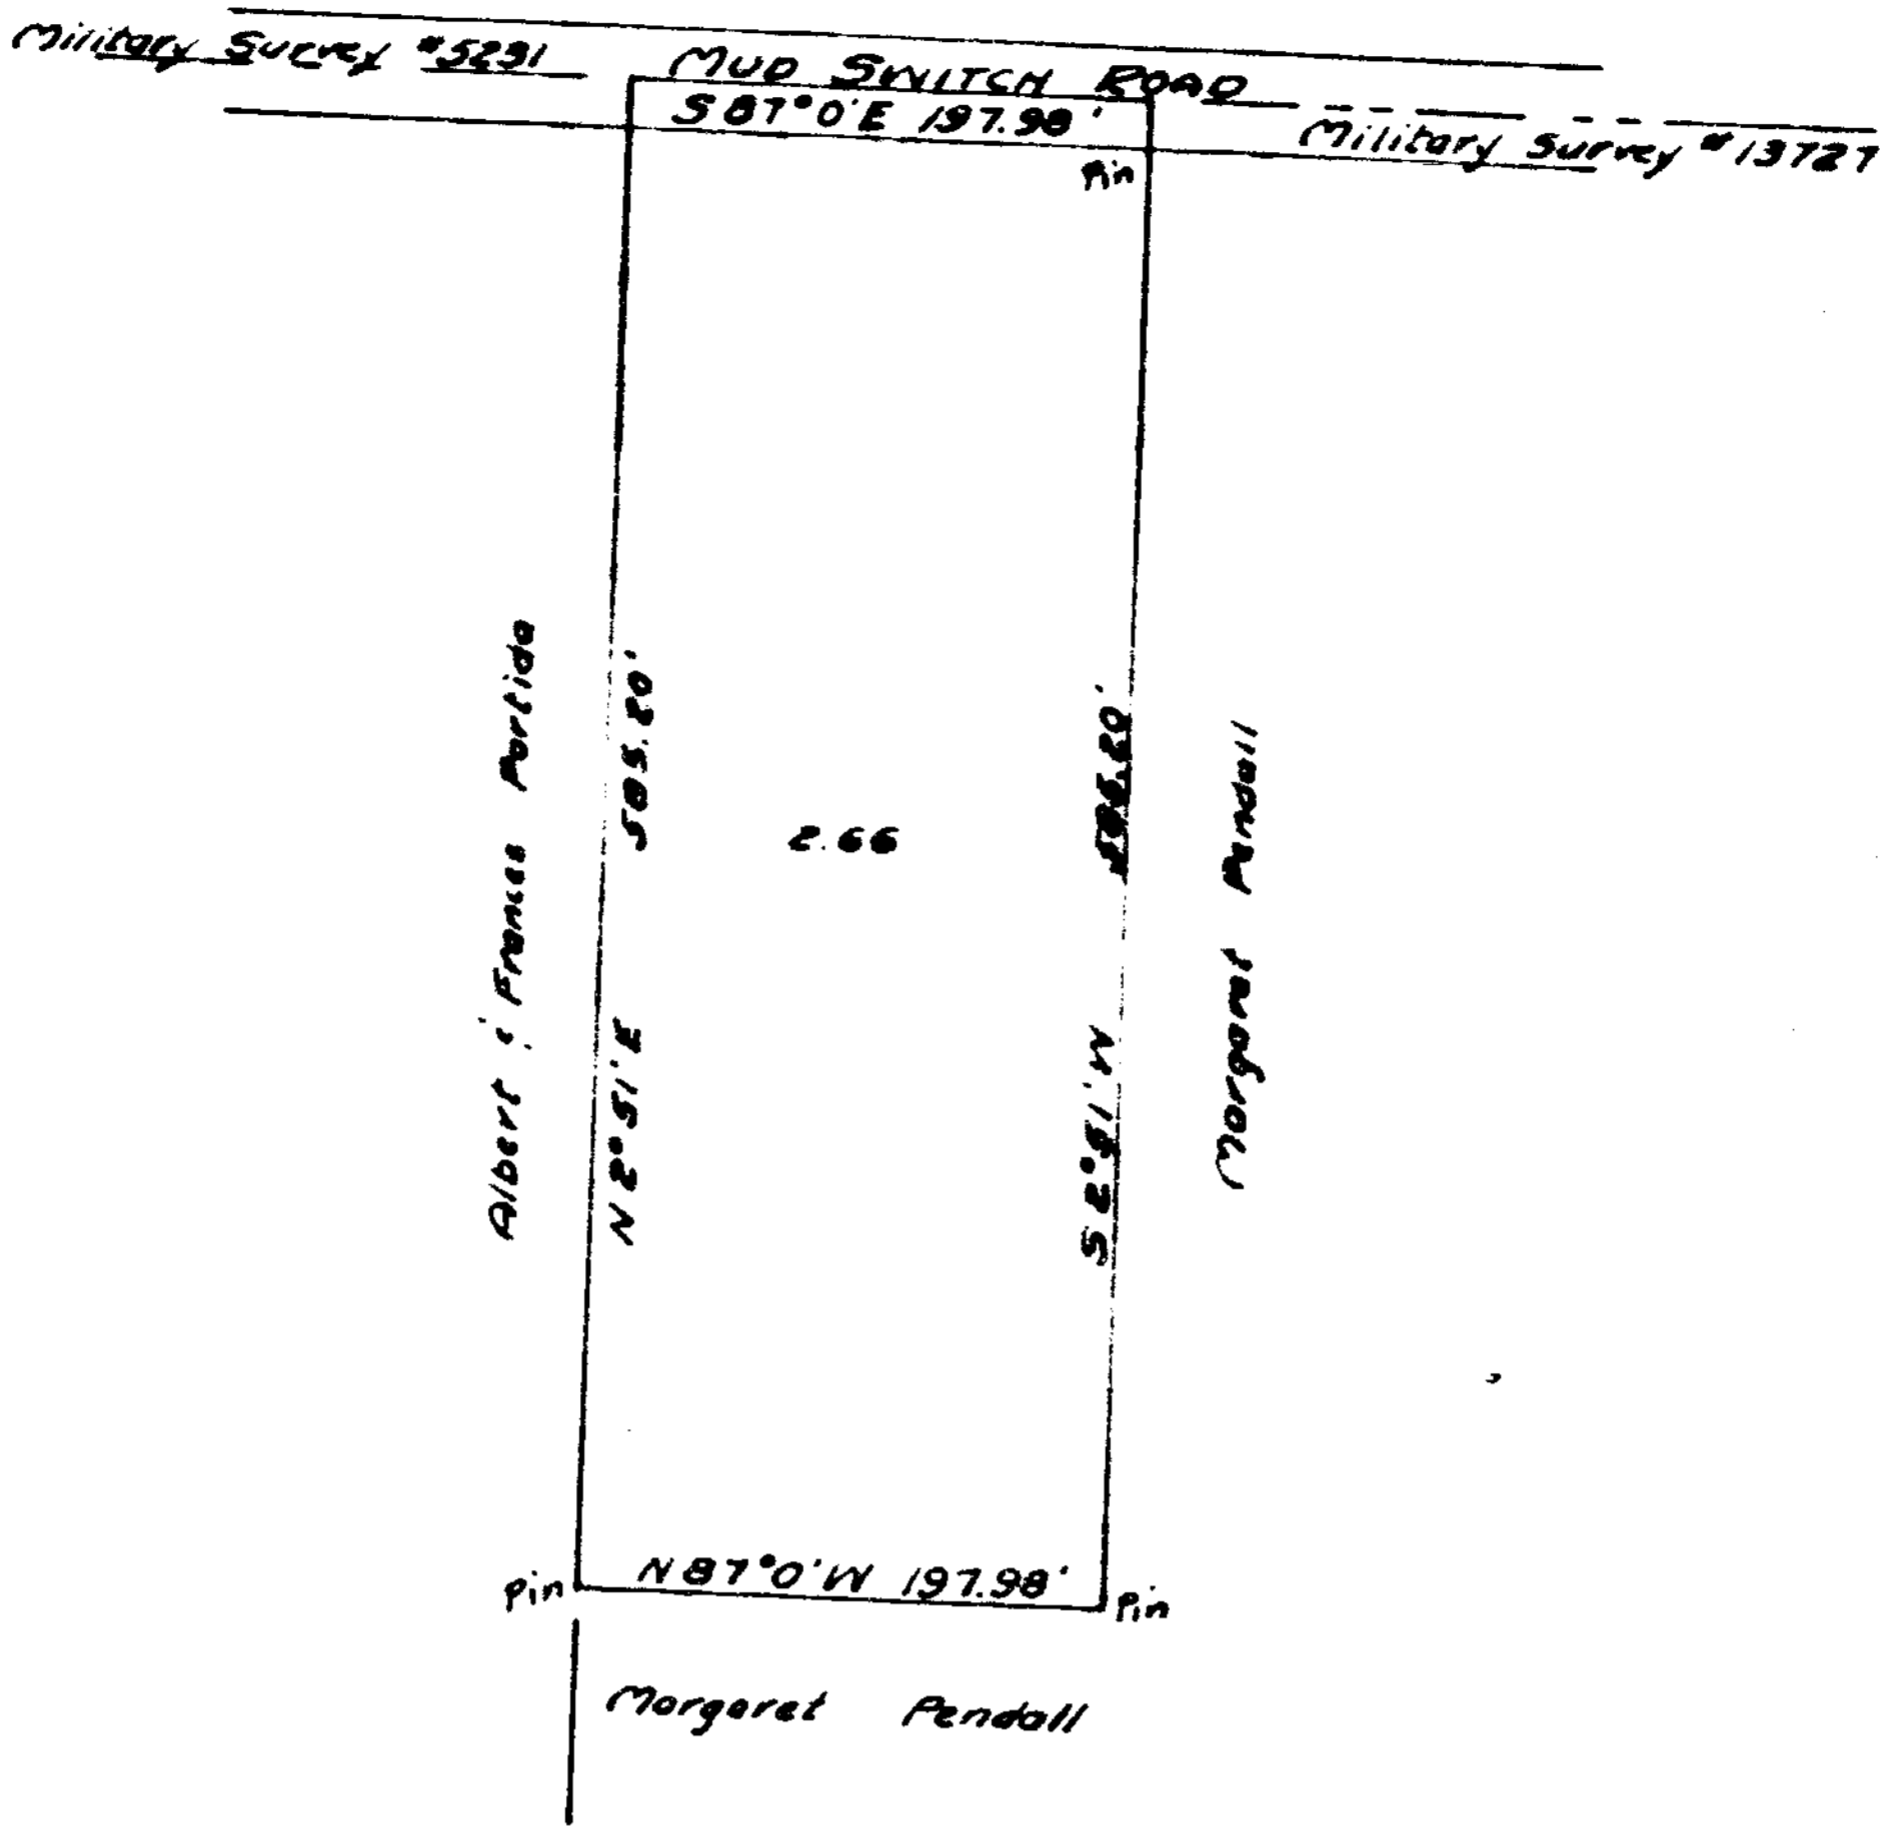

MARGARET PENDALL
 MILITARY SURVEY #13727
 CLARK TOWNSHIP
 CLINTON COUNTY, OHIO
 1 INCH = 100 FEET

I hereby certify the above to be a correct plot of a survey made by me on October 24, 1955
 Maynard Boston
 Registered Surveyor No. 3966

I, Margaret Pendall, hereby certify that I am the owner of the real estate shown in the above plot, and that such subdivision of said real estate is for the purpose of immediate or future transfer of ownership.

Margaret Pendall

State of Ohio
 County of Clinton ss:
 On this _____ day of _____, 1955, before me a Notary Public, in and for Clinton County, Ohio, personally appeared Margaret Pendall and acknowledged the signing of the above plot and that such signing was her free and voluntary act and deed for the uses and purposes therein mentioned.

In witness whereof I have hereunto set my hand and affixed my official seal on the day and date above written.

Arthur R. Boston
 Notary Public, Clinton County, Ohio
 My Commission Expires _____

Received by the Board of Commissioners of Clinton County, Ohio on October 24, 1955
 Mary Jo Dune
 Clerk

Approved by the Board of Commissioners of Clinton County, Ohio on October 24, 1955
 Ralph S. McInnes
 Truman R. Tedrick
 Hill R. West
 Clinton County Commissioners

RECEIVED FOR RECORD
 RECORDED PAGE 22
 10 19 55
 10 20 11 AM '55
 JEAN S. RICHARDS
 CLINTON COUNTY, OHIO