

237

This plat presented to the Council of The Village of Martinsville, Ohio, this 3 day March, 1959, and the same is hereby approved.

Signed Le Roy Valentine - Mayor  
Mayor

5552

RECEIVED FOR RECORD  
RECORDED April 14 1959  
5 237

1959 MAR -3


JEAN S. THE WILSON  
RECORDED  
MARTINSVILLE, OHIO

E. J. & FULTON PURCELL LOTS  
MARTINSVILLE,  
CLINTON COUNTY, O.

Scale: 1 in. = 100.0 ft.

Lot No. 3 of Purcell's Lots Surveyed by me on  
Feb. 28, 1959.

Philip H. Partridge  
Registered Surveyor No. 3939

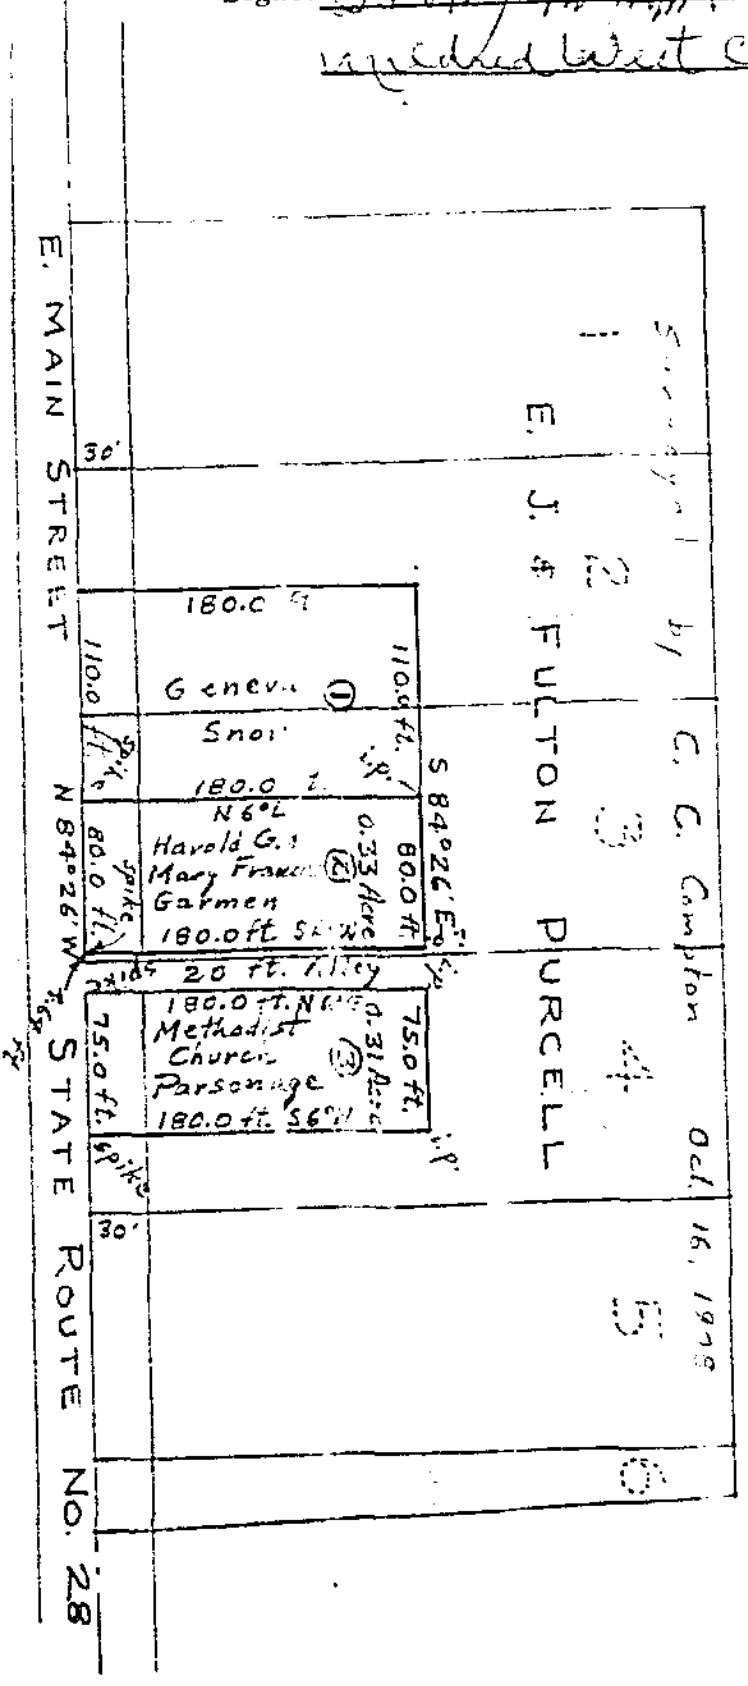

We, the undersigned, E. J. Purcell and Fulton S. Purcell, do hereby certify that we are the owners of the above described land and that this survey is made for the purpose of transferring said property.

Signed to before me and subscribed  
in my presence this 3rd day of March, 1959.

E. J. Purcell  
E. J. Purcell

Fulton S. Purcell  
Fulton S. Purcell

Paul E. Riley  
PAUL E. RILEY  
Notary Public, State of Ohio  
My Commission Expires Jan. 7, 1960

