


113A

250

5872

RECEIVED FOR RECORD
RECORDED July 5, 1961
BOOK NO 15 PAGE 250
1959 APR 17 PM 1:32
FEE \$ 2.50
JEAN S. RICHARDSON
RECORDER
CLINTON COUNTY, OHIO

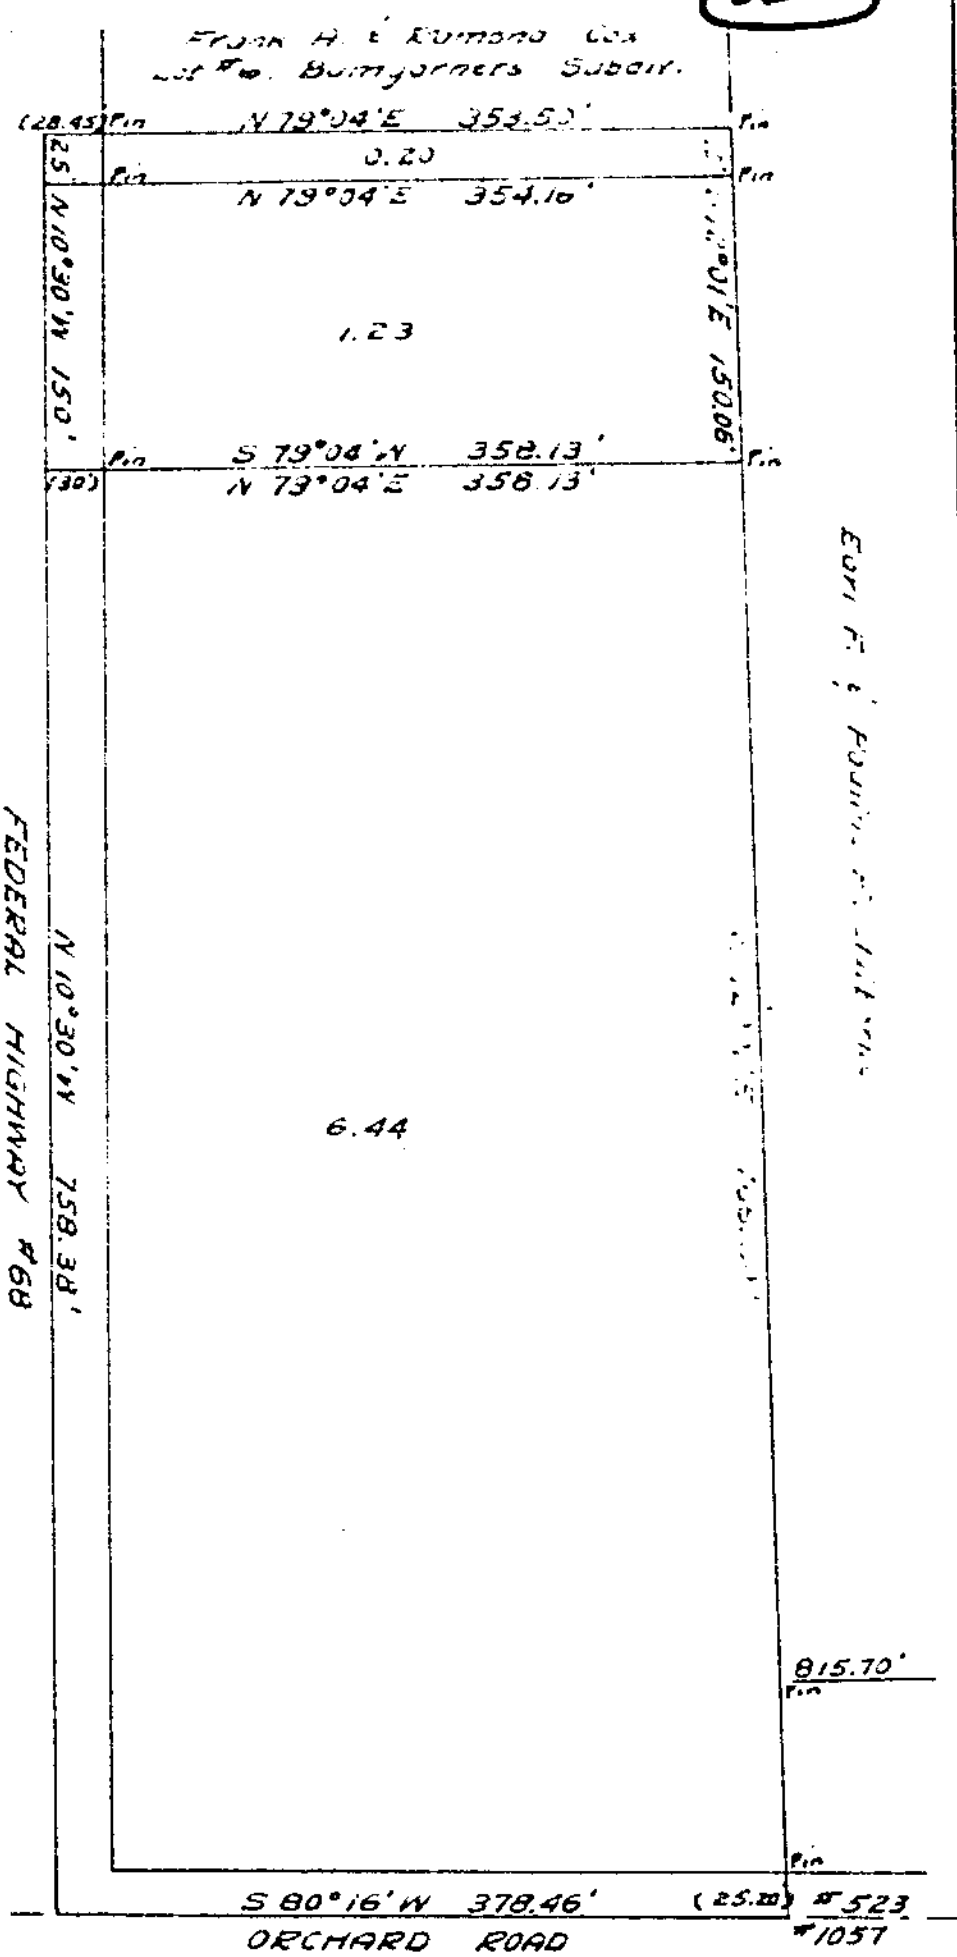

KENNETH E. & MARY BUMGARNER
MILITARY SURVEY #523
UNION TOWNSHIP
CLINTON COUNTY, OHIO
1" = 100'

I hereby certify this to be a correct plat
of a survey made by me on April 9, 1959.
Maximilian Boston
Registered Surveyor No. 3966



Military Survey
Military Survey

We, Kenneth E. Bumgarner and Mary Bumgarner, hereby certify that we are the owners of
the real estate shown in the above plat and that such subdivision of said real estate
is for the purpose of immediate or future transfer of ownership.

Kenneth E. Bumgarner
Mary Bumgarner

State of Ohio
County of Clinton ss:
On this 16th day of April, 1959, before me a Notary Public, in and for said County and State,
personally appeared Kenneth E. Bumgarner and Mary Bumgarner and each separately acknowledged
the signing of the above plat and that such signing was their free and voluntary act and deed
for the uses and purposes therein mentioned.
Witness my hand and official seal on the day and date above mentioned.

Frederick J. Bugley
Notary Public
My commission expires 12/31/61

Received by the Planning Commission of the City of Wilmington, Ohio 16th April 1959

Approved by the Planning Commission of the City of Wilmington, Ohio 16th April 1959

Thomas H. Downing
Chairman
Robert L. Tucker
Secretary