


86 D

26

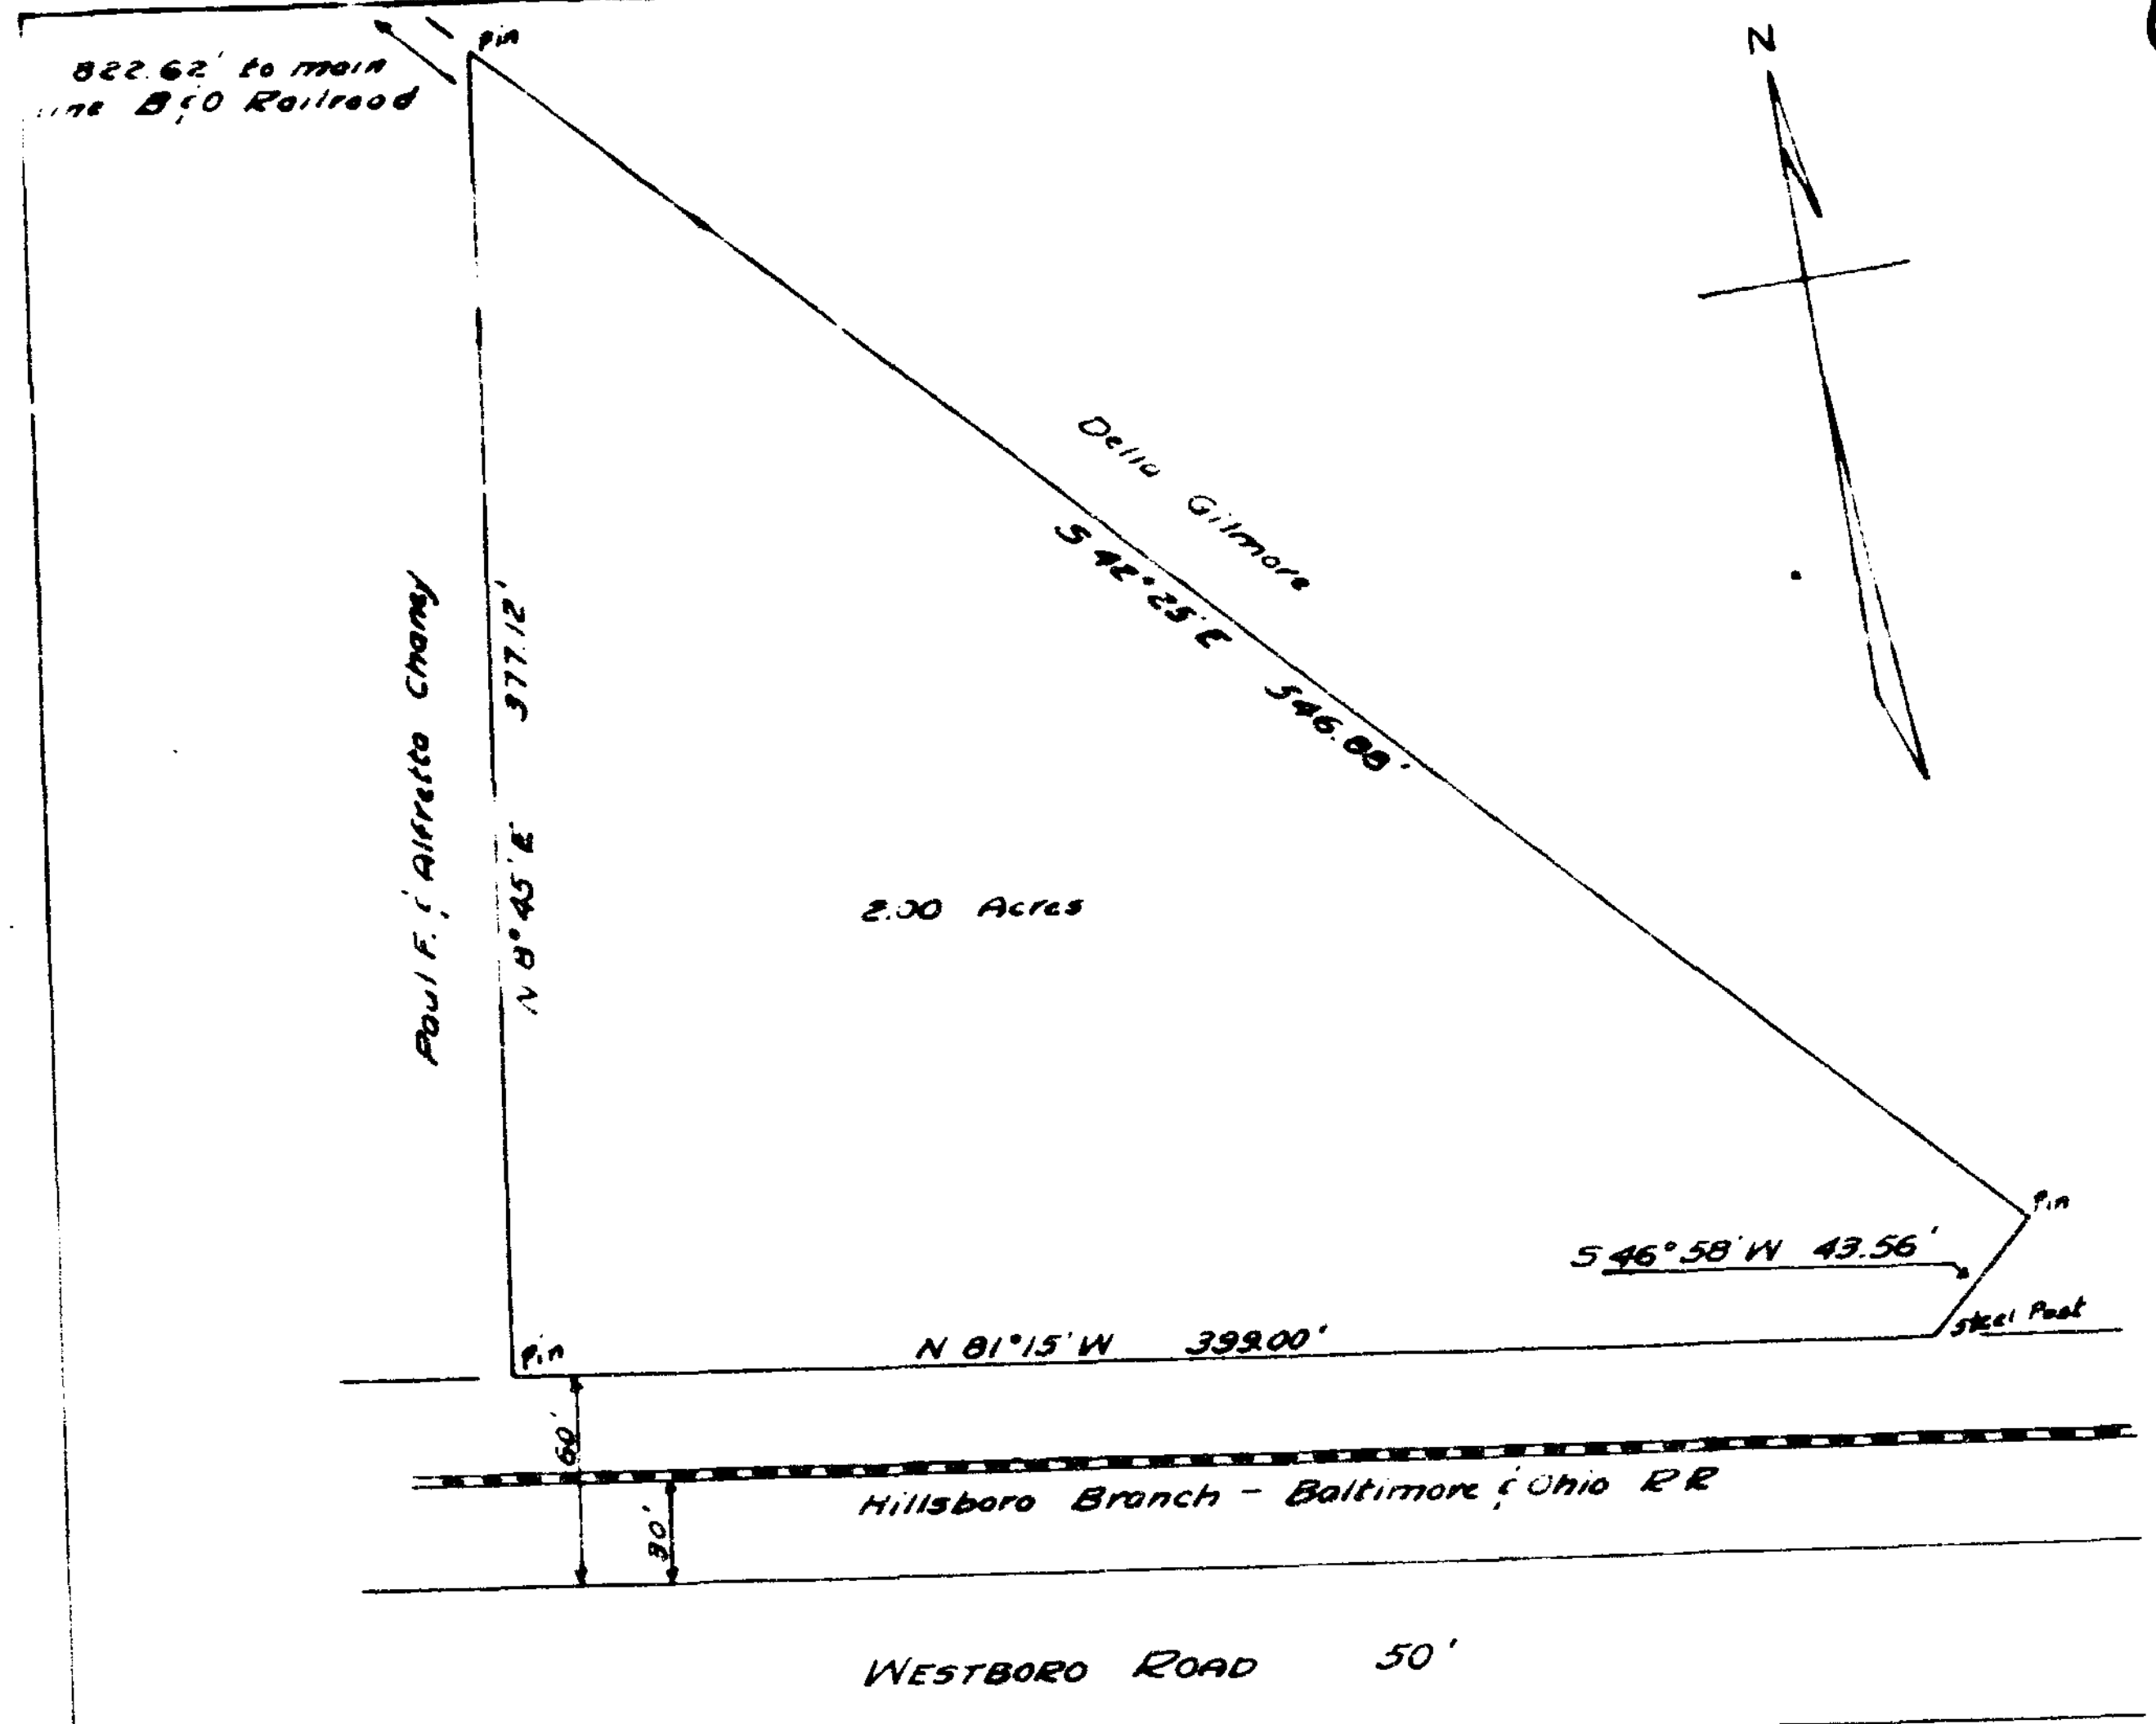

PAUL F. & ALFRETTE CHANEY
MILITARY SURVEY No. 1121
MARION TOWNSHIP
CLINTON COUNTY, OHIO
SCALE: 1 INCH = 60 FEET

I hereby certify the above to be a correct plot of a survey made by me on November 1, 1955.
 Maynard Boston
 Registered Surveyor, Ohio No. 3966

We, Paul F. Chaney and Alfretta Chaney, hereby certify that we are the owners of the real estate shown in the above plat and that such subdivision of said real estate is for the purpose of immediate or future transfer of ownership.
 Paul F. Chaney
 Alfretta Chaney

State of Ohio
 County of Clinton ss:
 On this 20 day of November 1955, before me a Notary Public, in and for Clinton County, Ohio, personally appeared Paul F. Chaney and Alfretta Chaney, who acknowledged the signing of the above plat, and that such signing was their free and voluntary act and deed for the uses and purposes therein mentioned.
 In witness whereof I have hereunto set my hand and affixed my official seal on the day and date above written.
 LAWRENCE R. LYONS
 Notary Public, Clinton County, Ohio
 My commission expires APRIL 16, 1958

Received by the Board of Commissioners of Clinton County, Ohio on April 6, 1956
 Clerk
 Louise Curtis

Approved by the Board of Commissioners of Clinton County, Ohio on April 9, 1956
 Will H. Hest
 Vernon L. Thomas
 Thurmond T. Hiest
 Clinton County Commissioners

RECEIVED FOR RECORD
 RECORDS SECTION
 PAGE 26
 APR 11 AM 10:14
 1956
 RICHARDSON
 CLINTON COUNTY, OHIO

10454