


120 B

314

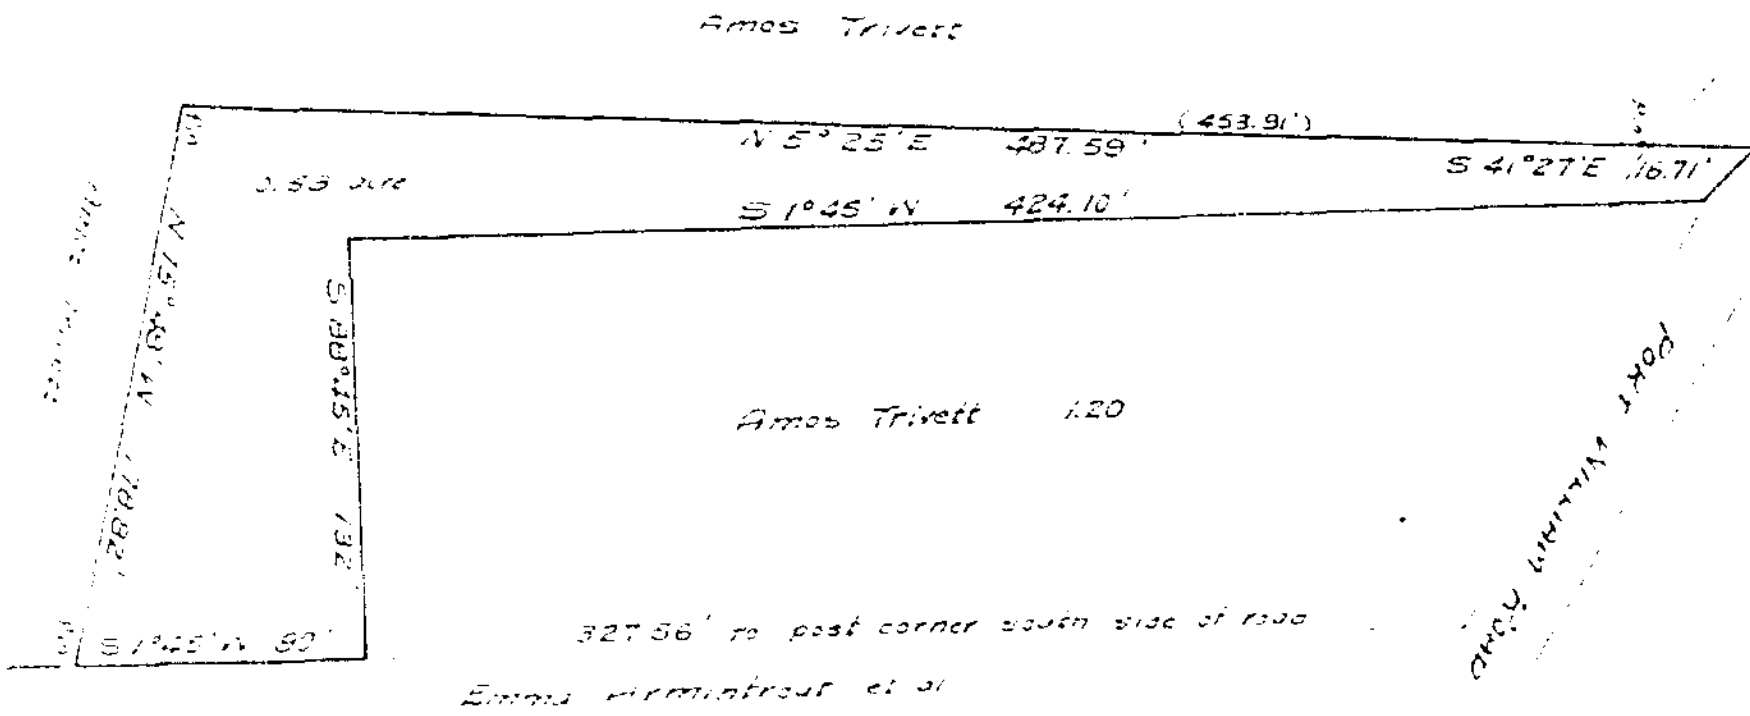

AMOS TRIVETT  
 MILITARY SURVEY No. 1729  
 LIBERTY TOWNSHIP  
 CLINTON COUNTY, OHIO  
 1" = 60'

I hereby certify the above to be a correct plat of a survey made by me on August 12, 1959.  
 Max H. Dennis  
 Registered Surveyor No. 3988

I hereby certify that I am the owner of the real estate in the above Plat, and that such subdivision of said real estate is for the purpose of immediate or future transfer of ownership.

Amos Trivett  
 Amos Trivett

State of Ohio  
 Clinton County

on the 26 day of October, 1959, before me, a notary public, in and for said state, personally came Amos Trivett who acknowledged the signing of the foregoing certification to be his voluntary act and deed, and that said certificate is true.

In Testimony Whereof I have hereunto subscribed my name and affixed my notarial seal on the day and year last aforesaid.

Max H. Dennis  
 Notary Public  
 MAX H. DENNIS  
 NOTARY PUBLIC, STATE OF OHIO  
 My Commission Expires Sept. 29, 1961

This plat received in the Office of the Board of County Commissioners this 26 day of October, 1959.

July Fisher  
 Clerk, Board of County Commissioners, Clinton County, Ohio

The above Plat approved by the Board of County Commissioners this 26 day of October, 1959.

James C. Tolson  
Will G. West  
John H. Fisher  
 BOARD OF COUNTY COMMISSIONERS  
 CLINTON COUNTY, OHIO

RECEIVED FOR RECORD  
 JULY 5, 1960  
 DEPT. 15 PAGE 314  
 1959 OCT 26 PM 3.15  
 JEAN S. RICHARDSON  
 RECORDER  
 CLINTON COUNTY, OHIO

7617