


89C

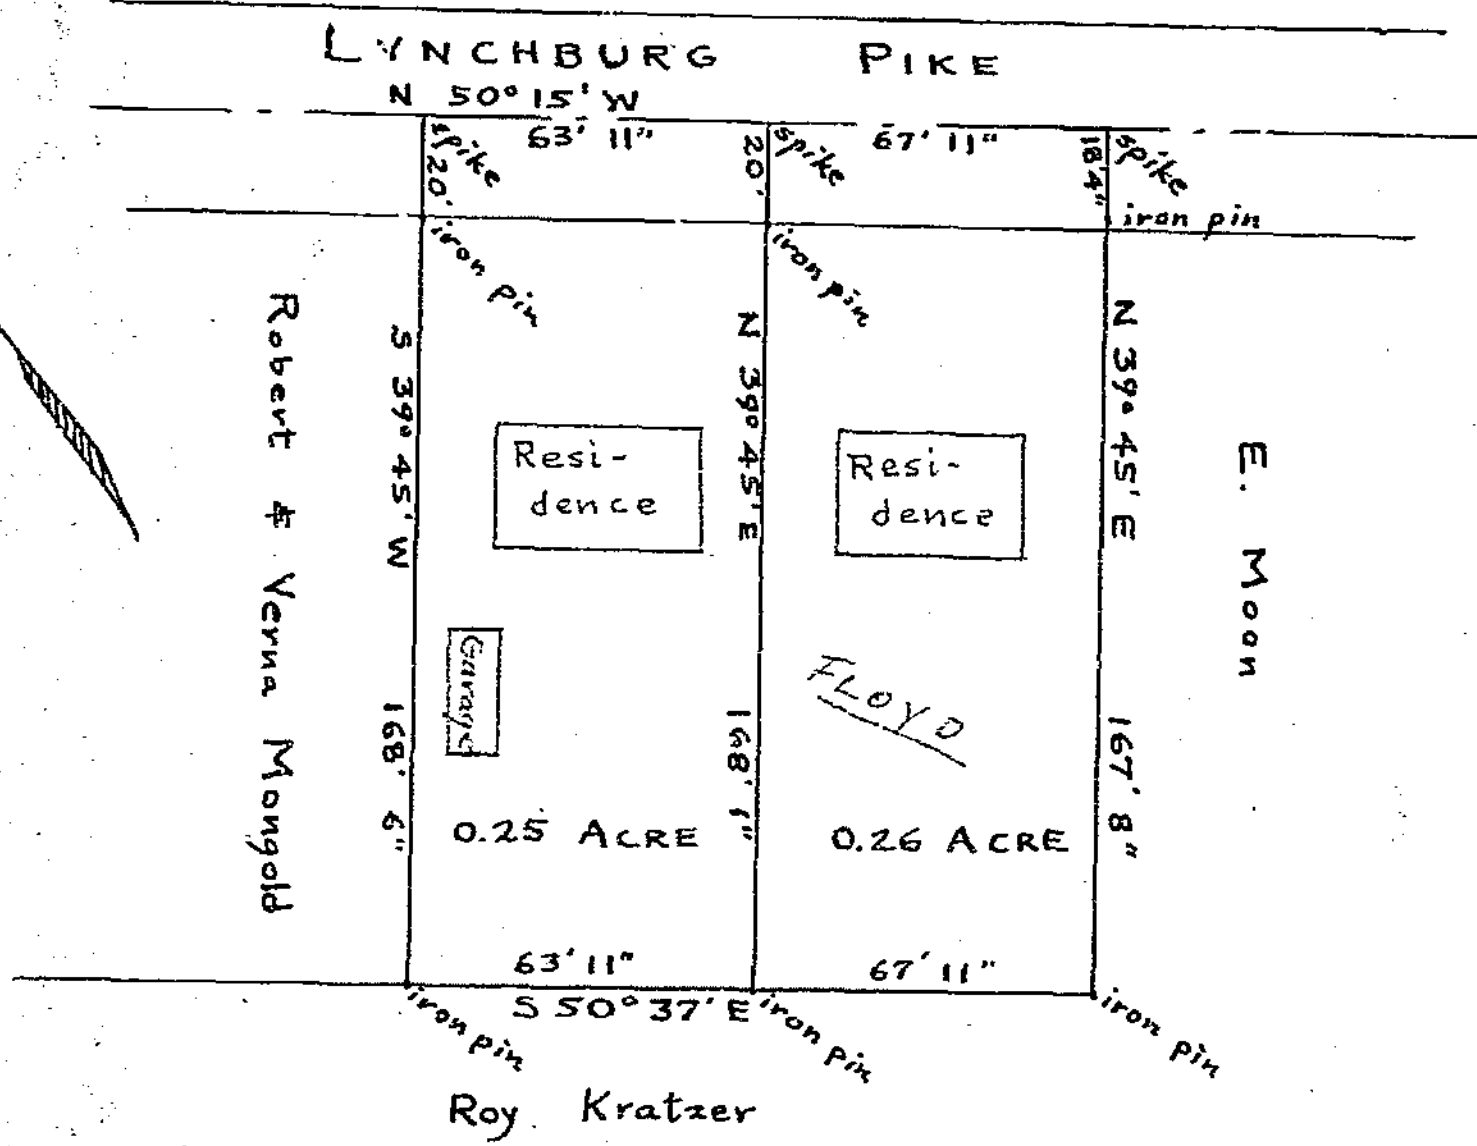

RECEIVED FOR RECORD  
 RECORDED  
 BOOK NO. 5 PAGE 49  
 1956 JUL 2 AM 9:36  
 FEE \$ 2.50  
 JEAN S. RICHARDSON  
 RECORDER  
 CLINTON COUNTY, OHIO

11165

This plat is hereby  
 accepted and approved this  
 20th day of May, 1956

*Roy Robinson*  
 Mayor

FLOYD P. & LORETTA J. BURNELL


TOWNSHIP CLINTON COUNTY

MARTINSVILLE OHIO K. of P. Addition

Village of Martinsville

I hereby certify the above to be a correct  
 plat of a survey made by me on May 17, 1956

*Philip H. Partridge*  
 REGISTERED SURVEYOR #3939

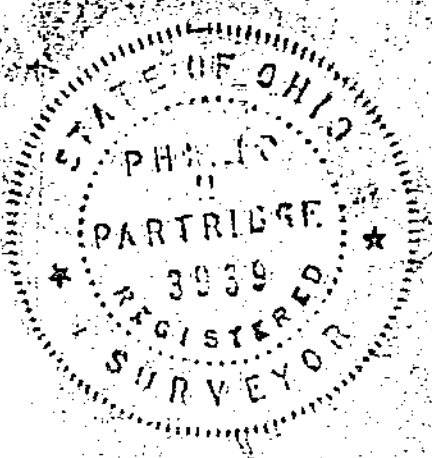

69