


84C

5

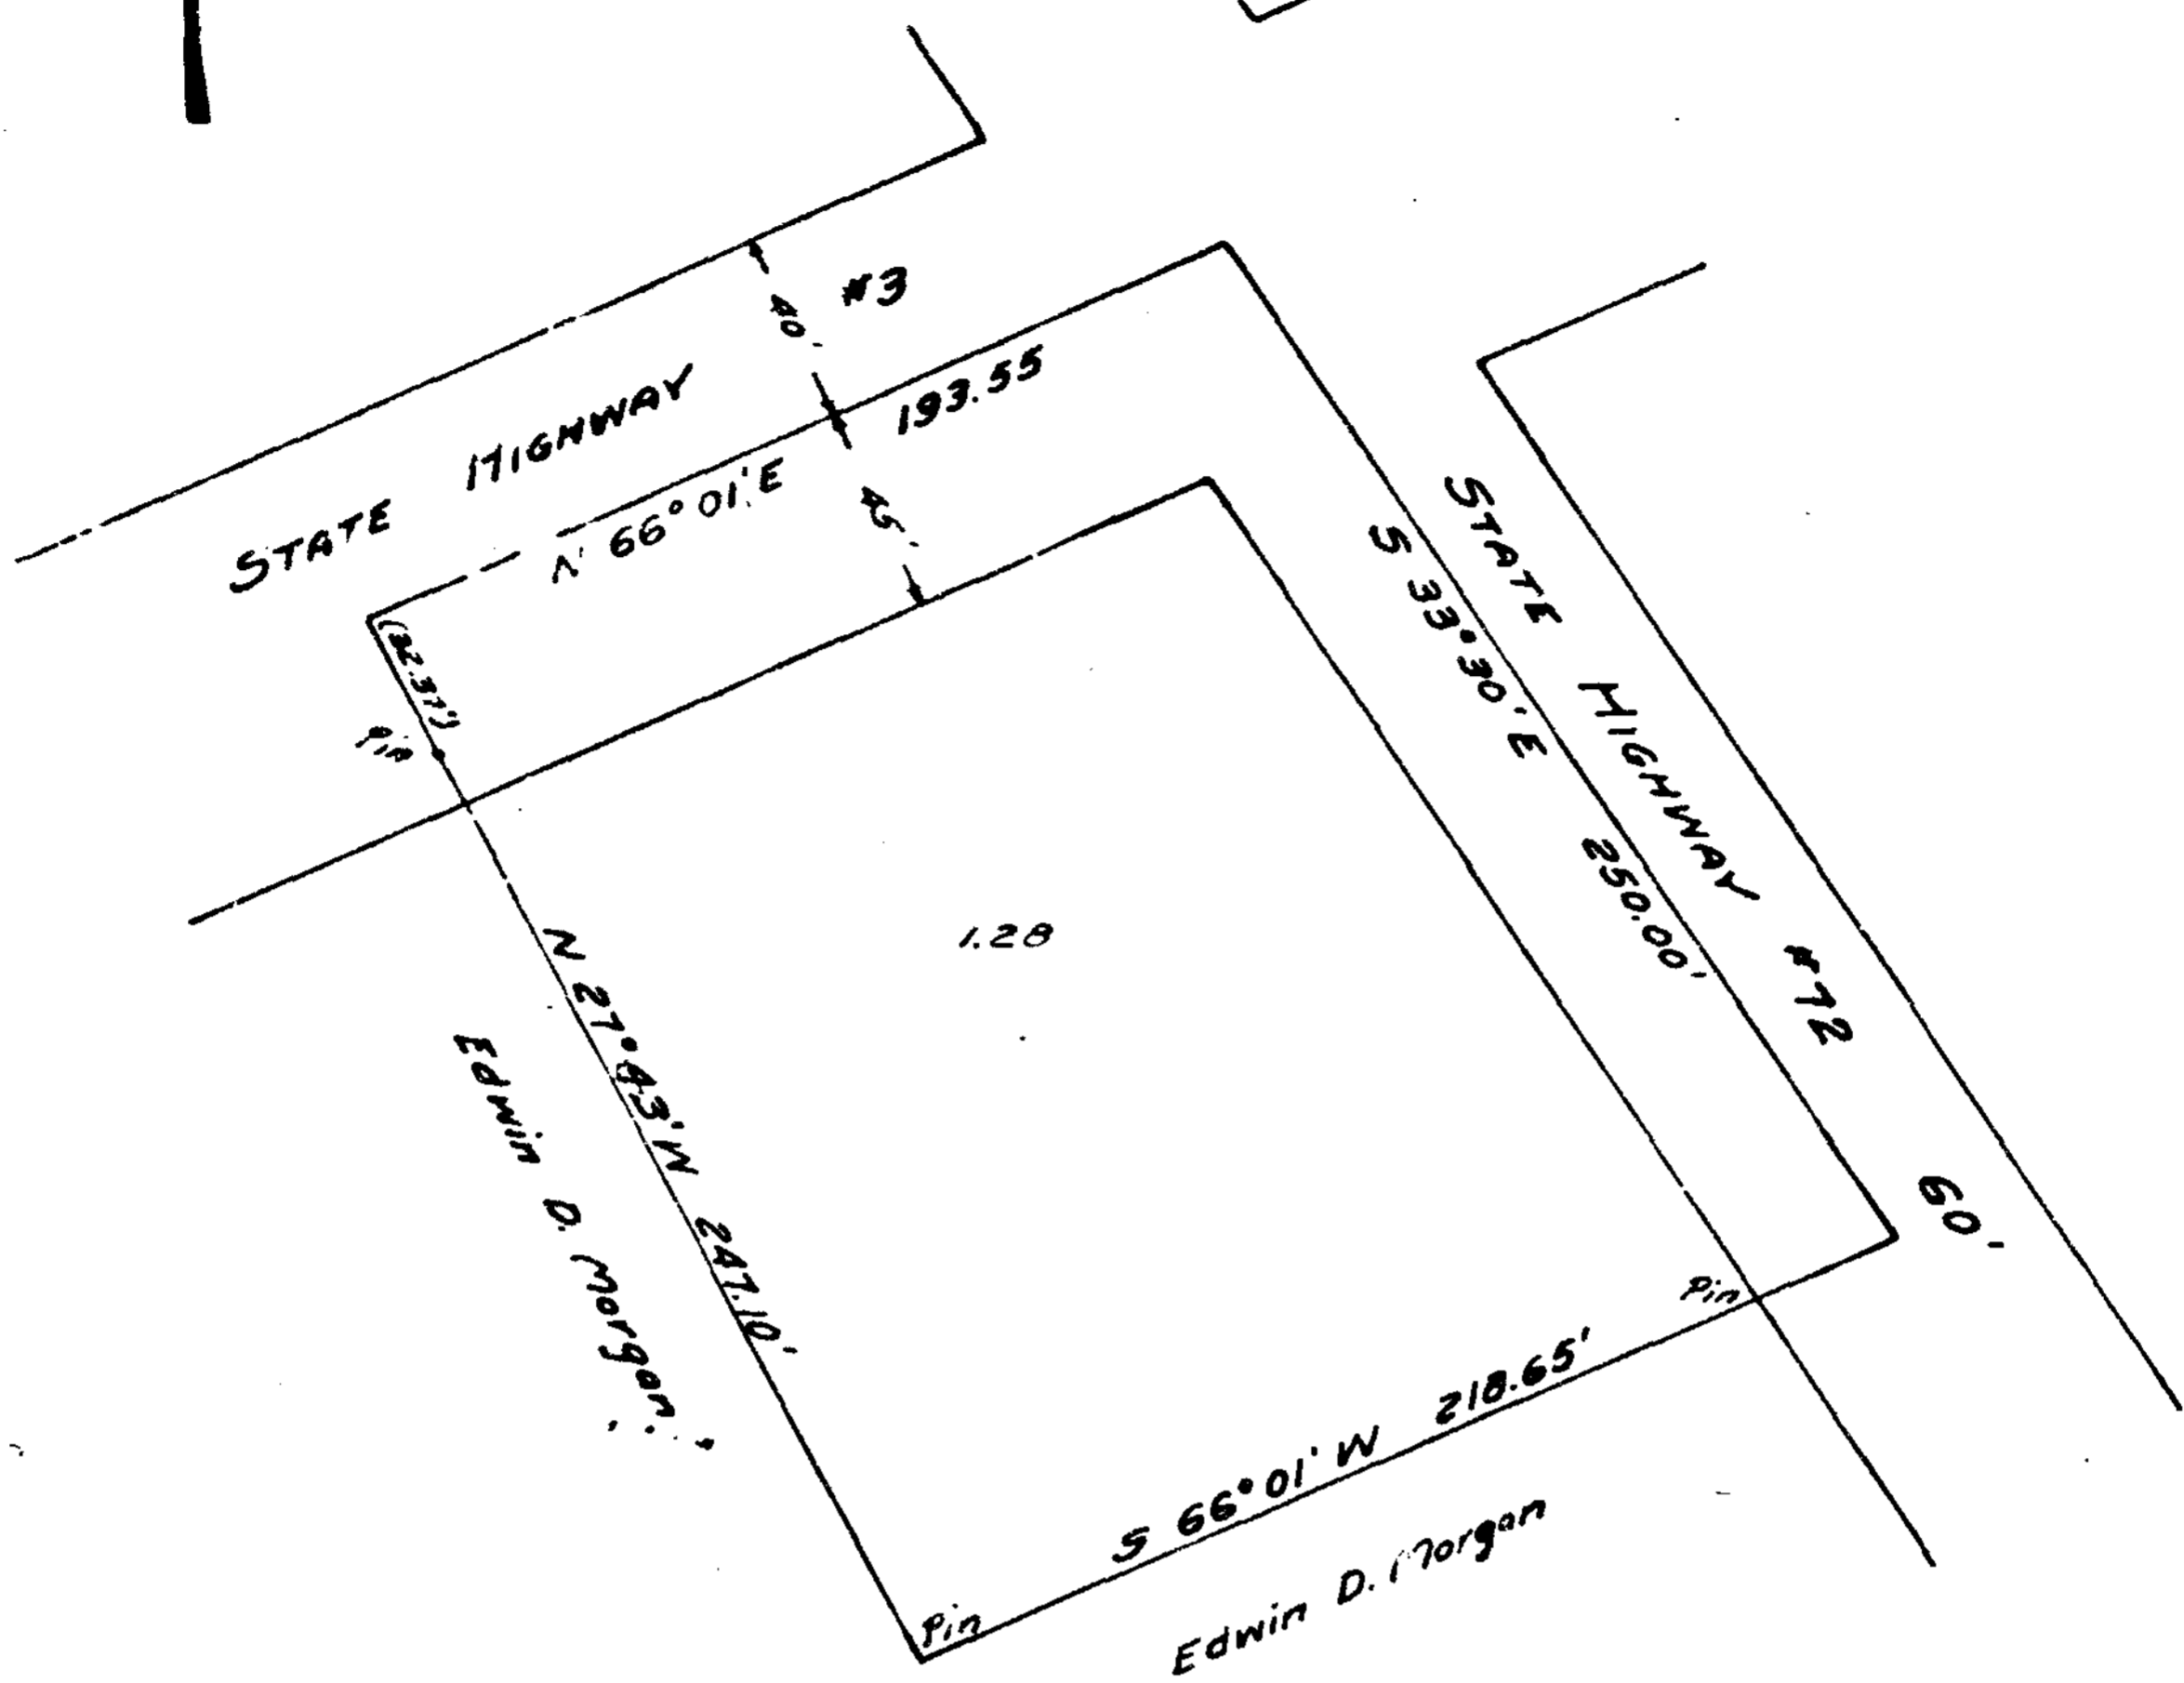

**EDWIN D. MORGAN  
MILITARY SURVEY #729  
RICHLAND TOWNSHIP  
CLINTON COUNTY, OHIO  
1 INCH = 50 FEET**

I hereby certify the above to be a correct plat of a survey made by me on July 5, 1955.

*Maynard Boston*  
Registered Surveyor #3966

I, Edwin D. Morgan, hereby certify that I am the owner of the real estate shown in the above plat and that such subdivision of said real estate is for the purpose of immediate or future transfer of ownership.

*Edwin D. Morgan*

State of Ohio

County of Clinton ss:


On this 26th day of October 1955, before me a Notary Public, in and for Clinton County, Ohio, personally appeared Edwin D. Morgan and acknowledged the signing of the above plat, and that such signing was his free and voluntary act and deed for the uses and purposes therein mentioned.

In witness whereof I have hereunto set my hand and affixed my official seal on the day and date above written.

Kenneth C. Stone

*Kenneth C. Stone*

Notary Public, State of Ohio  
My commission expires 10/21/57.

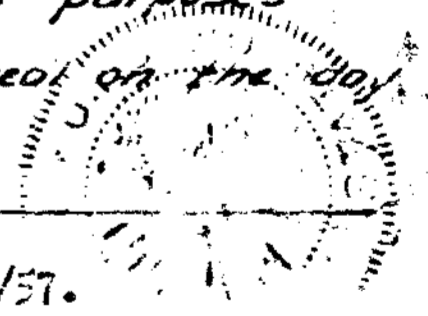

Received by the Board of Commissioners of Clinton County, Ohio on November 7, 1955

*Mary Jo Drum*  
Clerk

Approved by the Board of Commissioners of Clinton County, Ohio on November 7, 1955

*Ralph J. Horvath*  
*Edward J. ...*  
*Bill H. ...*  
Clinton County Commissioners

**FILED**

AT 4 OCTOBER P. M.

NOV 10 1955

*Jean S. Richardson*  
Recorder, Clinton County, Ohio  
Plat Book No 5  
Page 5