


84C

6

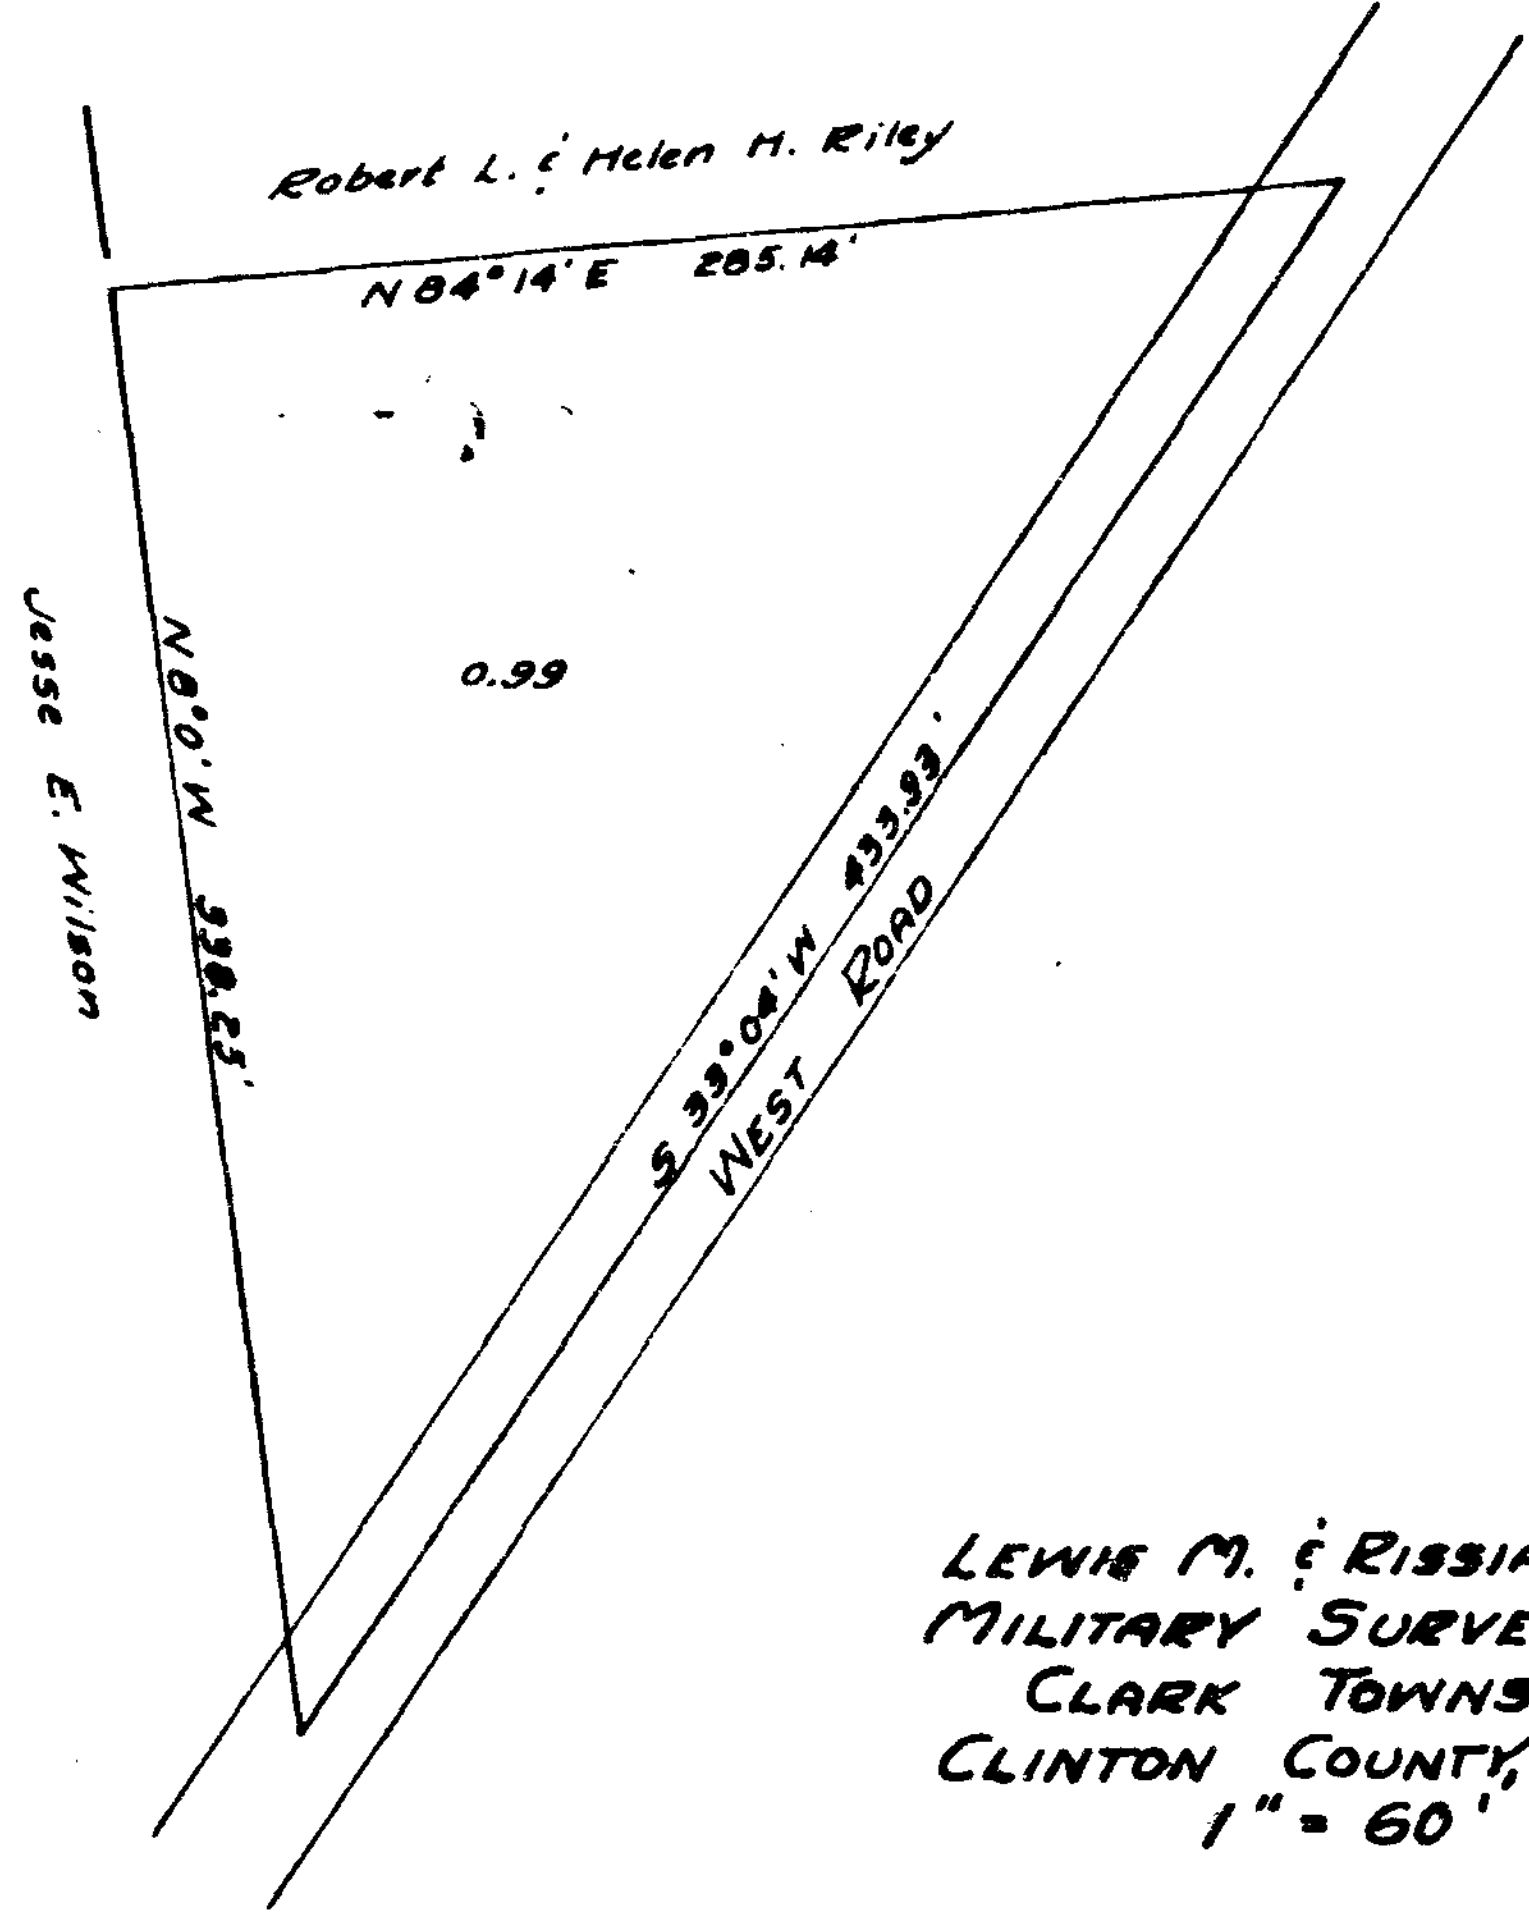

LEWIS M. & RISSIA WALLS  
 MILITARY SURVEY #2393  
 CLARK TOWNSHIP  
 CLINTON COUNTY, OHIO  
 1" = 60'

I hereby certify the above to be a correct plat of a survey made by me on September 30, 1955.

Maynard Bolton  
 Registered Surveyor No. 3966


We, Lewis M. Walls and Rissia Walls hereby certify that we are the owners of the real estate shown in the above plat and that such subdivision of said real estate is for the purpose of immediate or future transfer of ownership.

Lewis M. Walls  
Rissia Walls

State of Ohio  
 County of Clinton ss:

On this 26<sup>th</sup> day of October 1955, before me a Notary Public, in and for Clinton County, Ohio, personally appeared Lewis M. Walls and Rissia Walls and acknowledged the signing of the above plat to be their voluntary act and deed for the uses and purposes therein mentioned.

In witness whereof I have hereunto set my hand and affixed my official seal on the day and date above written.

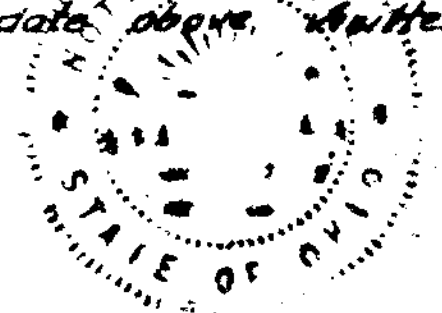

Joseph L. King  
 Notary Public, Clinton County, Ohio  
 My Commission Expires

Received by the Board of Commissioners of Clinton County, Ohio on October 3, 1955.

Wm J. King  
 Clerk

Approved by the Board of Commissioners of Clinton County, Ohio on October 3, 1955.

Ralph S. Smith  
Will H. Heat

Clinton County Commissioners

**FILED**  
 AT 12:35 O'CLOCK PM  
 NOV 12 1955  
 James S. Richardson  
 Recorder, Clinton County, Ohio  
 Plat Book No 5  
 Page 1