


90D

90

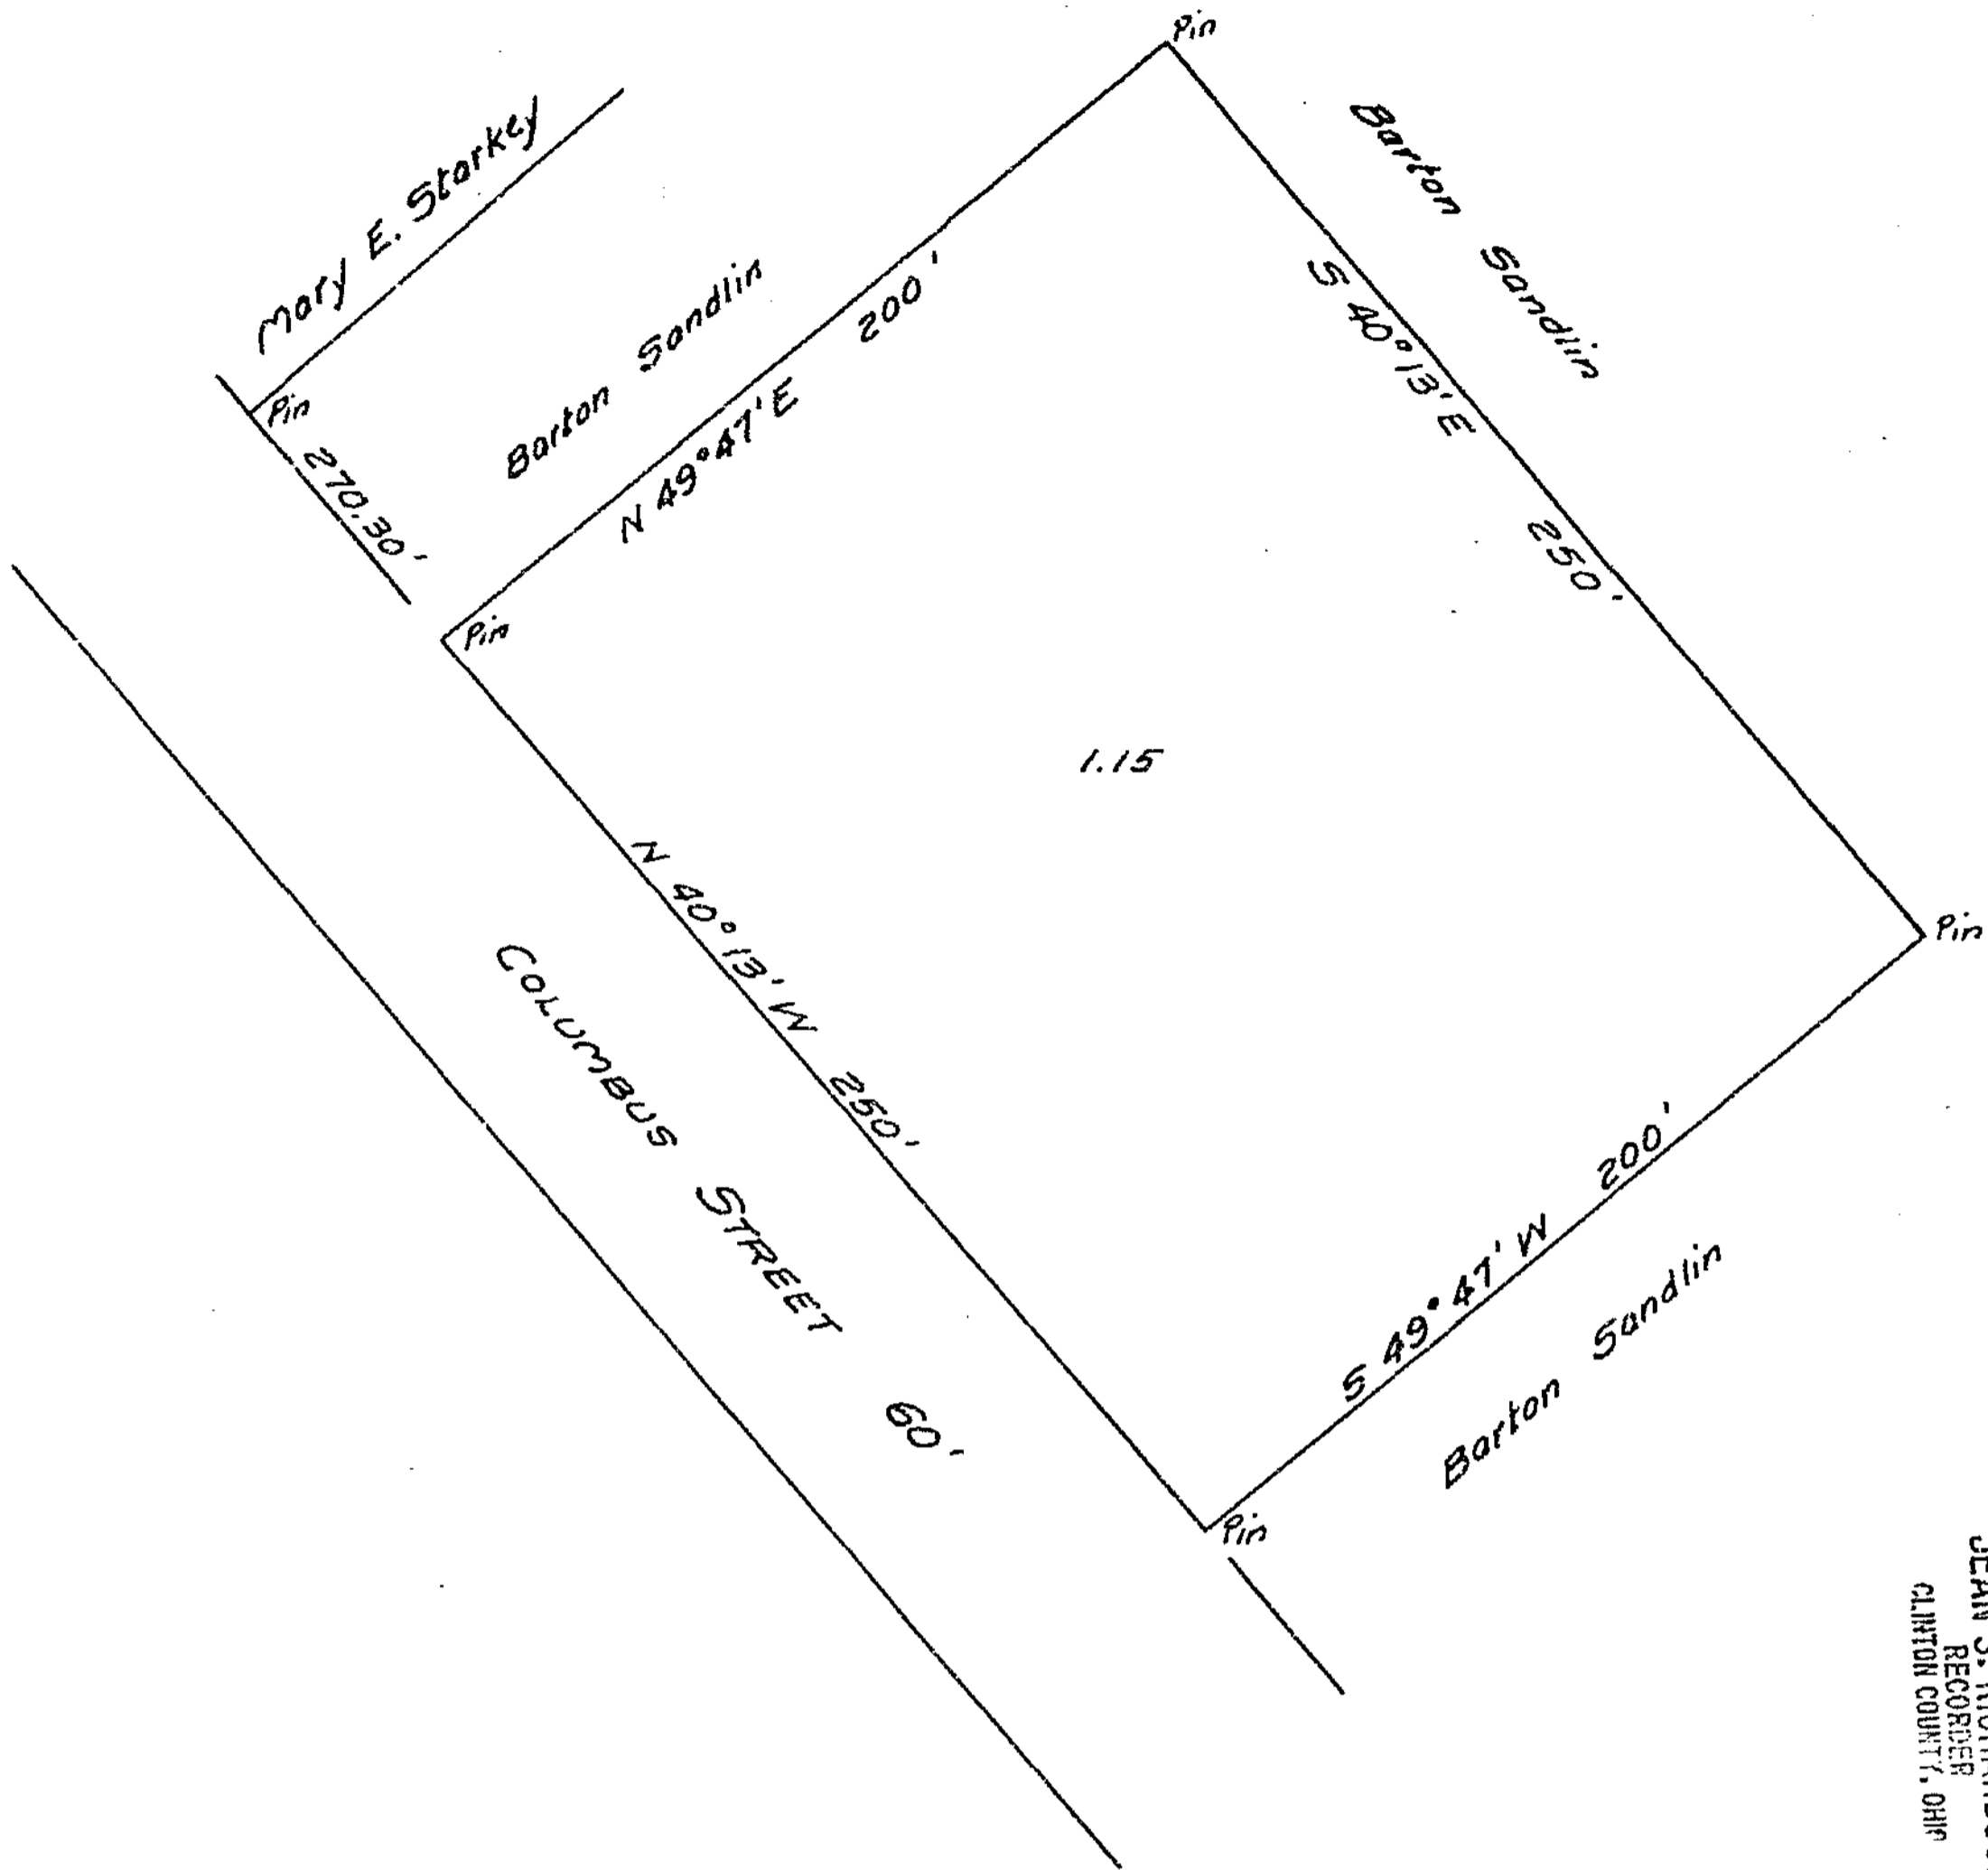

11548

RECEIVED FOR RECORD  
 RECORDED  
 BOOK NO. 5 PAGE 64  
 1956 AUG 29 AM 9:39  
 FEE \$ 50  
 JEAN S. RICHARDSON  
 RECORDER  
 CLINTON COUNTY, OHIO

BARTON SANDLIN  
 MILITARY SURVEY #3342  
 VILLAGE OF BLANCHESTER  
 CLINTON COUNTY, OHIO  
 1 INCH = 50 FEET

I hereby certify the above to be a correct plat of a survey made by me on April 28, 1956  
 Maynard Boston  
 Registered Surveyor #3966

I, Barton Sandlin, hereby certify that I am the owner of the real estate shown in the above plat and that such subdivision of said real estate is for the purpose of immediate or future transfer of ownership

*Barton Sandlin*

State of Ohio  
 County of Clinton  
 On this 28 day of April 1956 before me a Notary Public in and for Clinton County, Ohio personally appeared Barton Sandlin and acknowledged the signing of the above plat and that such signing was his free and voluntary act and deed for the uses and purposes therein mentioned. In witness whereof I have hereunto set my hand and affixed my official seal on the day and date above written.



*LAWRENCE R. LYONS*  
 Notary Public, Clinton County, Ohio  
 My Commission Expires

LAWRENCE R. LYONS  
 NOTARY PUBLIC, FOR THE STATE OF OHIO  
 MY COMMISSION EXPIRES APRIL 16 1958

Approved by the Council of the Village of Blanchester, Ohio on

*Nancy Patterson*  
 Mayor

*Clarence Decker*  
 Clerk