



84D

8

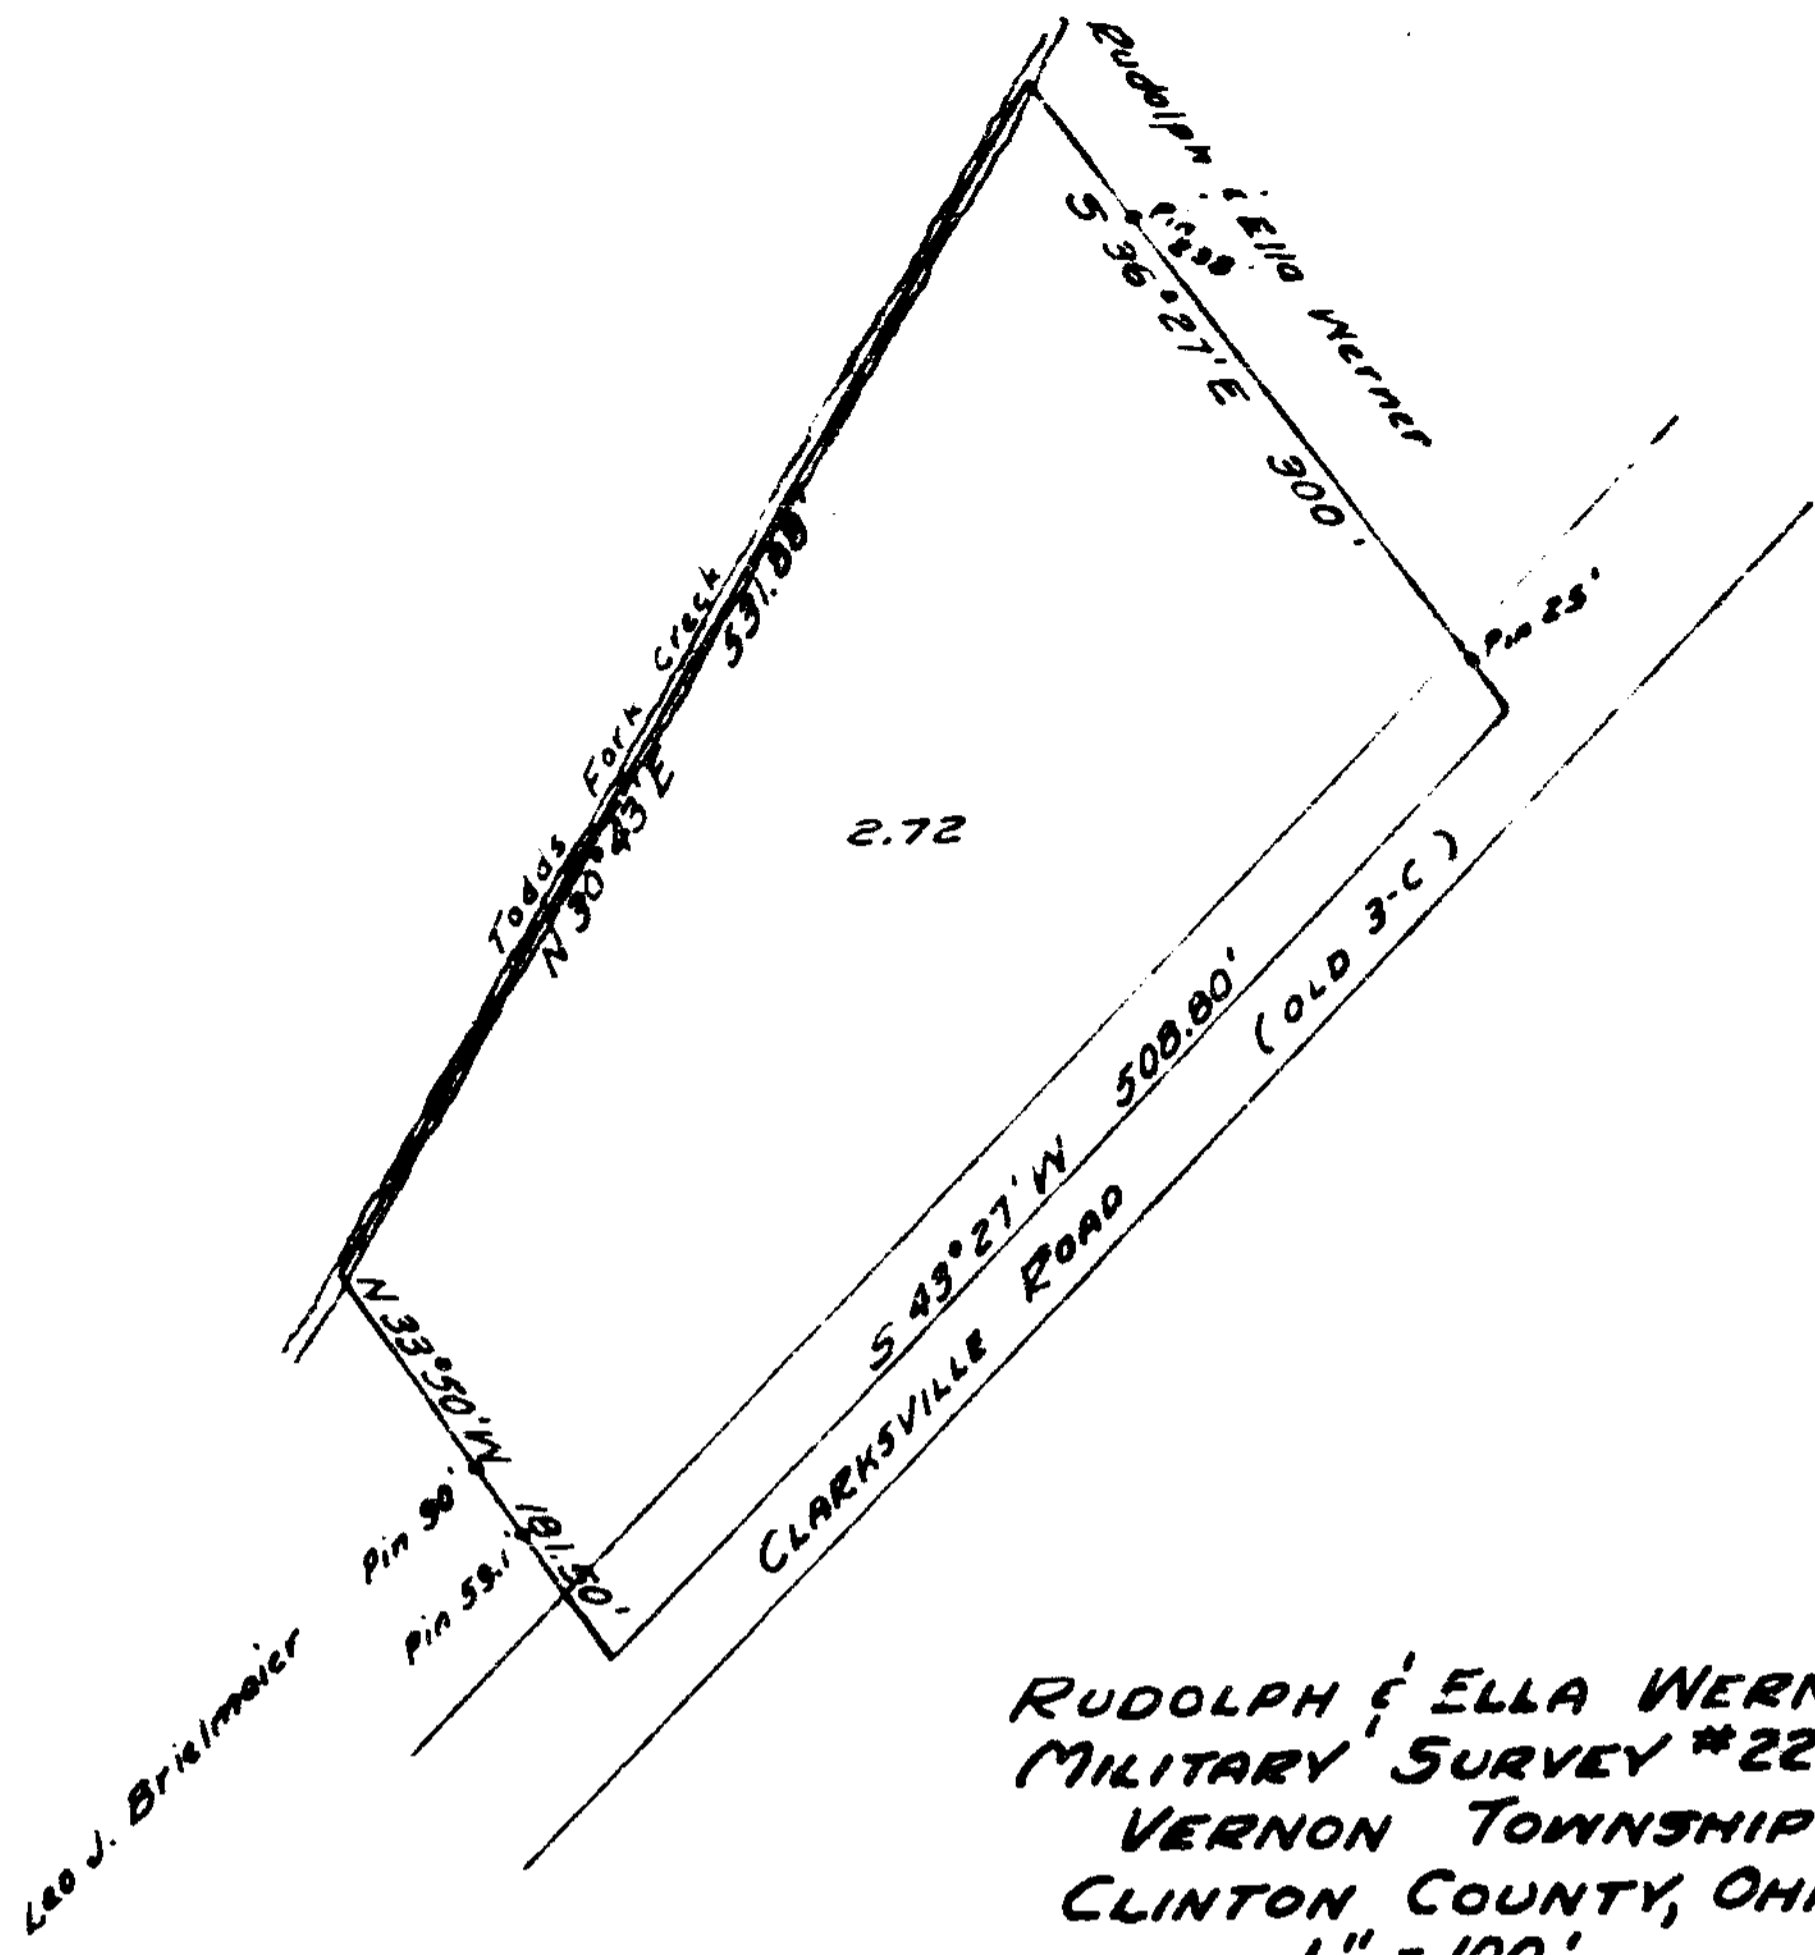

RUDOLPH & ELLA WERNER  
 MILITARY SURVEY #2227  
 VERNON TOWNSHIP  
 CLINTON COUNTY, OHIO  
 1" = 100'

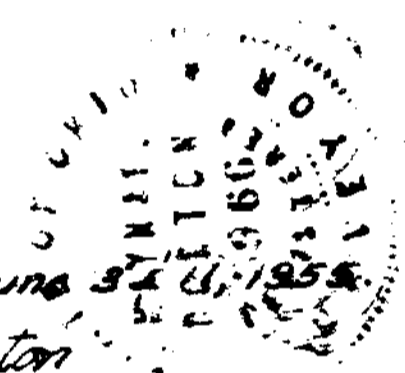

I hereby certify the above to be a correct plat of a survey made by me on June 21, 1955.  
 Maynard Boston  
 Registered Surveyor #3966

We, Rudolph Werner and Ella Werner, hereby certify that we are the owners of the real estate shown in the above plat and that such subdivision of said real estate is for the purpose of immediate or future transfer of ownership.

Rudolph Werner  
Ella Werner

State of Ohio  
 County of Clinton ss:  
 On this 21st day of November 1955, before me a Notary Public, in and for Clinton County, Ohio, personally appeared Rudolph Werner and Ella Werner and acknowledged the signing of the above plat and that such signing was their free and voluntary act and deed for the uses and purposes therein mentioned.  
 In witness whereof I have hereunto set my hand and affixed my official seal on the day and date above written.

VIRGINIA P. WARREN  
 Notary Public, Clinton County, Ohio  
 My Commission Expires Jan. 14, 1957

Virginia P. Warren  
 Notary Public, Clinton County, Ohio  
 My Commission Expires

Received by the Board of Commissioners of Clinton County, Ohio on November 21, 1955

Mary Jo D. ...  
 Clerk

Approved by the Board of Commissioners of Clinton County, Ohio on November 21, 1955

9507

Ralph S. ...

Tanner ...

Will H. ...  
 Clinton County Commissioners

**FILED**  
 AT 10:25 O'CLOCK A.M.  
 NOV 21 1955  
Jean Richardson  
 Recorder, Clinton County, Ohio  
 Plat Book No 5  
 Page 8