


93
A

80

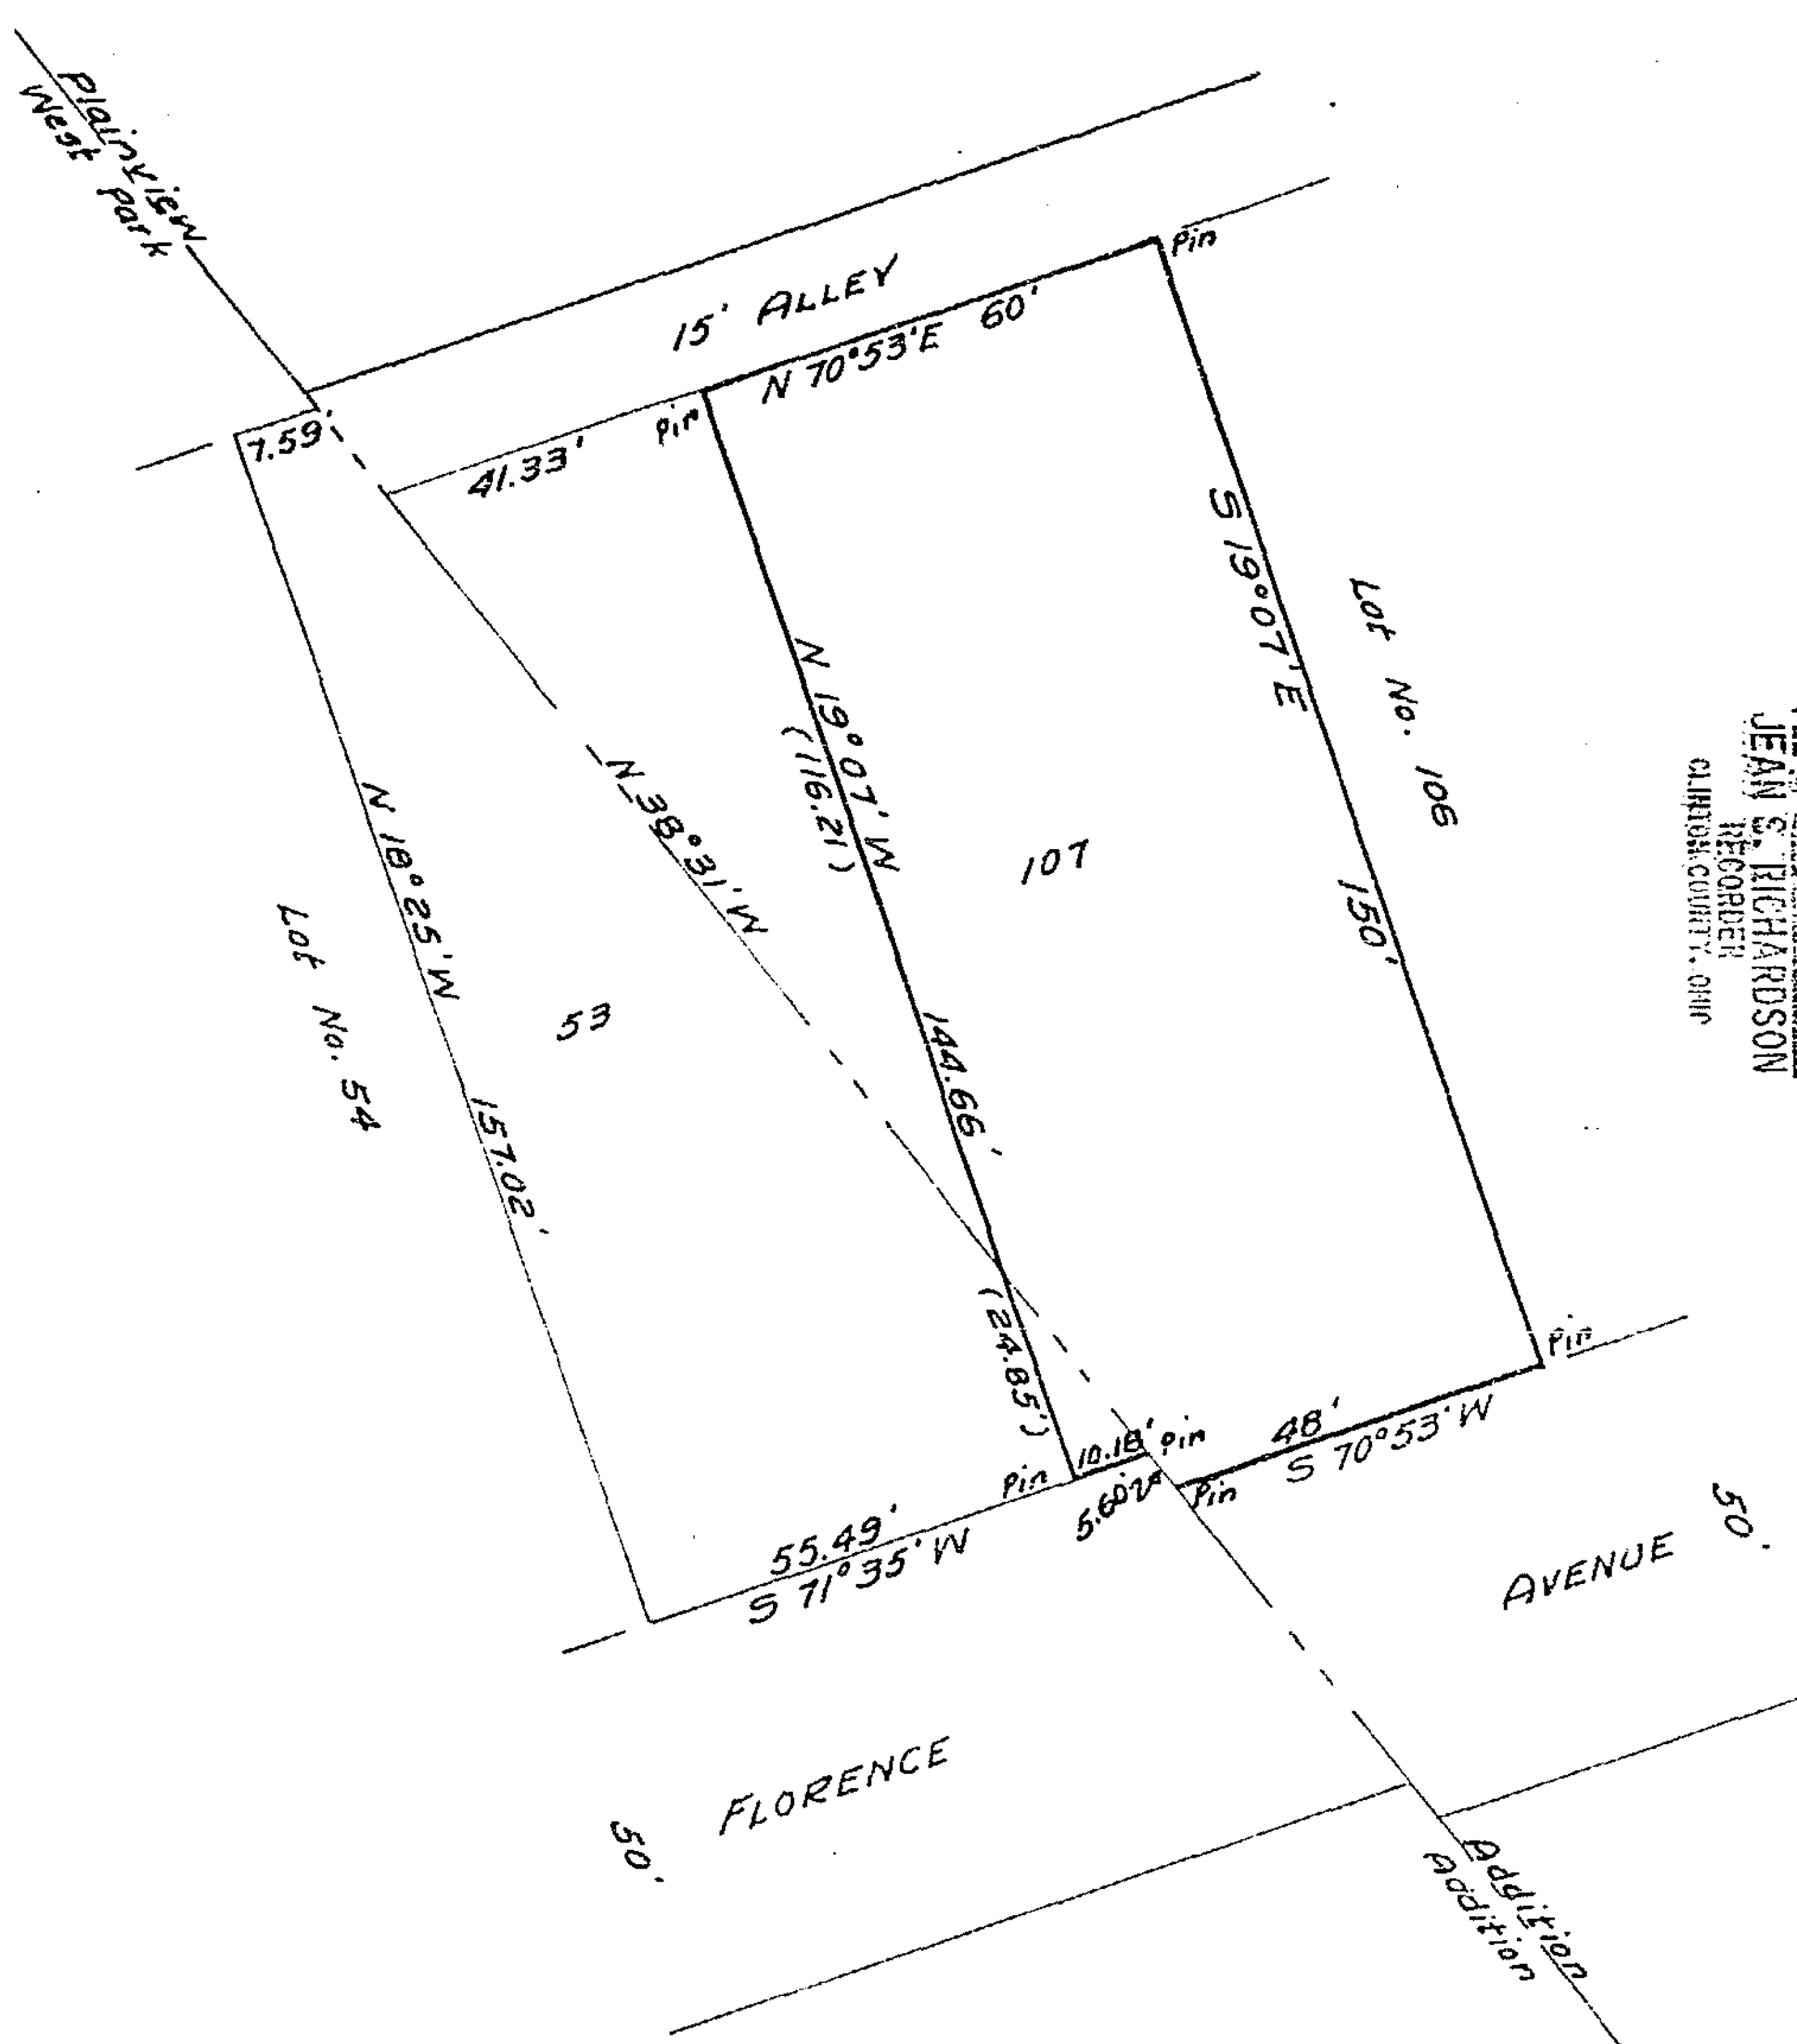

12223
12224

RECEIVED FOR RECORD
 RECORDED
 BOOK NO. 5 PAGE 82
 1956 NOV 19 AM 11:28
 FEE \$ 2.50
 JEAN S. RICHARDSON
 RECORDER
 CLINTON COUNTY, OHIO

ORLYN & ALICE WILT
 PART OF LOT No. 107, PLAINVIEW ADDITION
 PART OF LOT No. 53, WEST PARK ADDITION
 VILLAGE OF SABINA
 CLINTON COUNTY, OHIO
 1" = 30'

I hereby certify the above to be a correct plat of a survey made by me on October 27, 1956.

Maynard Burton
 Registered Surveyor No. 3966

We, Orlyn Wilt and Alice Wilt, hereby certify that we are the owners of the real estate shown in the above plat and that such subdivision of said real estate is for the purpose of immediate or future transfer of ownership.

Orlyn Wilt
Alice Wilt

State of Ohio
 County of Clinton ss:

On this 3rd day of November, 1956, before me a Notary Public, in and for Clinton County, Ohio, personally appeared Orlyn Wilt and Alice Wilt, and each separately and severally acknowledged the signing of the above plat and that such signing was their free and voluntary act and deed for the uses and purposes therein mentioned.

In witness whereof I have hereunto set my hand and affixed my official seal on the day and date above written.

Orlando W. Hunt
 Notary Public, Clinton County, Ohio
 My commission expires November 5, 1956.
ORLANDO W. HUNT, Notary Public
 Commission Expires Dec 1, 1957.

Received by the Council of the Village of Sabina, Ohio _____

Approved by the Council of the Village of Sabina, Ohio _____ November 5, 1956.

J. E. Henson
 Mayor
James G. Dennis
 Clerk