

93C

LOCATION PLAN CLI-68-(23.31), GRE-68-(0.00) WILMINGTON-XENIA RD CLINTON COUNTY-GREENE COUNTY 1956


SCALE 1"=200'

RECORDED
CLINTON COUNTY PLAT RECORD
Platbook 5 Page 81-82-83-84
GREENE COUNTY PLAT RECORD
Platbook 5 Page 154-155

I hereby certify that this is a true delineation of a survey made by the Ohio Department of Highways.

Date 10-31-56 Julian S. Pappert
Div. Deputy Director
Registered Surveyor No. 2443
Registered Engineer, No. 2159

RECEIVED FOR RECORD
Nov. 13, 1956
9:08 A.M.
Emmet O. Bailey, Recorder
FEE \$7.92

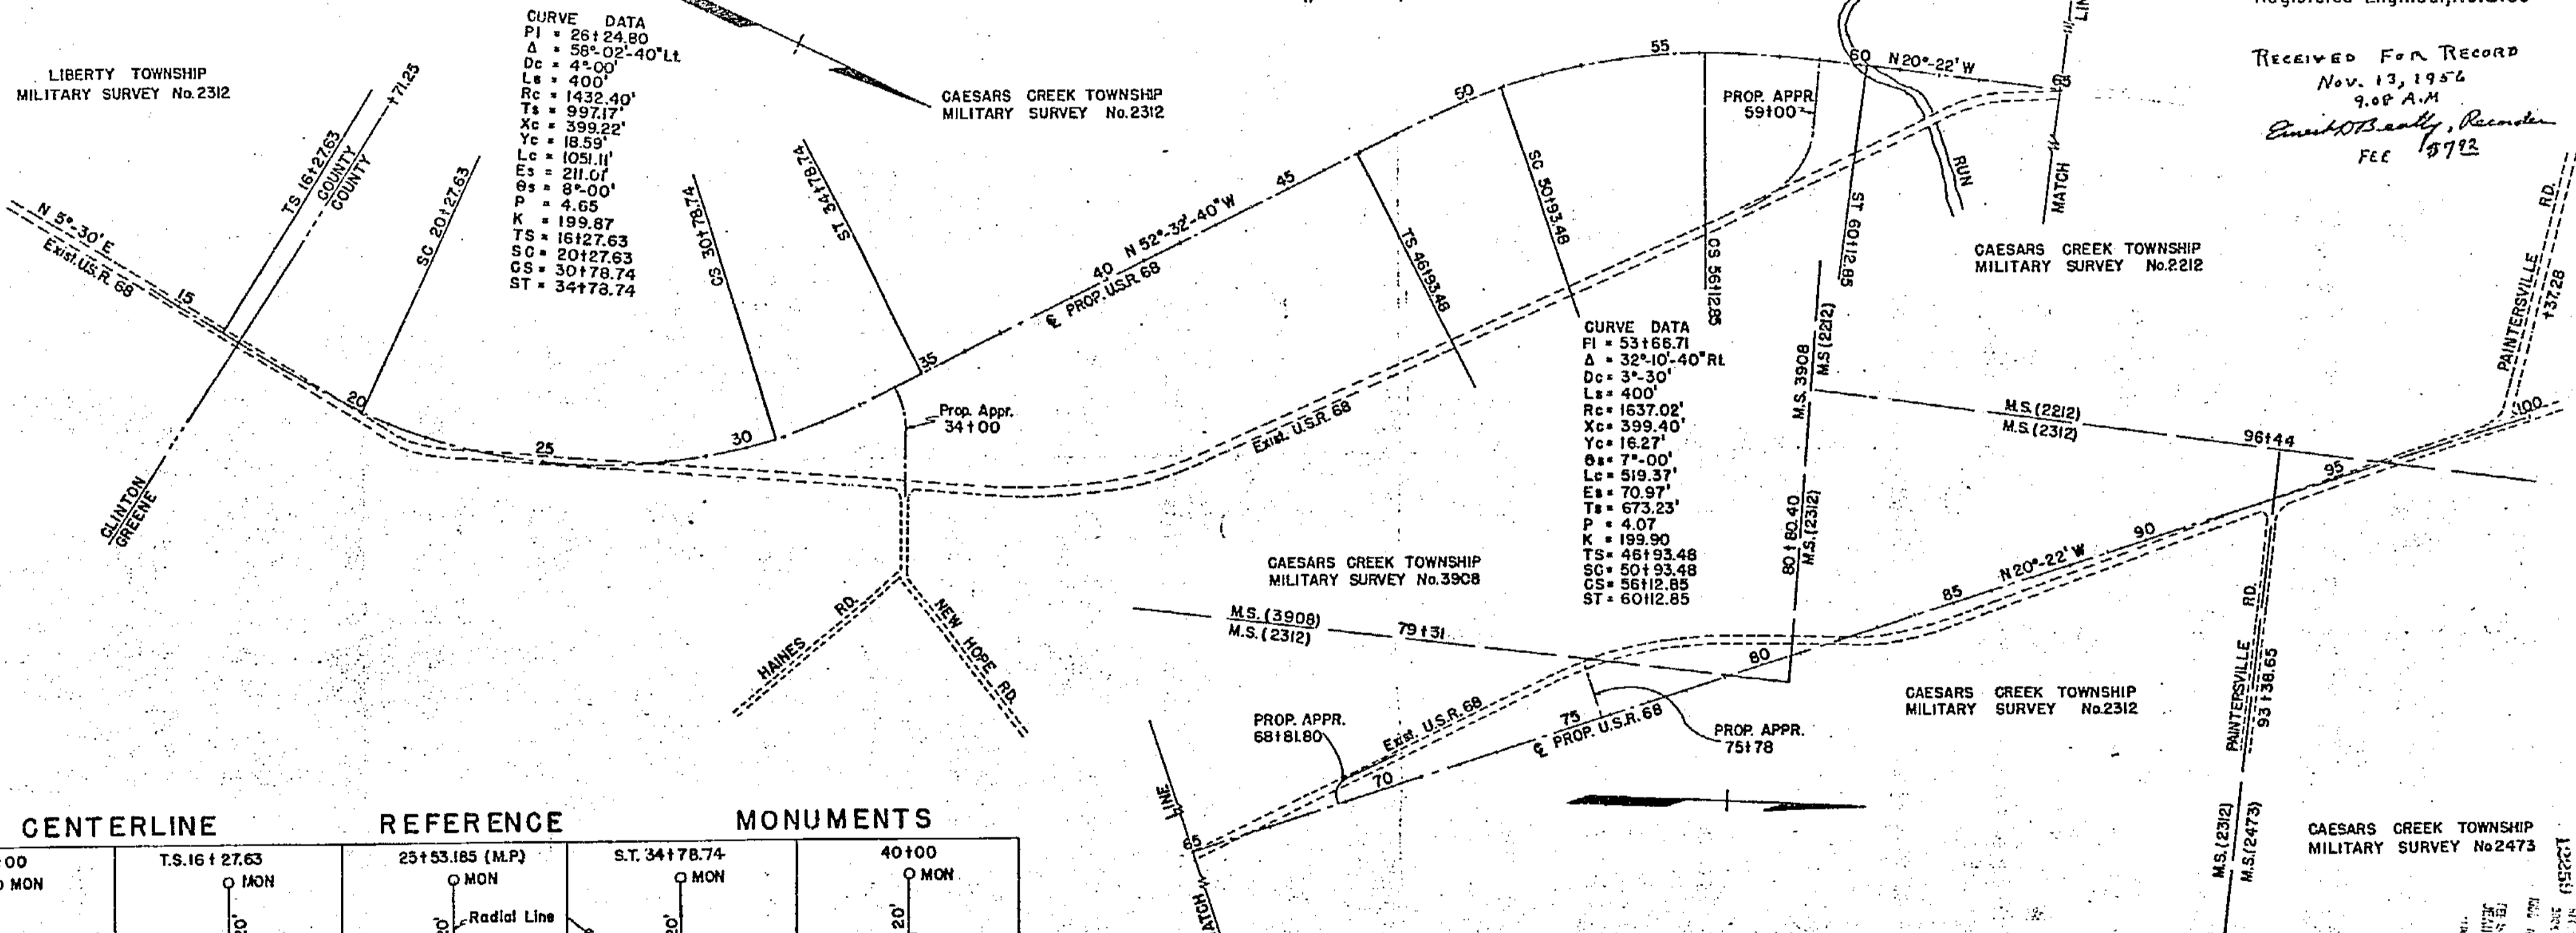

CENTERLINE REFERENCE MONUMENTS

<p>15+00 MON</p>	<p>T.S. 16+27.63 MON</p>	<p>25+53.185 (M.P.) MON</p>	<p>S.T. 34+78.74 MON</p>	<p>40+00 MON</p>	<p>45+00 MON</p>	<p>T.S. 46+93.48 MON</p>	<p>53+53.165 (M.P.) MON</p>	<p>S.T. 60+12.85 MON</p>	<p>65+00 MON</p>	<p>70+00 MON</p>	<p>75+00 MON</p>	<p>80+00 MON</p>	<p>85+00 MON</p>	<p>90+00 MON</p>	<p>95+00 MON</p>	<p>98+00 MON</p>
----------------------	------------------------------	---------------------------------	------------------------------	----------------------	----------------------	------------------------------	---------------------------------	------------------------------	----------------------	----------------------	----------------------	----------------------	----------------------	----------------------	----------------------	----------------------

Monument Setting Completed 7-18-56

11-18-57
10-22-57