


94C

99

201

RECEIVED FOR RECORD
 RECORDED *July 22, 1957*
 BOOK NO. *5* PAGE *99*
 1957 JAN 29 AM 10:52
 FEE \$ *2.50*
 JEAN S. RICHARDSON
 RECORDER
 CLINTON COUNTY, OHIO

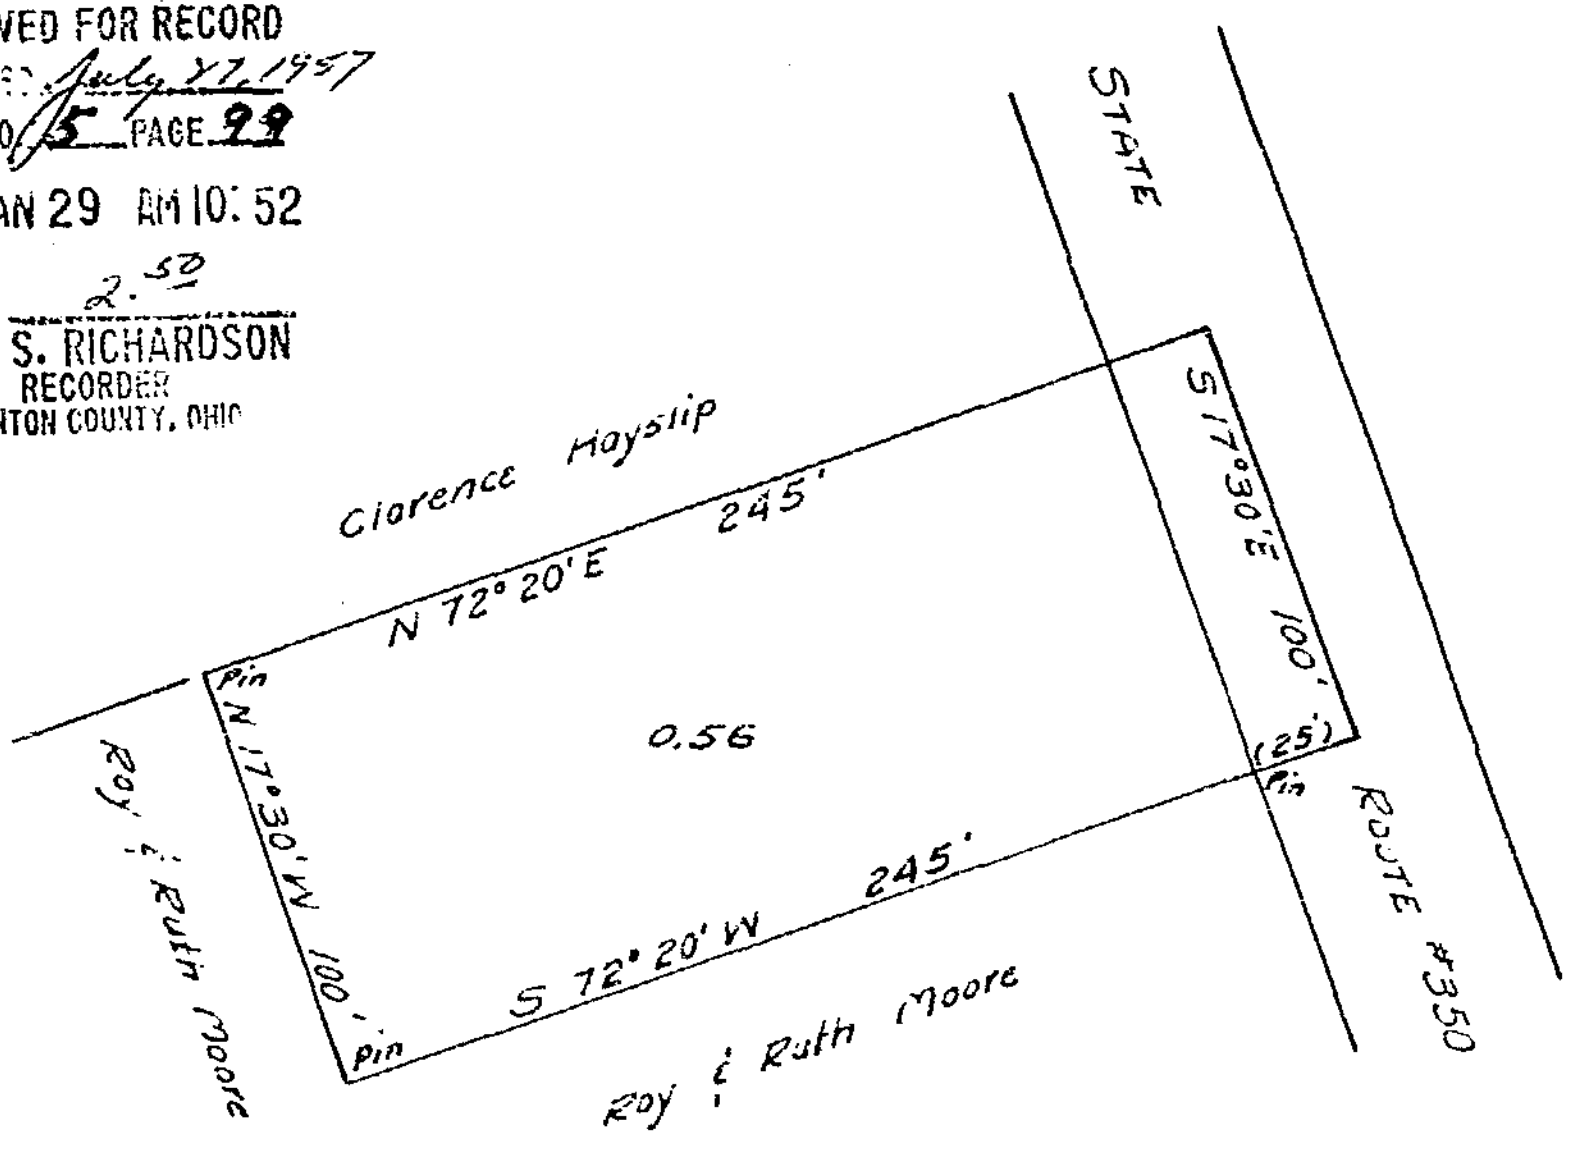

ROY & RUTH MOORE
 MILITARY SURVEY #2227
 VILLAGE OF CLARKSVILLE
 VERNON TOWNSHIP
 CLINTON COUNTY, OHIO
 1" = 60'

I hereby certify the above to be a correct plot of a survey made by me on November 7, 1956.

Maynard Bowen
 Registered Surveyor No. 3966

We, Roy Moore and Ruth Moore, hereby certify that we are the owners of the real estate shown in the above plot and that such subdivision of said real estate is for the purpose of immediate or future transfer of ownership.


Roy Moore
Ruth Moore

State of Ohio
 County of Clinton ss:

On this *1* day of *December* 1956, before me a Notary Public, in and for Clinton County, Ohio, personally appeared Roy Moore and Ruth Moore, and each separately and severally acknowledged the signing of the above plot and that such signing was their free and voluntary act and deed for the uses and purposes therein mentioned.

In witness whereof I have hereunto set my hand and affixed my official seal on the day and date above written.

Neda Stanfield
 Notary Public, Clinton County, Ohio
 My Commission expires *10/28/57*

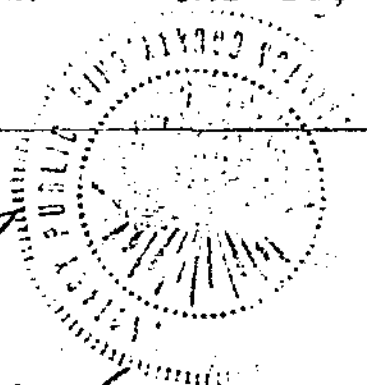

Received by the Council of the Village of Clarksville, Ohio on *December 3, 1956*

Approved by the Council of the Village of Clarksville, Ohio on *December 3, 1956*

Mayor *J.W. Hadley*
 Clerk *Jeanita Harvey*