


126A

126  
A

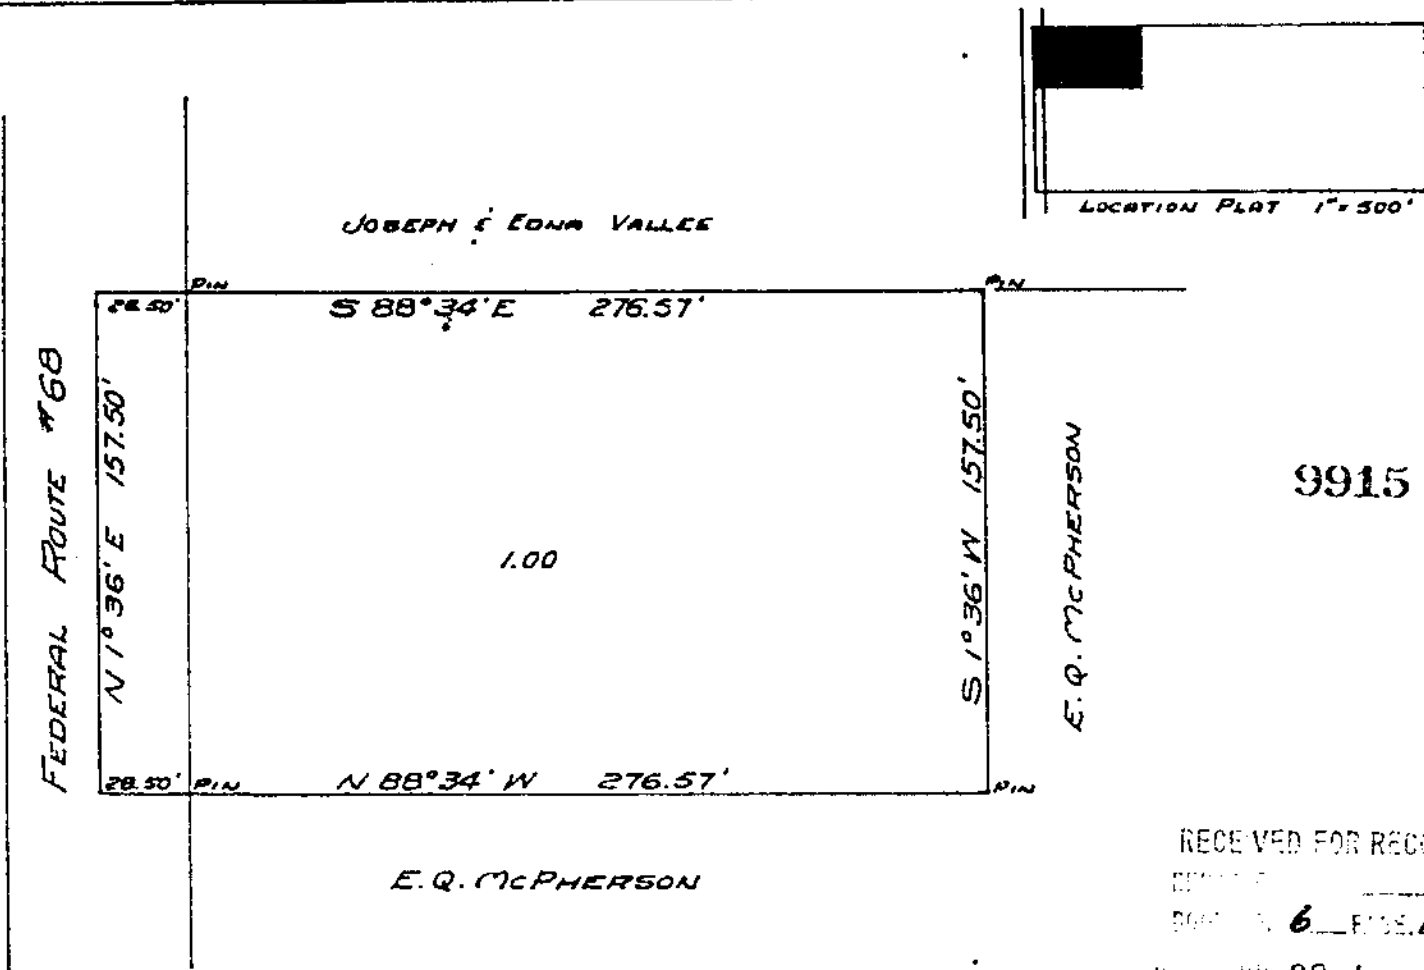

RECEIVED FOR RECORD  
 DECEMBER 28 1959  
 BOOK 6 PAGE 11  
 1959 JUL 22 11 22 AM  
 FEE \$ 2.50  
 JEAN S. RICHARDSON  
 RECORDER  
 CLINTON COUNTY, OHIO

**E. Q. McPHERSON**  
**MILITARY SURVEY #1172**  
**JEFFERSON TOWNSHIP**  
**CLINTON COUNTY, OHIO**  
**1" = 60'**

I HEREBY CERTIFY THE ABOVE TO BE A CORRECT PLAT OF A SURVEY MADE BY ME ON DECEMBER 23, 1959.  
 Maynard Barton  
 REGISTERED SURVEYOR No. 3966

I, E. Q. McPHERSON, HEREBY CERTIFY THAT I AM THE OWNER OF THE REAL ESTATE SHOWN IN THE ABOVE PLAT AND THAT SUCH SUBDIVISION OF SAID REAL ESTATE IS FOR THE PURPOSE OF IMMEDIATE OR FUTURE TRANSFER OF OWNERSHIP.  
 E. Q. McPherson

STATE OF OHIO  
 COUNTY OF CLINTON SS:  
 ON THIS 28 DAY OF DECEMBER, 1959, BEFORE ME A NOTARY PUBLIC, IN AND FOR SAID COUNTY AND STATE, PERSONALLY APPEARED E. Q. McPHERSON AND ACKNOWLEDGED THE SIGNING OF THE ABOVE PLAT AND THAT SUCH SIGNING WAS HIS FREE AND VOLUNTARY ACT AND DEED FOR THE USES AND PURPOSES THEREIN MENTIONED.  
 WITNESS MY HAND AND OFFICIAL SEAL ON THE DAY AND DATE ABOVE WRITTEN.

Maynard Barton  
 NOTARY PUBLIC, CLINTON COUNTY, OHIO  
 MY COMMISSION EXPIRES MAY 4, 1960

RECEIVED BY THE BOARD OF COMMISSIONERS OF CLINTON COUNTY, OHIO ON DECEMBER 28, 1959.  
 Ruby Rider  
 CLERK

APPROVED BY THE BOARD OF COMMISSIONERS OF CLINTON COUNTY, OHIO ON DECEMBER 28, 1959.  
 Homer C. Wilson  
 Will H. West  
 CLINTON COUNTY COMMISSIONERS