


138 A

114

4272

RECEIVED FOR RECORD
 BODY NO. 6 PAGE 114
 1962 JUL 26 PM 1:44
 FEE \$ 2.50
 JEAN S. RICHARDSON
 RECORDER
 CLINTON COUNTY, OHIO

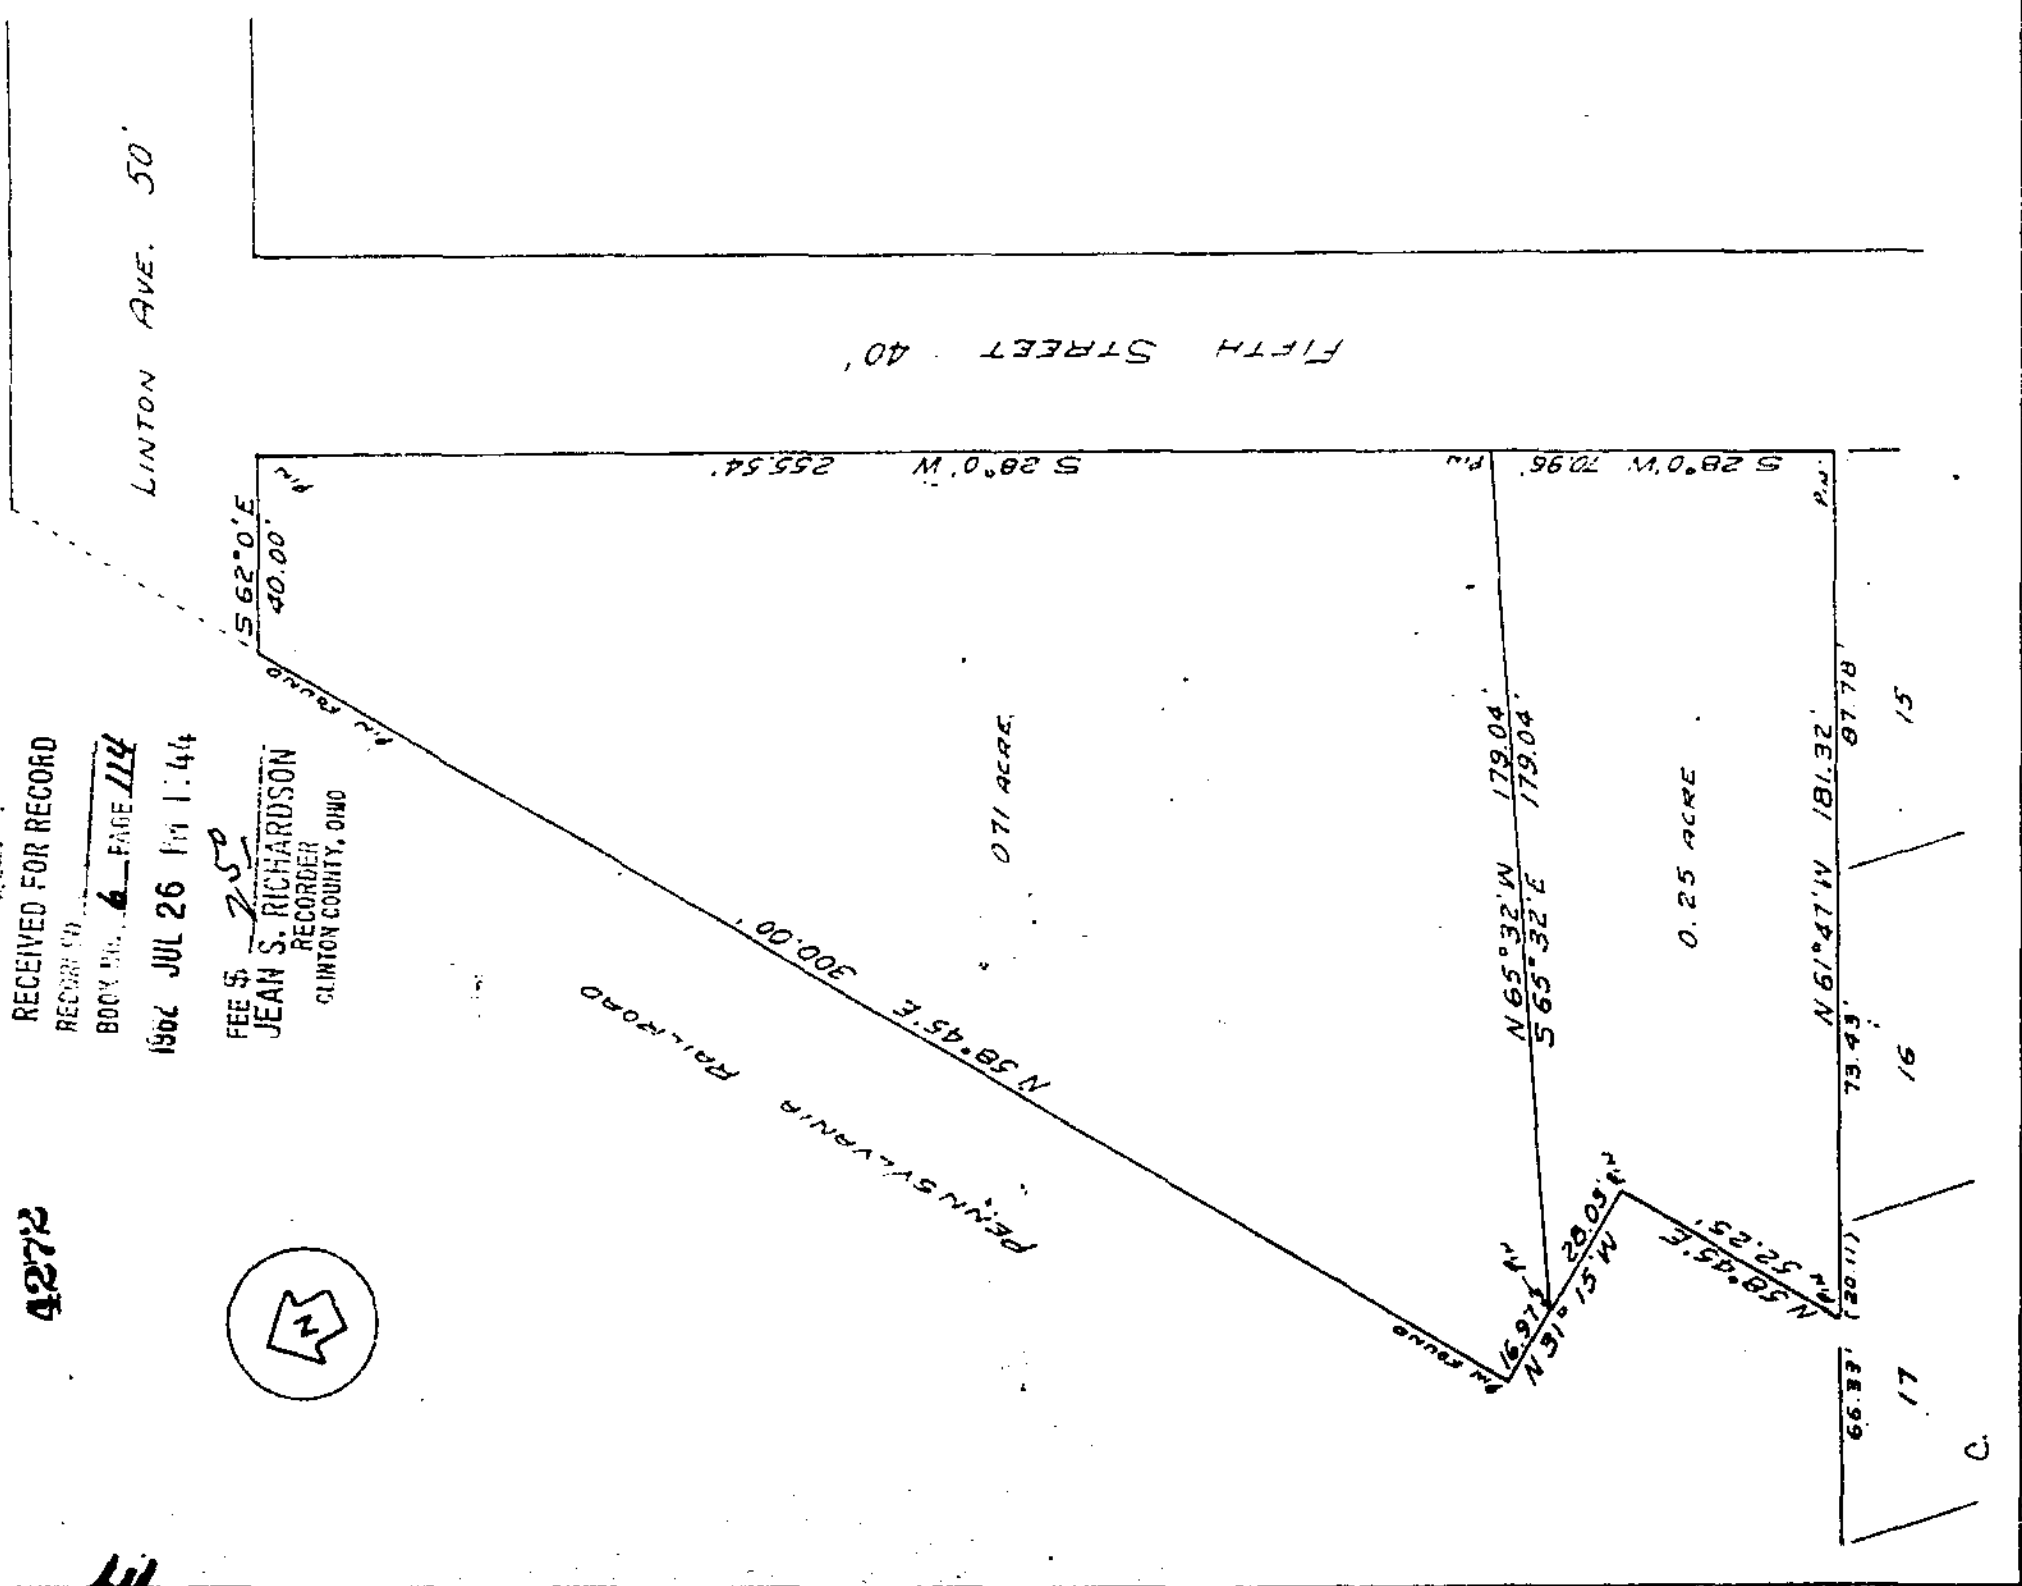

ARNOLD C. & RUTH M. ASHCRAFT
 PART OF LOT No. 20
 LINTON HEIR'S ADDITION
 VILLAGE OF CLARKSVILLE
 MILITARY SURVEY #2245
 VERNON TOWNSHIP
 CLINTON COUNTY, OHIO
 1" = 40'

I HEREBY CERTIFY THIS TO BE A CORRECT PLAT OF A SURVEY MADE BY ME ON JULY 25, 1962.

Maynard Bolton
 REGISTERED SURVEYOR No. 3966

WE, THE UNDERSIGNED, ARNOLD C. ASHCRAFT AND RUTH M. ASHCRAFT, HEREBY CERTIFY THAT WE ARE THE OWNERS OF THE REAL ESTATE SHOWN IN THIS PLAT AND THAT SUCH SUBDIVISION OF SAID REAL ESTATE IS FOR THE PURPOSE OF IMMEDIATE OR FUTURE TRANSFER OF OWNERSHIP.

Arnold Ashcraft
Ruth M. Ashcraft

STATE OF OHIO
 COUNTY OF CLINTON SS: July
 ON THIS 26th DAY OF July 1962, BEFORE ME A NOTARY PUBLIC, IN AND FOR SAID COUNTY AND STATE, PERSONALLY APPEARED ARNOLD C. ASHCRAFT AND RUTH M. ASHCRAFT OWNERS OF THE LANDS SHOWN HEREIN, AND EACH SEPARATELY AND SEVERALLY ACKNOWLEDGED THE SIGNING OF THIS PLAT TO BE THEIR FREE AND VOLUNTARY ACT AND DEED.
 WITNES MY HAND AND OFFICIAL SEAL ON THE DAY AND DATE ABOVE WRITTEN.

Juanita Harvey
 NOTARY JUANITA HARVEY
 CLINTON COUNTY, OHIO
 My Commission Expires Dec. 7, 1963

APPROVED BY THE COUNCIL OF THE VILLAGE OF CLARKSVILLE, OHIO

Maynard Bolton
Juanita Harvey
 MAYOR CLERK