


138
 138

118

RECEIVED FOR RECORD
 RECORDED
 BOOK 6 PAGE 118
 1962 AUG -8 AM 10:26
 FEE \$ 2.00
 JEAN S. RICHARDSON
 RECORDER
 CLINTON COUNTY, OHIO

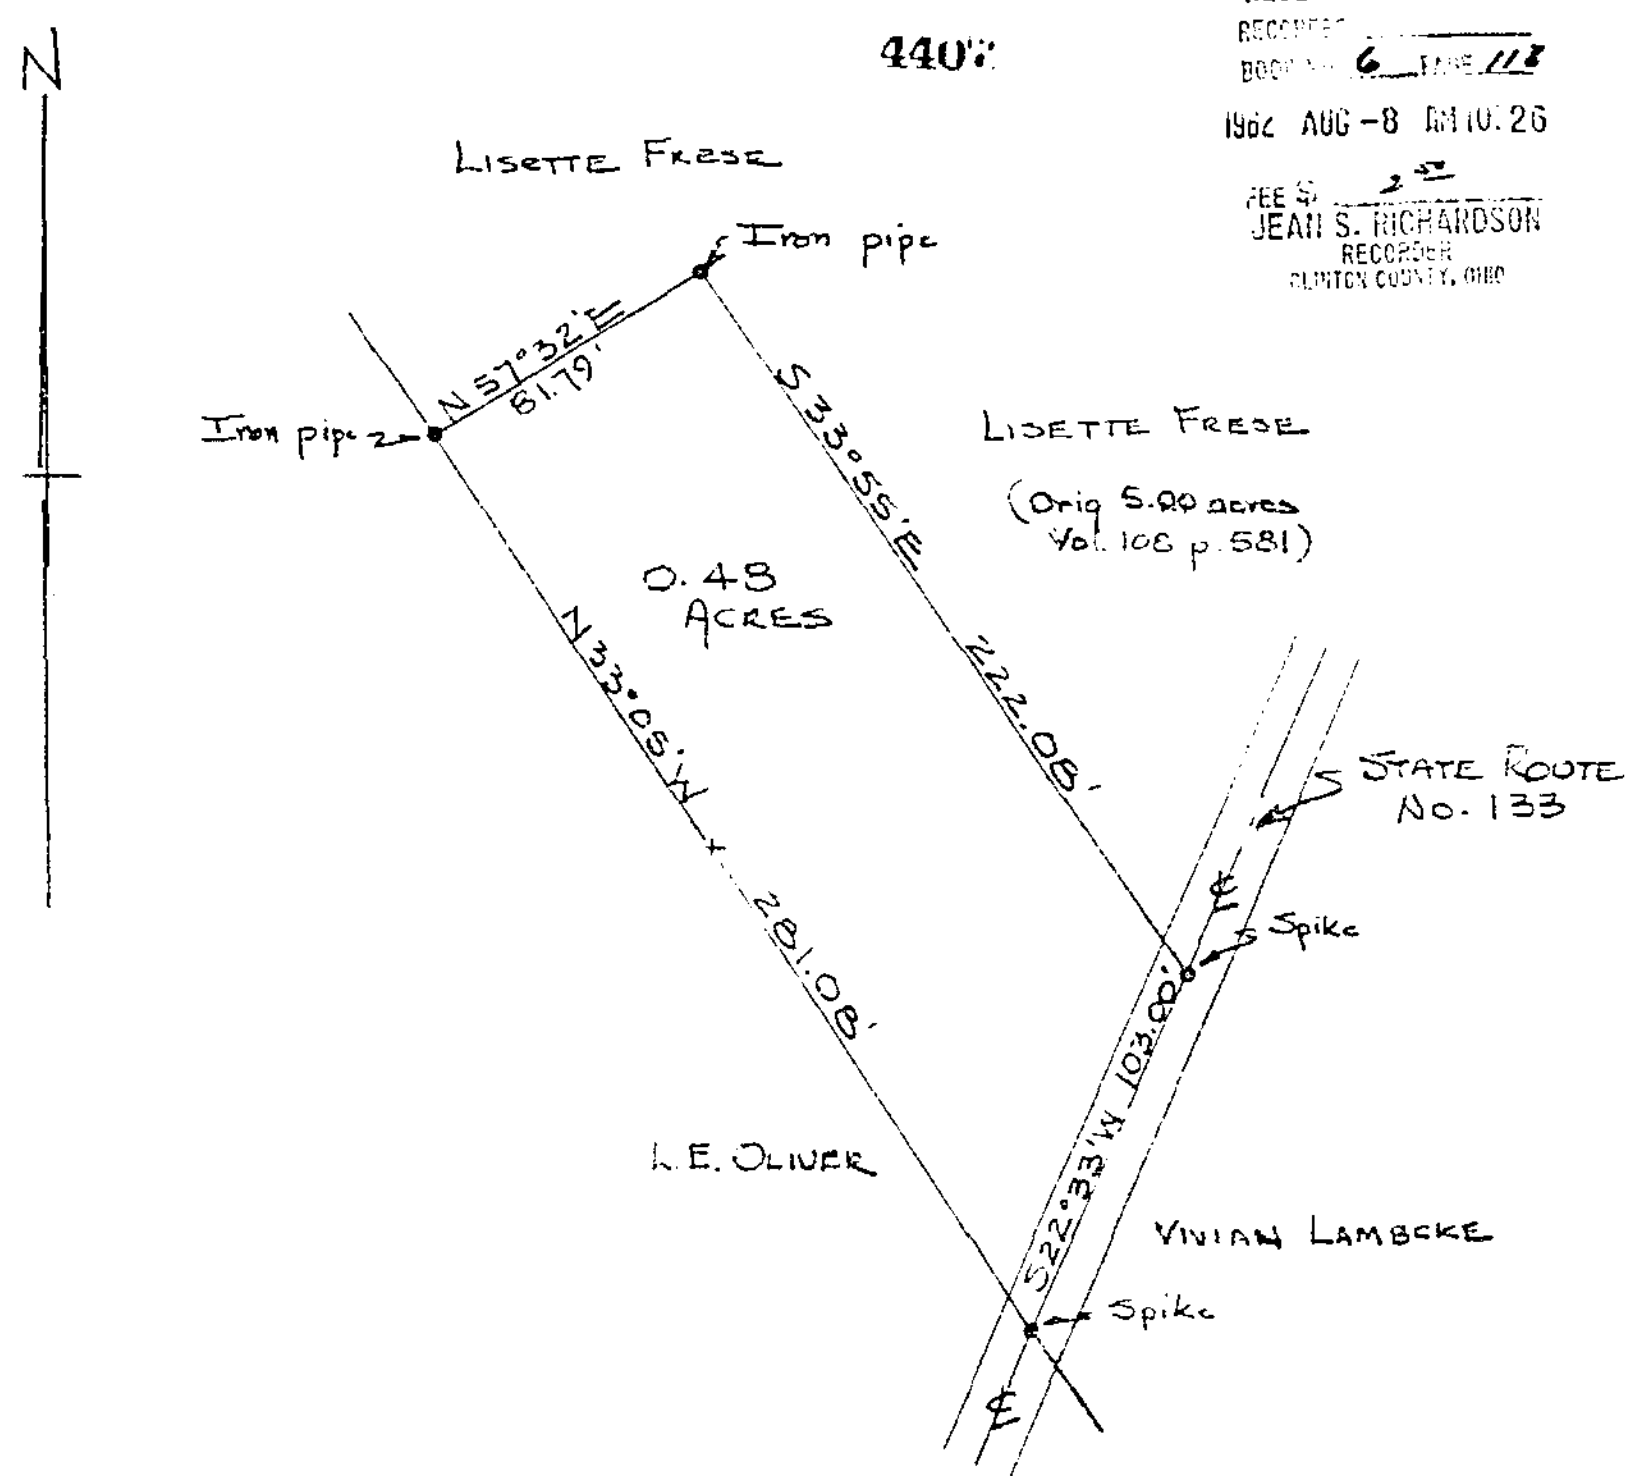

LISETTE & BERNARD FRESE
 MILITARY SURVEY NO. 3342
 VILLAGE OF BLANCHESTER
 CLINTON COUNTY, OHIO
 SCALE 1" = 50' JULY, 1962

I do hereby certify this plat to be a true delineation of an actual survey and corners have been set as shown.

July, 1962
 West Union, Ohio

Robert E. Satterfield
 Land Surveyor No. 4238

We, Lisette Frese & Bernard Frese, do hereby certify that we are the owners of the real estate shown in the above plat and that such subdivision of said real estate is for the purpose of immediate or future transfer of ownership.

Lisette M. Frese
Bernard H. Frese

State of Ohio
 County of Clinton, ss:

Be it remembered that on this 6 day of Aug., 1962, before me a Notary Public in and for Clinton County, personally came Lisette Frese and Bernard Frese and acknowledged the signing of the foregoing instrument to be their voluntary act and deed for the uses and purposes therein mentioned in testimony whereof I have hereinto subscribed my name and affixed my Notarial Seal this day and Year aforesaid.

My commission expires CARL WHITACRE
 Notary Public, Clinton County, Ohio
 My Commission Expires March 24, 1964

Carl Whitacre
 Notary Public - Clinton County, Ohio

Approved by the Planning Commission of the Village of Blanchester, Ohio.

Date 8/6/1962

Tristen Hightower
 Chairman
Dr. Paul Gardner
 Clerk