


126  
B

10050

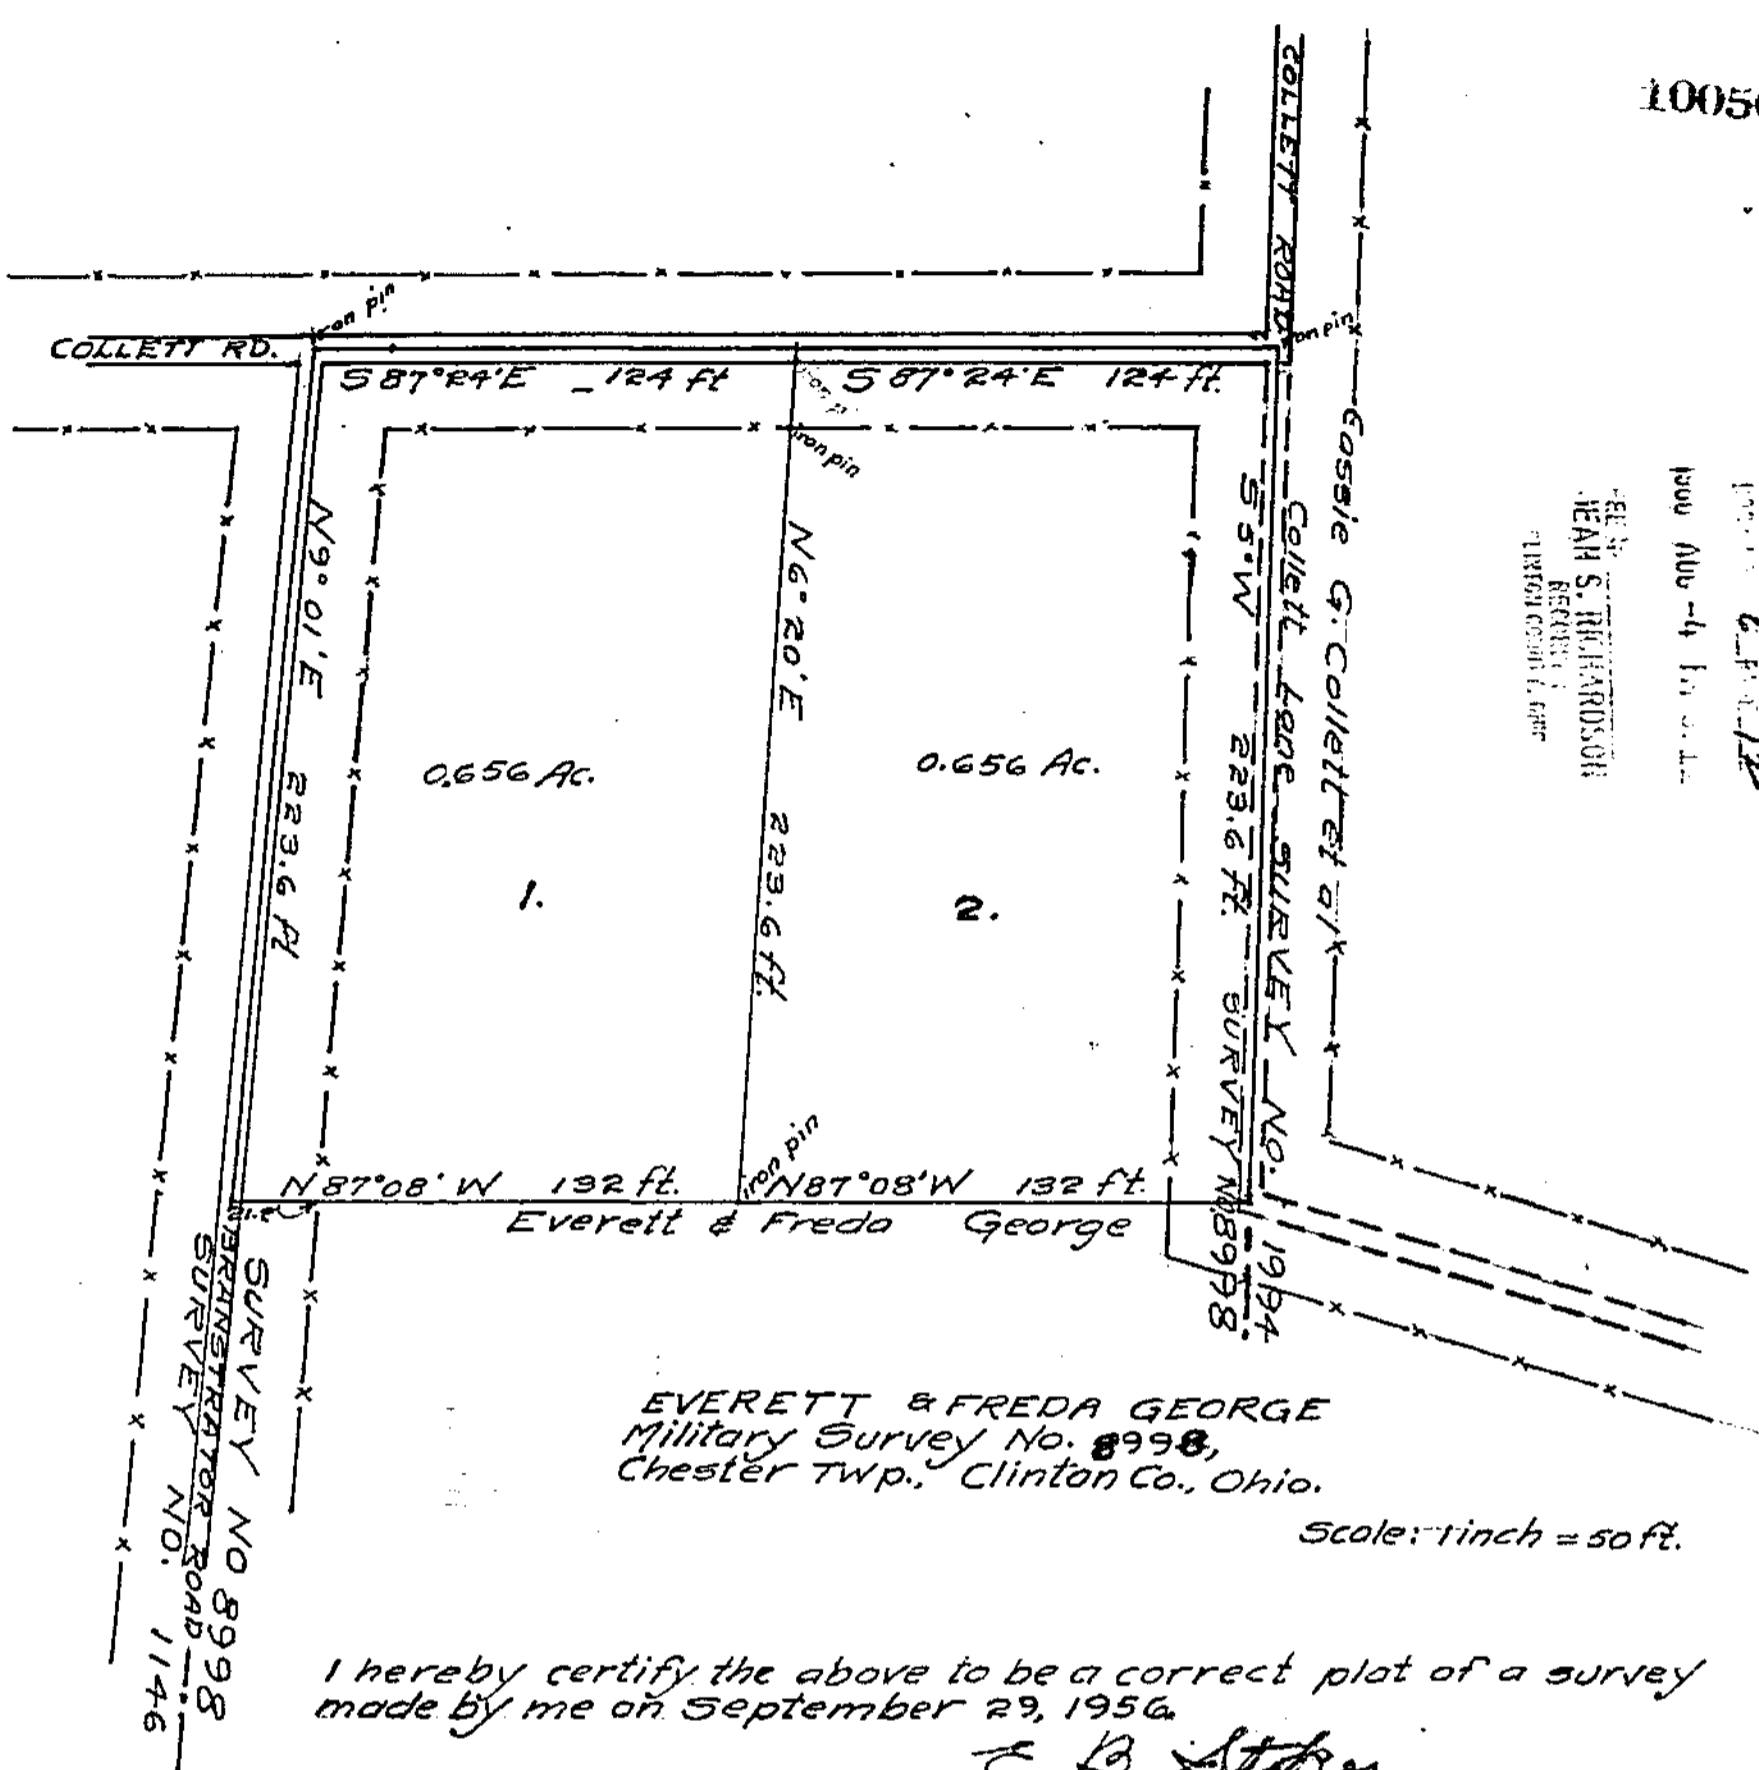

RECEIVED FOR RECORD  
 1956  
 1900  
 AUG - 14  
 1956  
 J. S. HARRISON  
 CLERK

EVERETT & FREDA GEORGE  
 Military Survey No. 8998,  
 Chester Twp., Clinton Co., Ohio.

Scale: 1 inch = 50 ft.

I hereby certify the above to be a correct plat of a survey made by me on September 29, 1956.

*E. B. Stokes*

Registered Surveyor No. 2628.  
 Professional Engineer No. 6107.

We, Everett George and Freda George, hereby certify that we are the owners of the real estate shown in the above plat and that such subdivision of said real estate is for the purpose of immediate or future transfer of ownership.

*Everett George*  
*Freda George*

State of Ohio,  
 County of Clinton, ss:

On this 11 day of October, 1956, before me a Notary Public in and for Clinton County, Ohio, personally appeared Everett George and Freda George and acknowledged the signing of the above plat, and that such signing was their free and voluntary act and deed for the uses and purposes therein mentioned.

In Witness Whereof I have hereunto set my hand and affixed my official seal on the day and date above written.

*Charlotte S. Hied* Notary Public.  
 My Commission Expires 7-25-61

Received by the Board of County Commissioners on October 11, 1956.

*Huby Riden*  
 Clerk.

Approved by the Board of County Commissioners at a meeting held October 11, 1956.

*Will H. West*  
*Ralph S. Holmes*

Clinton County Commissioners