

139 C

4844 RECEIVED FOR RECORD


127

6 127

1962 OCT -4 11 523

JEAN S. RICHARDSON
RECORDER
CLINTON COUNTY, OHIO

N

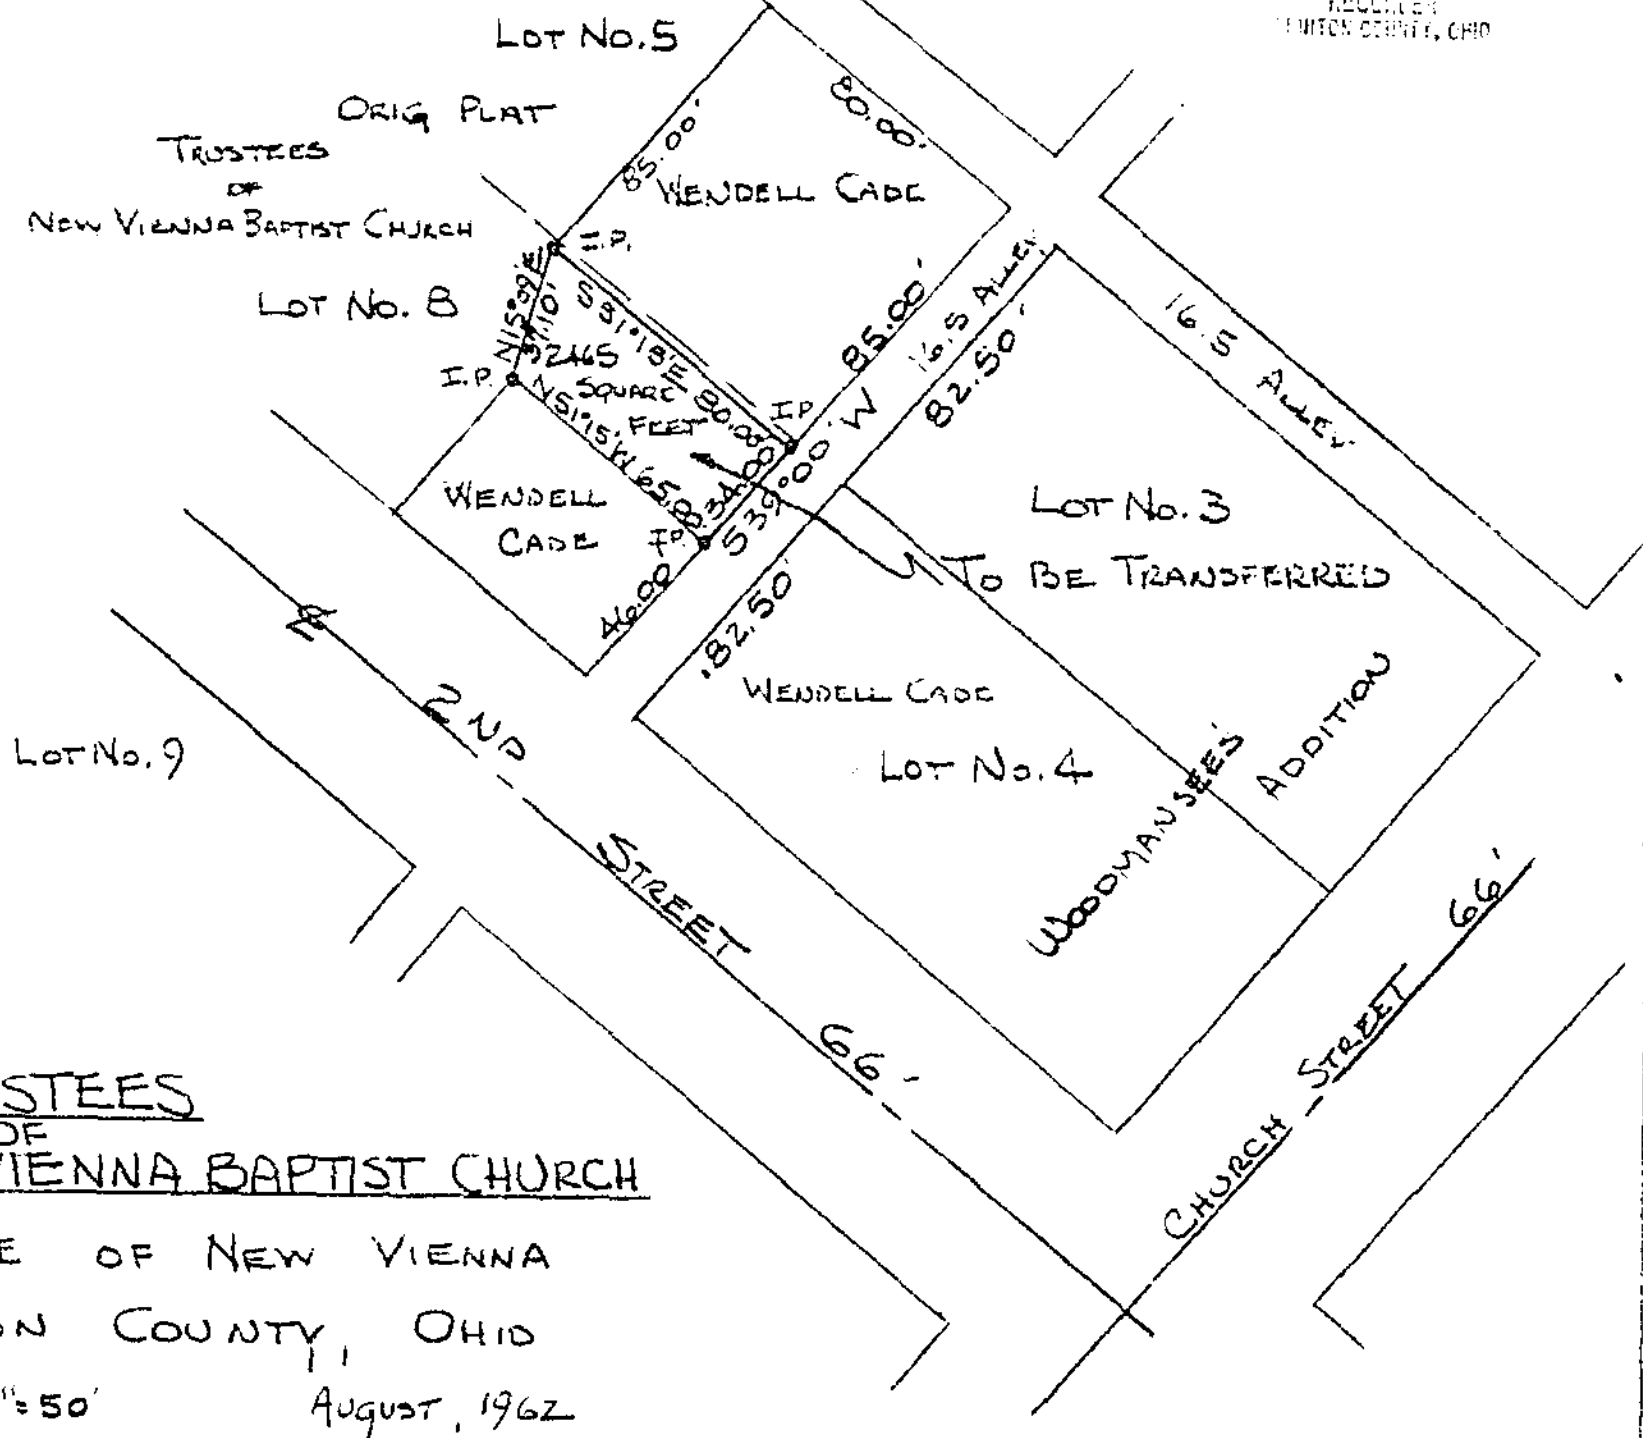

TRUSTEES
OF
NEW VIENNA BAPTIST CHURCH

VILLAGE OF NEW VIENNA
CLINTON COUNTY, OHIO

SCALE 1"=50' AUGUST, 1962

I, do hereby certify this plat to be a true delineation of an actual survey and corners have been set as shown.
West Union, Ohio
August 7, 1962

Land Surveyor No. 1238

We, Donald Walls, John R. Sears and Marie Simpkins
Trustees of the New Vienna Baptist Church, do hereby certify that we are the owners of the real estate shown in the above plat and that such subdivision of real estate is for the purpose of immediate or future transfer of ownership.

Donald Walls
John R. Sears

Marie Simpkins

State of Ohio
County of Clinton, ss:

Be it remembered that on this 9 day of August, 1962, before me a Notary Public, in and for Clinton County, personally came Donald Walls, John R. Sears and Marie Simpkins and acknowledged the signing of the foregoing instrument to be their voluntary act and deed for the uses and purposes therein mentioned, in testimony whereof, I have hereinto subscribed my name and affixed my Notarial Seal this day and year aforesaid.

My commission expires is for life.

Notary Public in and for Clinton County, Ohio
State of Ohio

Legislative authority
Approved by the Board of Trustees of the Village of New Vienna, Ohio

Date Sept 3, 1962
Harold Baker
Mayor

Evelyn D. Dyer
Chairman
John R. Sears
Secretary

